



MAIN STAIRS

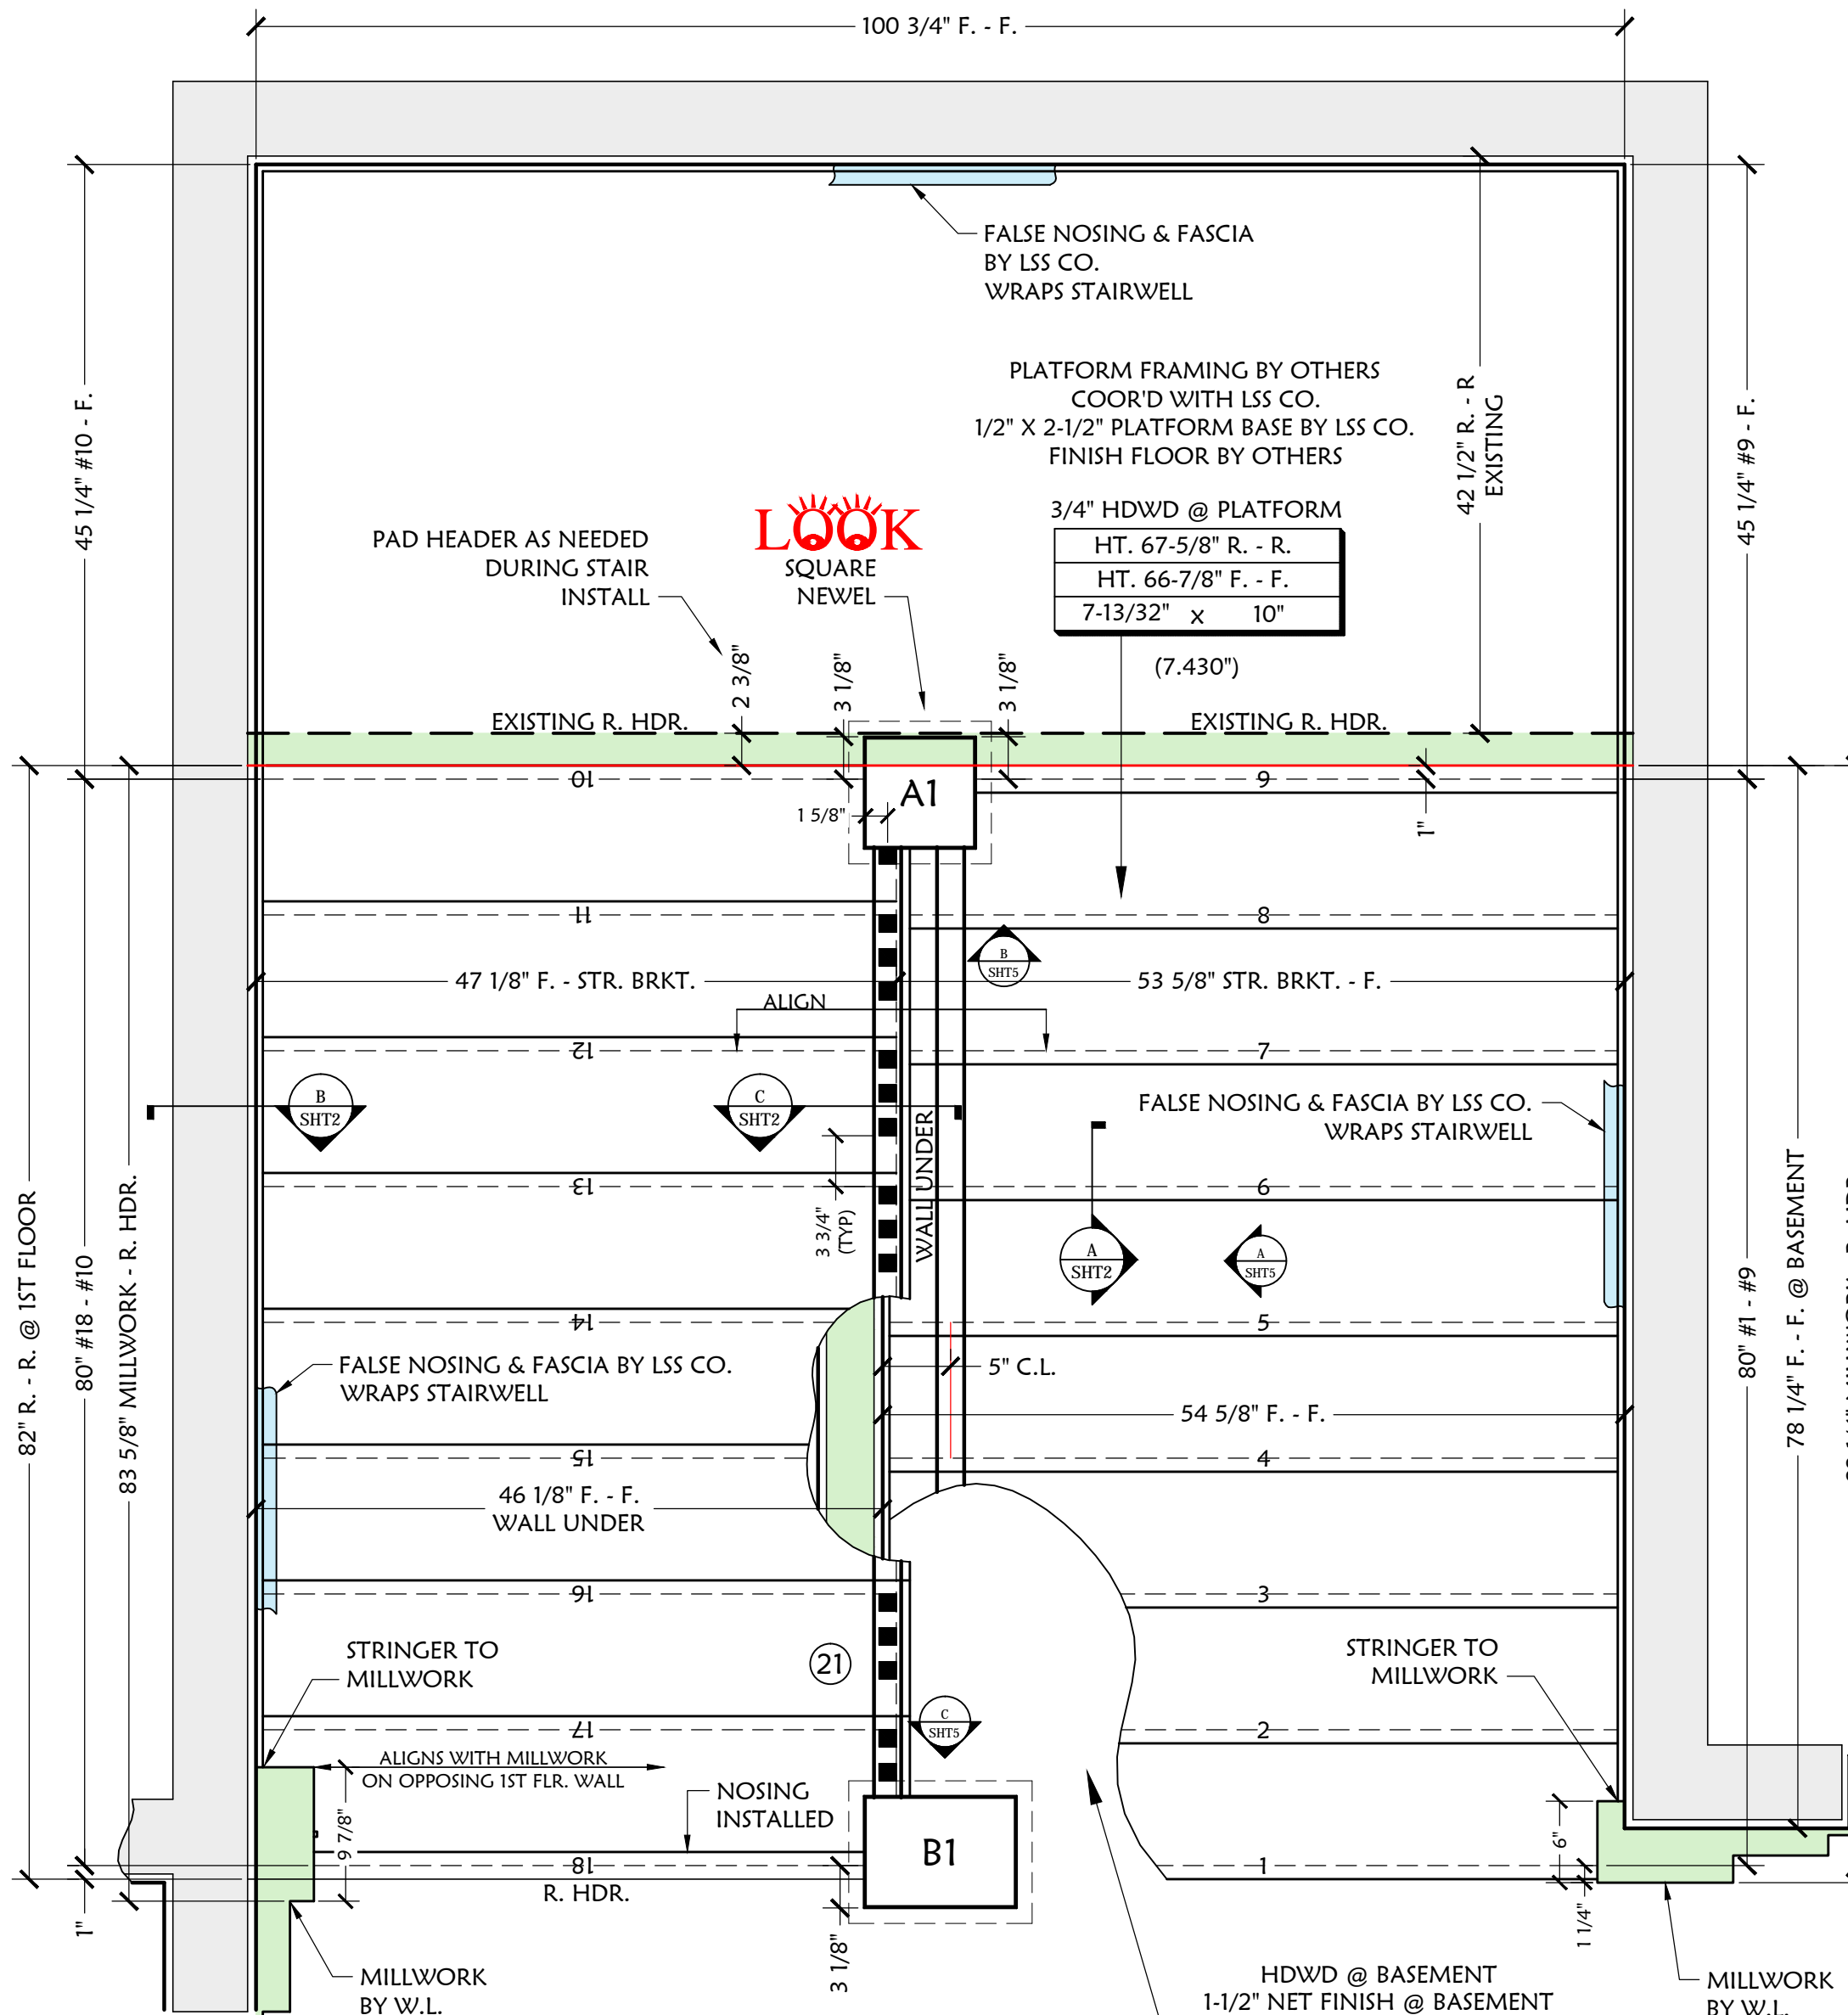

!! HEAT IN FLOOR !!
 HDWD @ 1ST FLOOR
 1-5/8" NET FINISH @ 1ST FLOOR
 HT. 65-3/4" R. - R.
 HT. 66-5/8" F. - F.
 7-3/8" x 10"
 (7.402")

!! HEAT IN FLOOR !!
 HDWD @ BASEMENT
 1-1/2" NET FINISH @ BASEMENT

BASEMENT TO 1ST FLOOR STAIR
 SCALE :1"=1'-0"

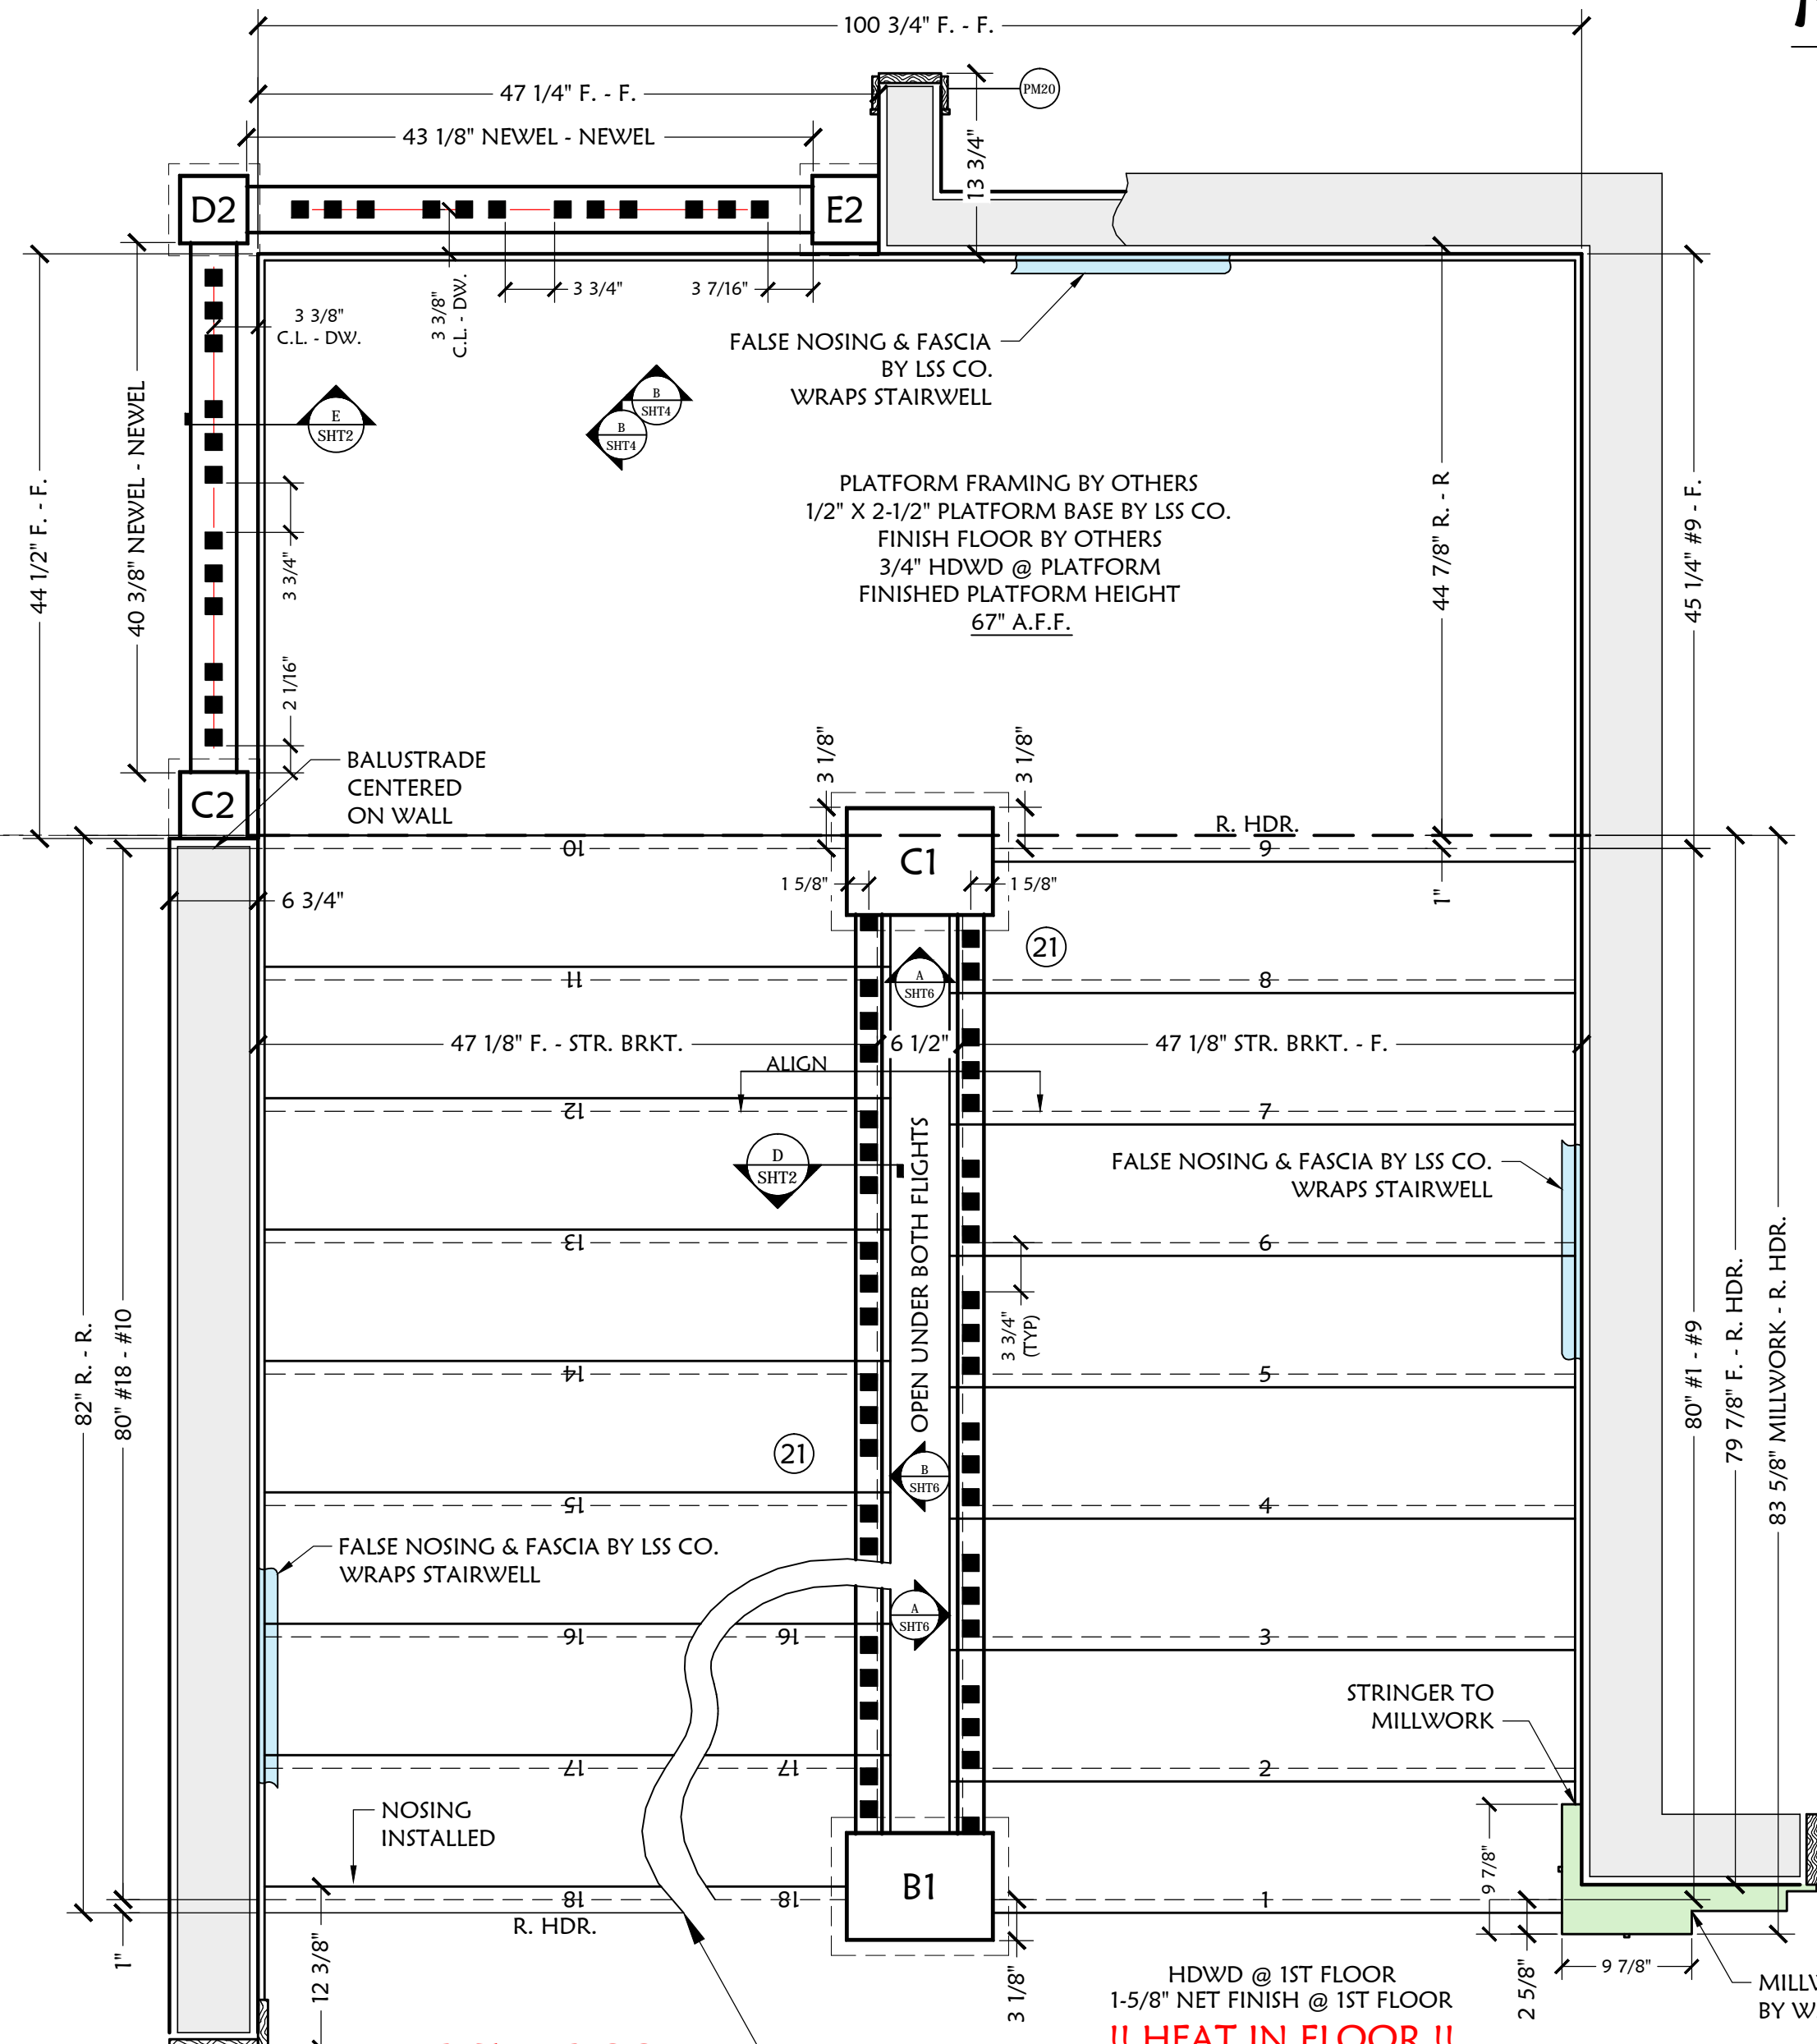

!! HEAT IN FLOOR !!
 HDWD @ 2ND FLOOR
 1-5/8" NET FINISH @ 2ND FLOOR
 HT. 134" R. - R.
 HT. 134" F. - F.
 7-7/16" x 10"
 (7.444")

!! HEAT IN FLOOR !!
 HDWD @ 1ST FLOOR
 1-5/8" NET FINISH @ 1ST FLOOR

1ST TO 2ND FLOOR STAIR
 SCALE :1"=1'-0"


SHOP DRAWING & FABRICATION APPROVAL
 APPROVAL IS FOR GENERAL COMPLIANCE WITH THE CONTRACT DOCUMENTS & APPROVAL TO PROCEED WITH FABRICATION. ANY ADDITIONAL CHANGES AFTER FINAL APPROVALS TO RESULT IN SCHEDULING DELAYS AND/OR ADDITIONAL CHARGES.
 AUTHORIZED SIGNATURES & OR ARCHITECTURAL REVIEW / APPROVAL STAMP ARE REQUIRED BY LAKE SHORE STAIR Co. PRIOR TO FABRICATION.

Contractor: _____ Date: _____
 Authorized Signature: _____
 *Architect / Designer: _____ Date: _____
 Authorized Signature: _____

MATERIAL	RIFT WHITE OAK
TREADS:	QTR'D WHITE OAK
NEWELS:	QTR'D WHITE OAK
RAILS:	QTR'D WHITE OAK
STRINGERS:	QTR'D WHITE OAK
RISERS:	QTR'D WHITE OAK
BALUSTERS:	QTR'D WHITE OAK
RAIL BRKTS:	NONE

JOB NUMBER	<input type="checkbox"/> OFFICE
	<input type="checkbox"/> STAIR SHOP
	<input type="checkbox"/> RAIL SHOP
	<input type="checkbox"/> C.N.C SHOP
	<input type="checkbox"/> INSTALLER

RIFT WHITE OAK & QTR'D WHITE OAK

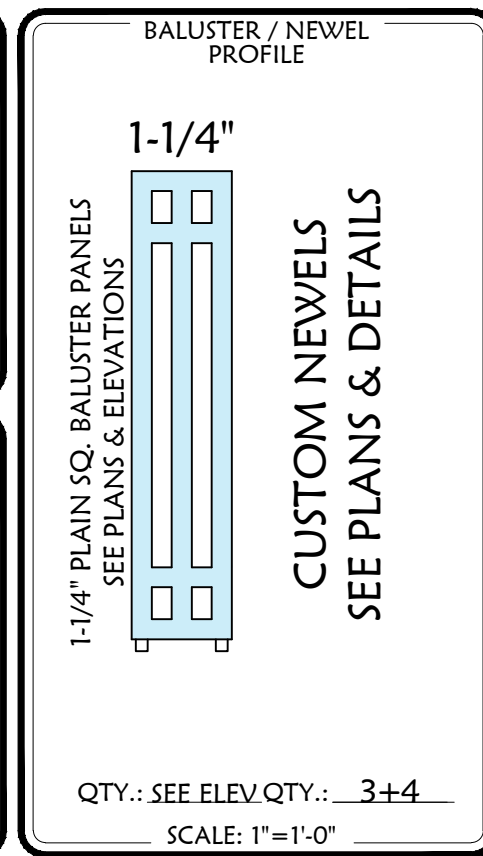

RAIL PROFILE	WALL RAIL PROFILE
MULTIPLE PROFILES (SEE PLANS)	
SCALE: 6"=1'-0"	SCALE: 6"=1'-0"

Project Manager: _____ Date: _____	Checked by: _____ Date: _____
Accounting Approval: _____ Date: _____	Checked by: _____ Date: _____
Approved for Production: _____ Date: _____	Checked by: _____ Date: _____

GENERAL NOTES:

BUILDING CODE: _____

INSTALLER NOTE: _____

CONTRACTOR: _____

OFFICE #: _____ FAX #: _____

CONTACT: _____ MOBIL #: _____

JOB LOCATION: _____

OWNER: _____

PHONE #: _____ MOBIL#: _____

ARCHITECT: _____

CONTACT/DESIGNER: _____

OFFICE #: _____ FAX #: _____

SUPERINTENDENT: _____

OFFICE #: _____ MOBIL #: _____


SCALE: AS SHOWN DRAWN BY: **JIM J** DATE: **3-30-18**
 PROJ MNGR: **M.A.T.** PROPOSAL #: **16234** TAG: _____

REVISION: 1	BY: JIM J	DATE: 1-3-19	CHK BY: _____	DATE: _____
REVISION: 2	BY: JIM J	DATE: 3-1-19	CHK BY: _____	DATE: _____
REVISION: 3	BY: JIM J	DATE: 3-19-19	CHK BY: _____	DATE: _____
REVISION: _____	BY: _____	DATE: _____	CHK BY: _____	DATE: _____




THESE DRAWING ARE THE PROPERTY OF LAKE SHORE STAIR COMPANY. ANY UNAUTHORIZED USE OR REPRODUCTION IS PROHIBITED.
 LAKE SHORE STAIR COMPANY
 28090 W. CONCRETE DR. INGLESIDE, IL 60041-9329
 PH: (815) 363-7777 FAX: (815) 363-7778
 EMAIL: SALES@LAKESHORESTAIR.COM / ENGINEERING@LAKESHORESTAIR.COM
 WWW.LAKESHORESTAIR.COM


MAIN STAIRS

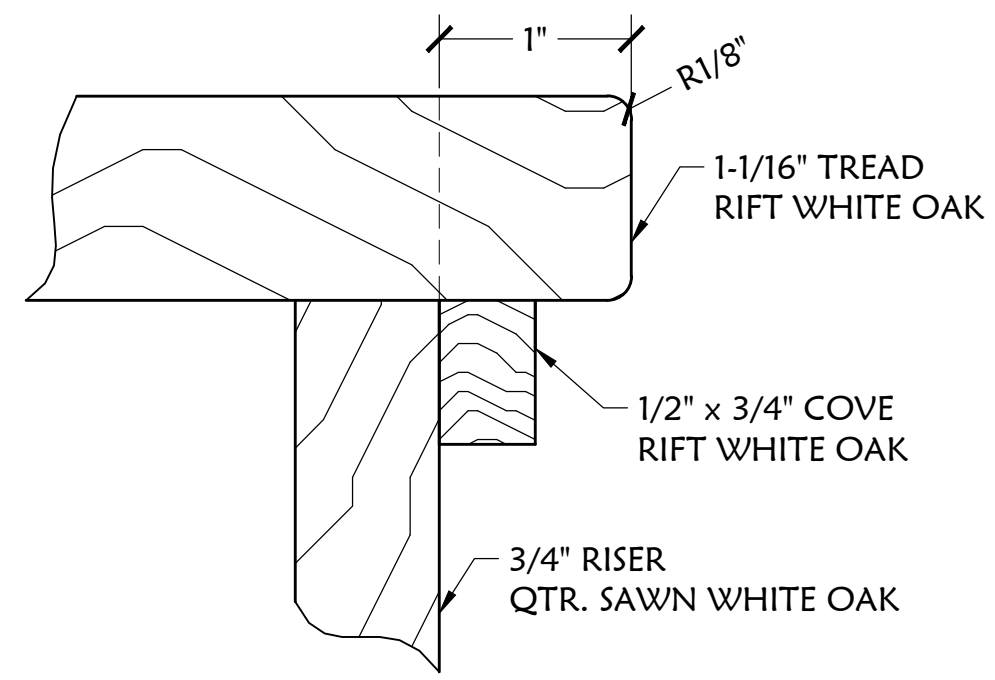


TREAD / RISER DETAIL
SCALE: FULL

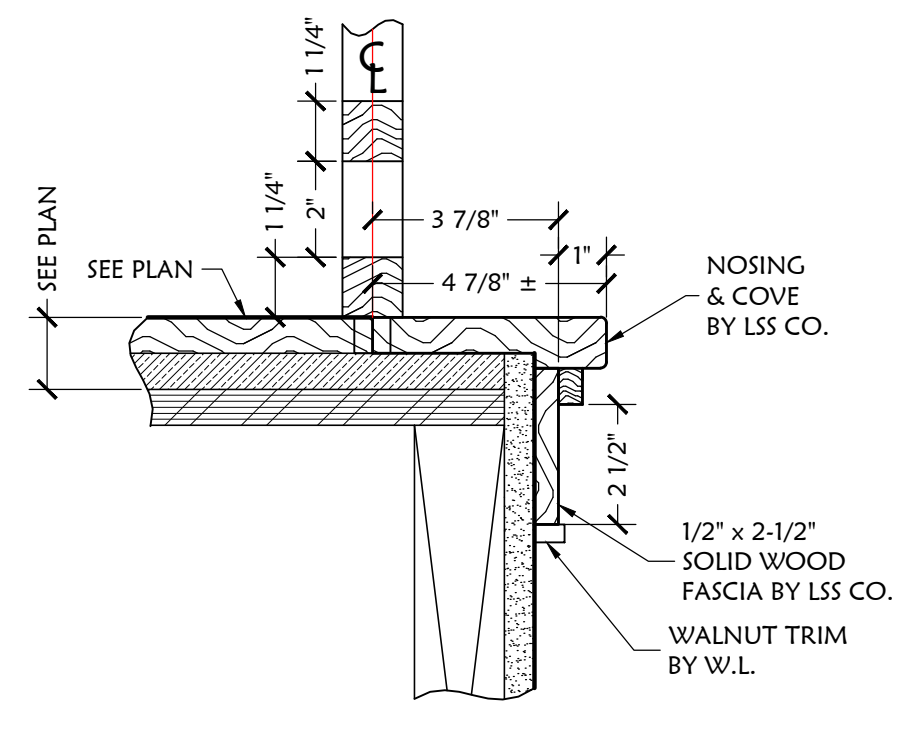


FLOOR TRIM (TYP)
SCALE: 3"=1'-0"

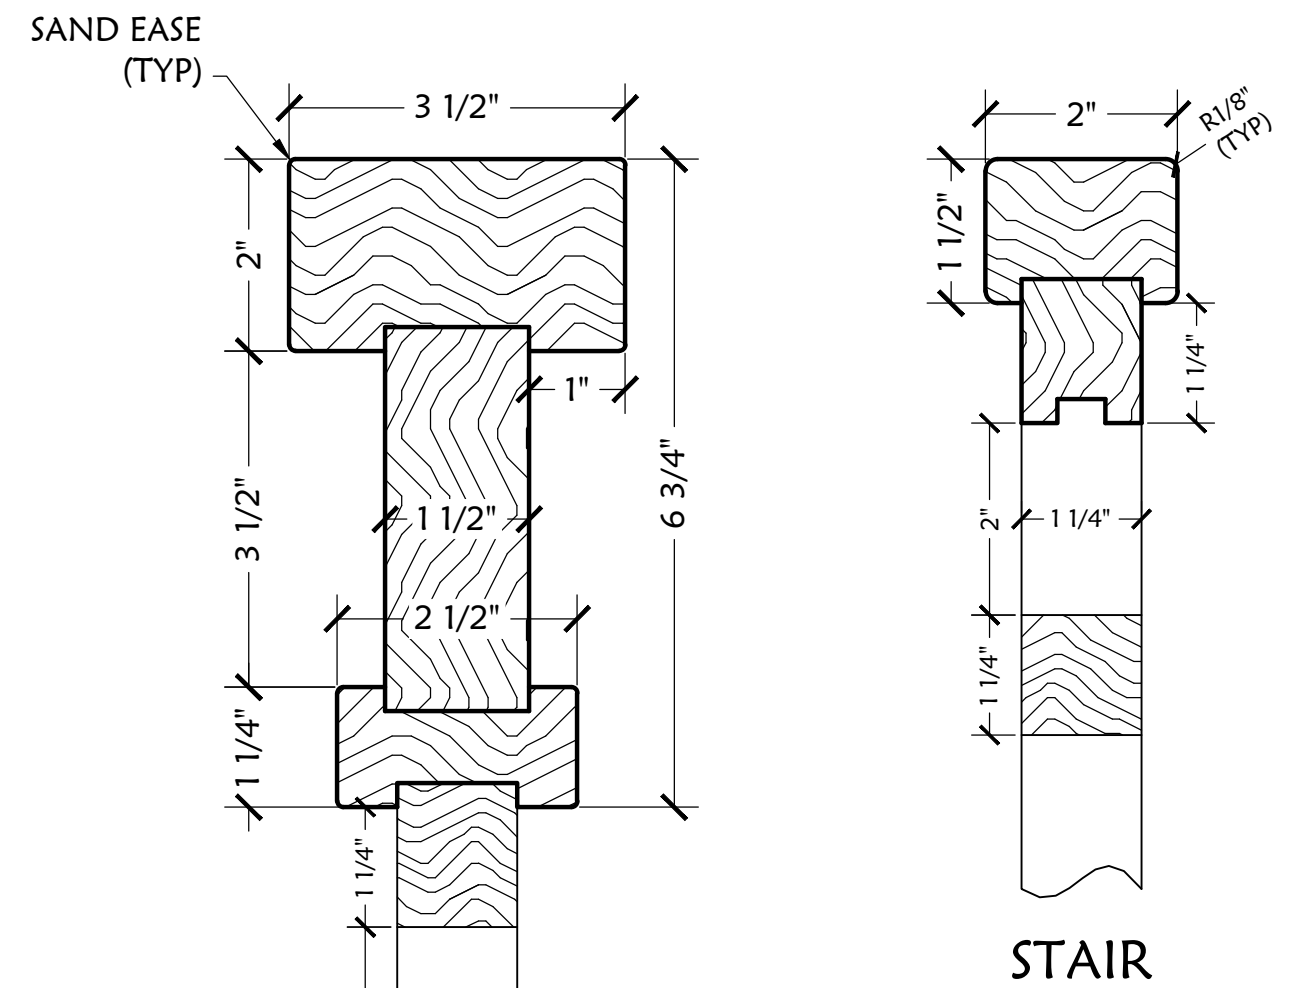


BALCONIES
HANDRAIL PROFILES
SCALE: 6"=1'-0"

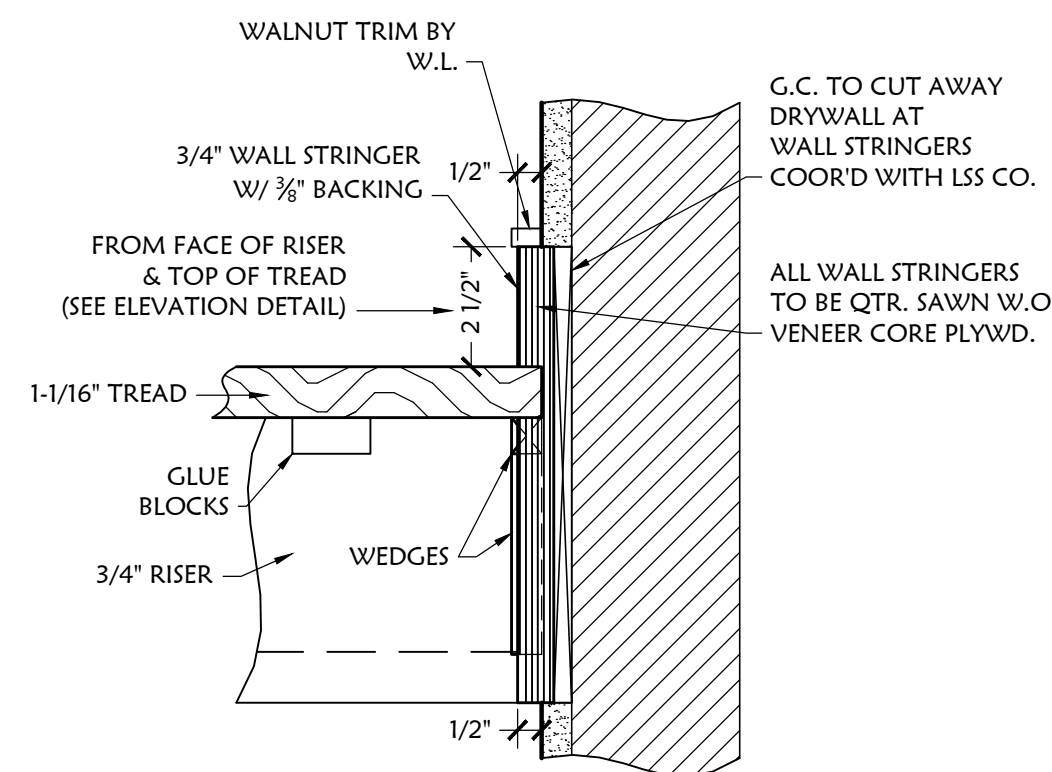


WALL STRINGER (TYP)
SCALE: 3"=1'-0"

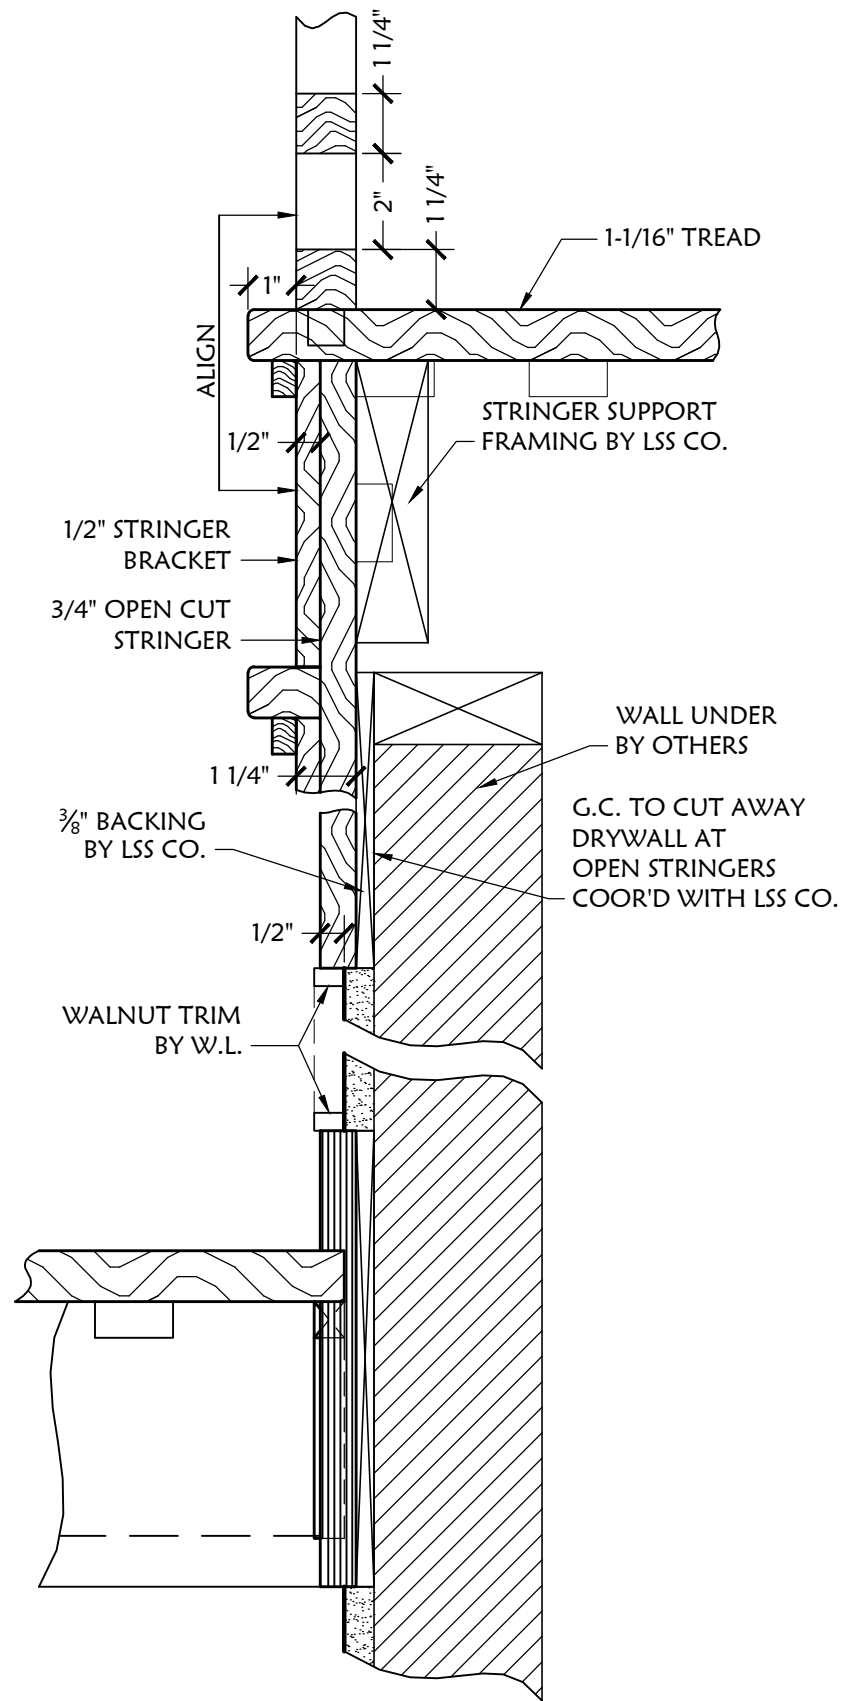


WALL UNDER STRINGER
SCALE: 3"=1'-0"

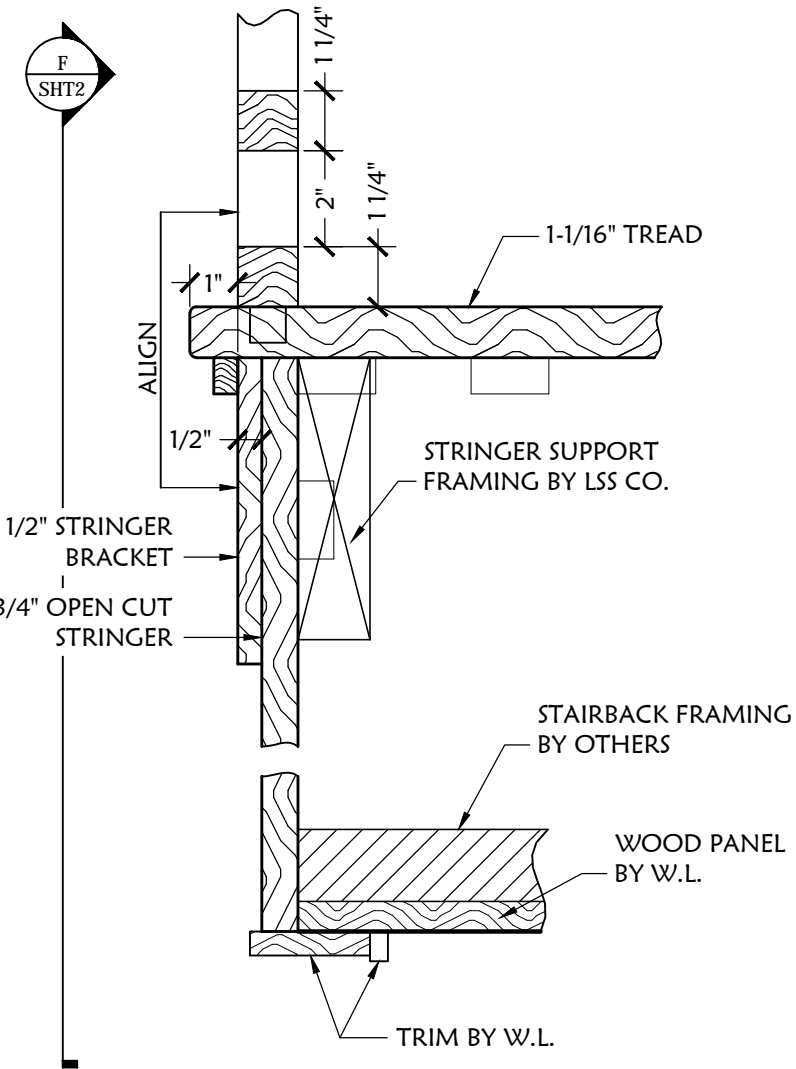


OPEN UNDER STRINGER
SCALE: 3"=1'-0"

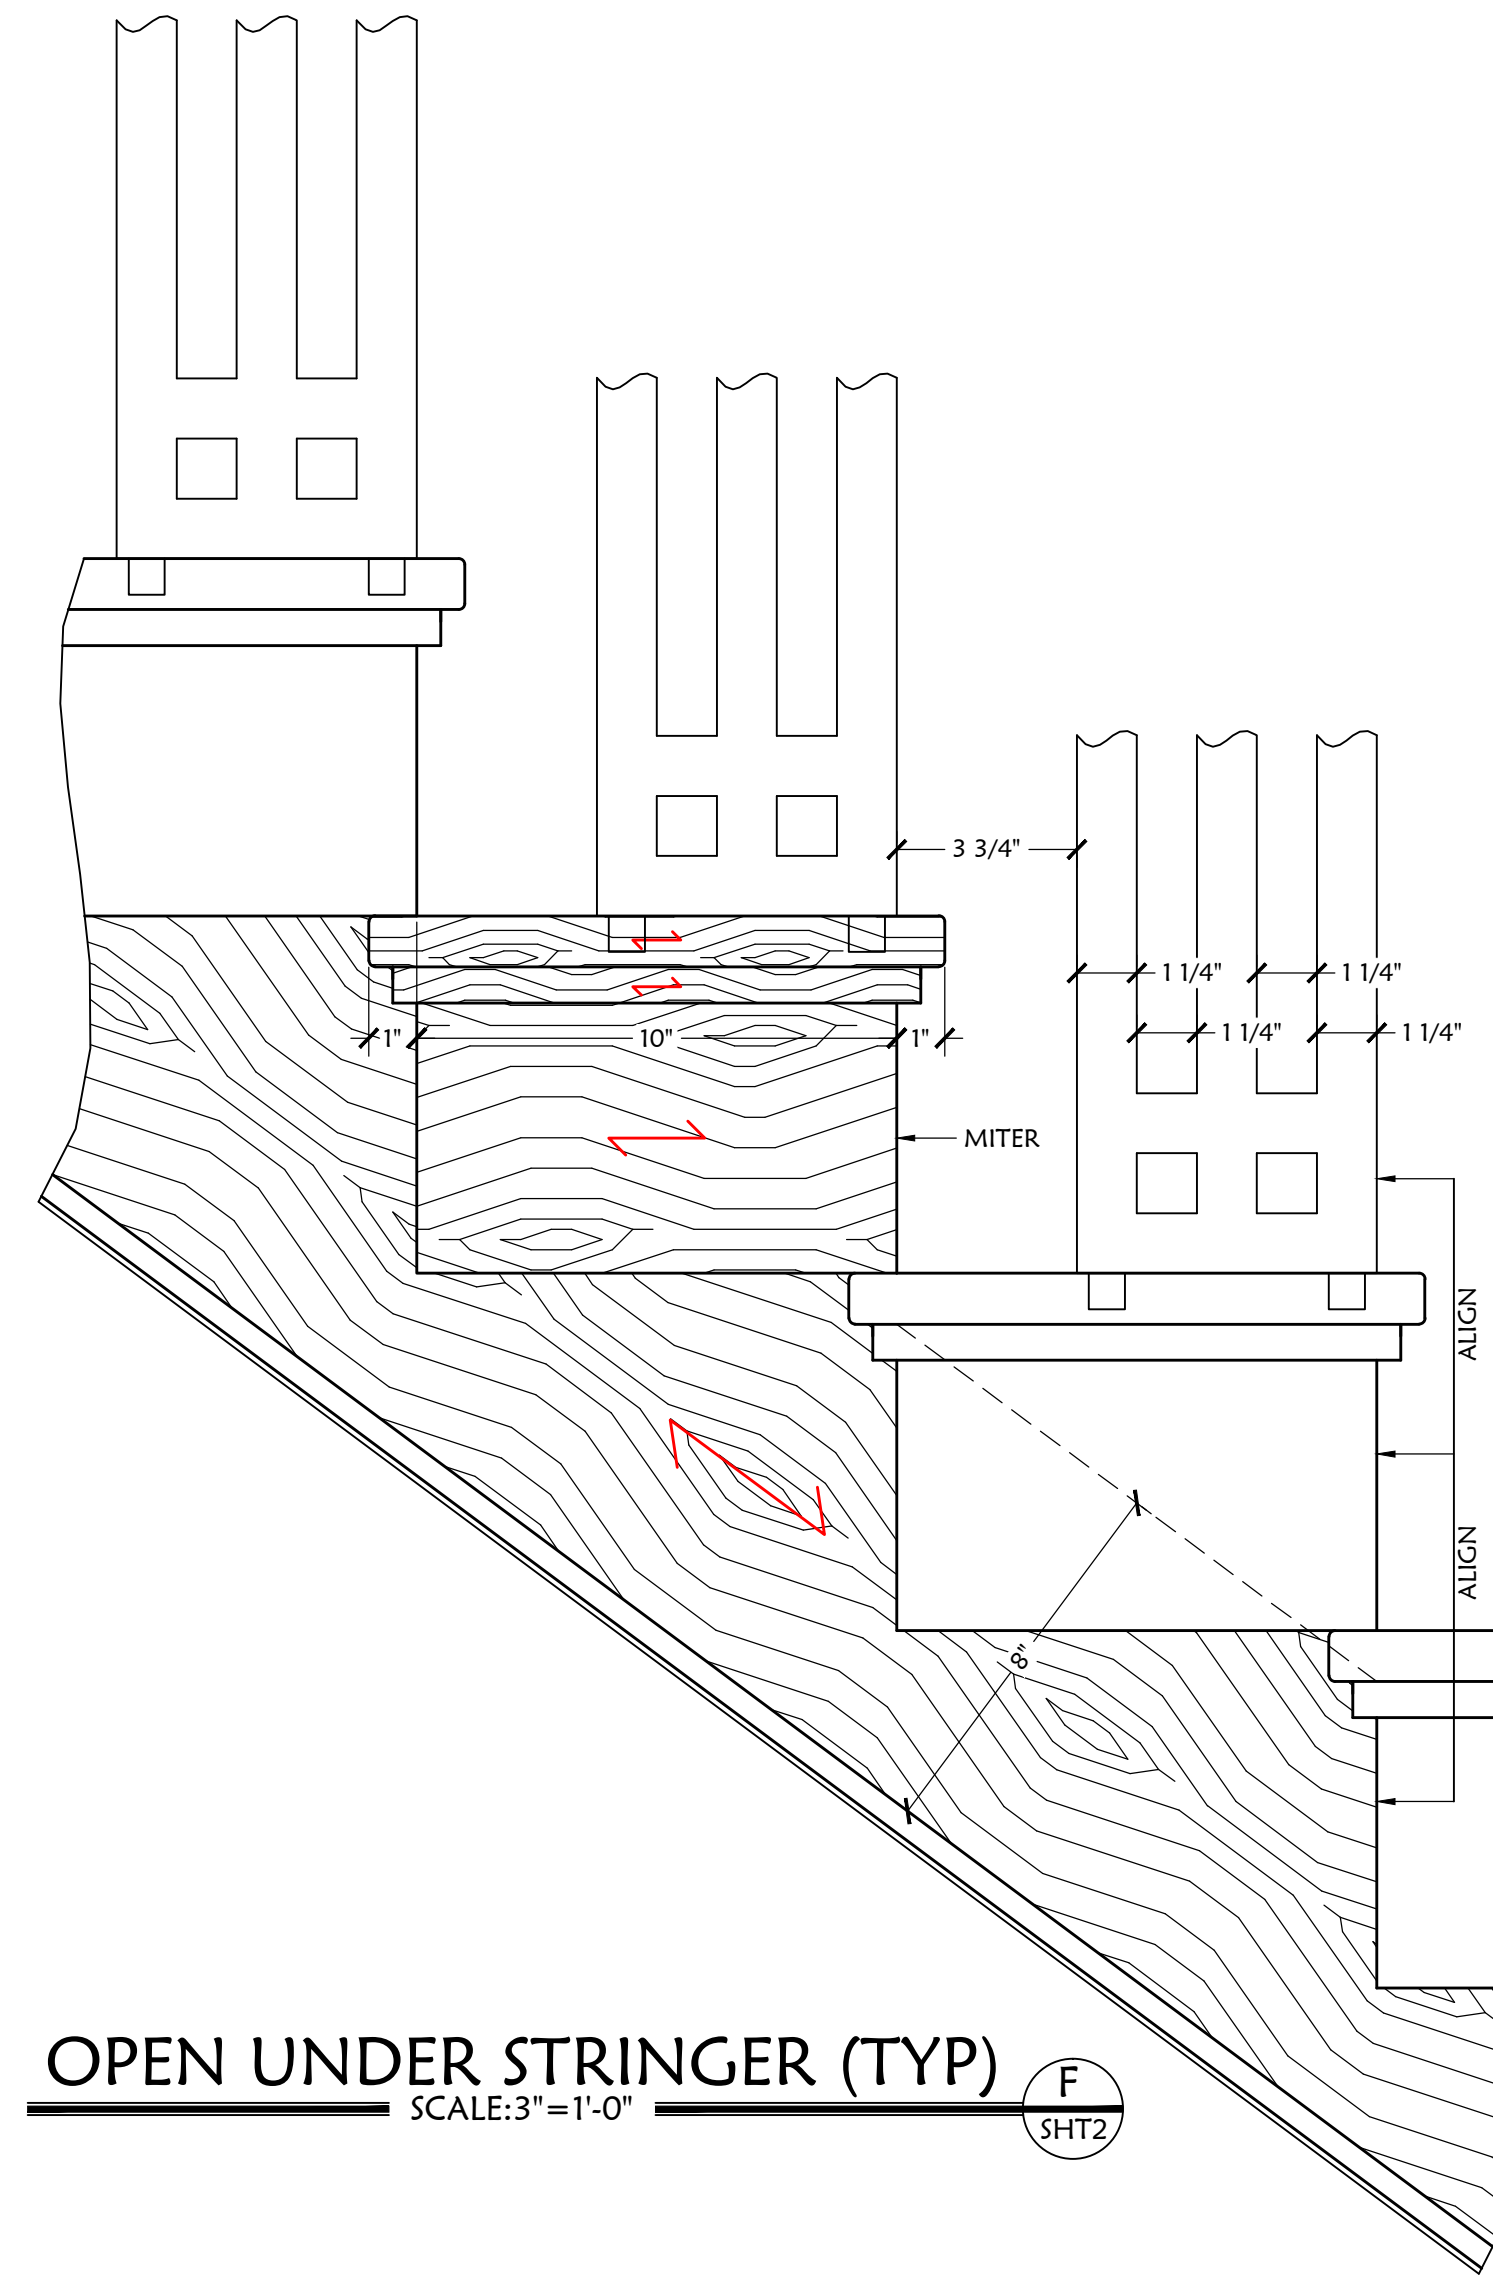


OPEN UNDER STRINGER (TYP)
SCALE: 3"=1'-0"

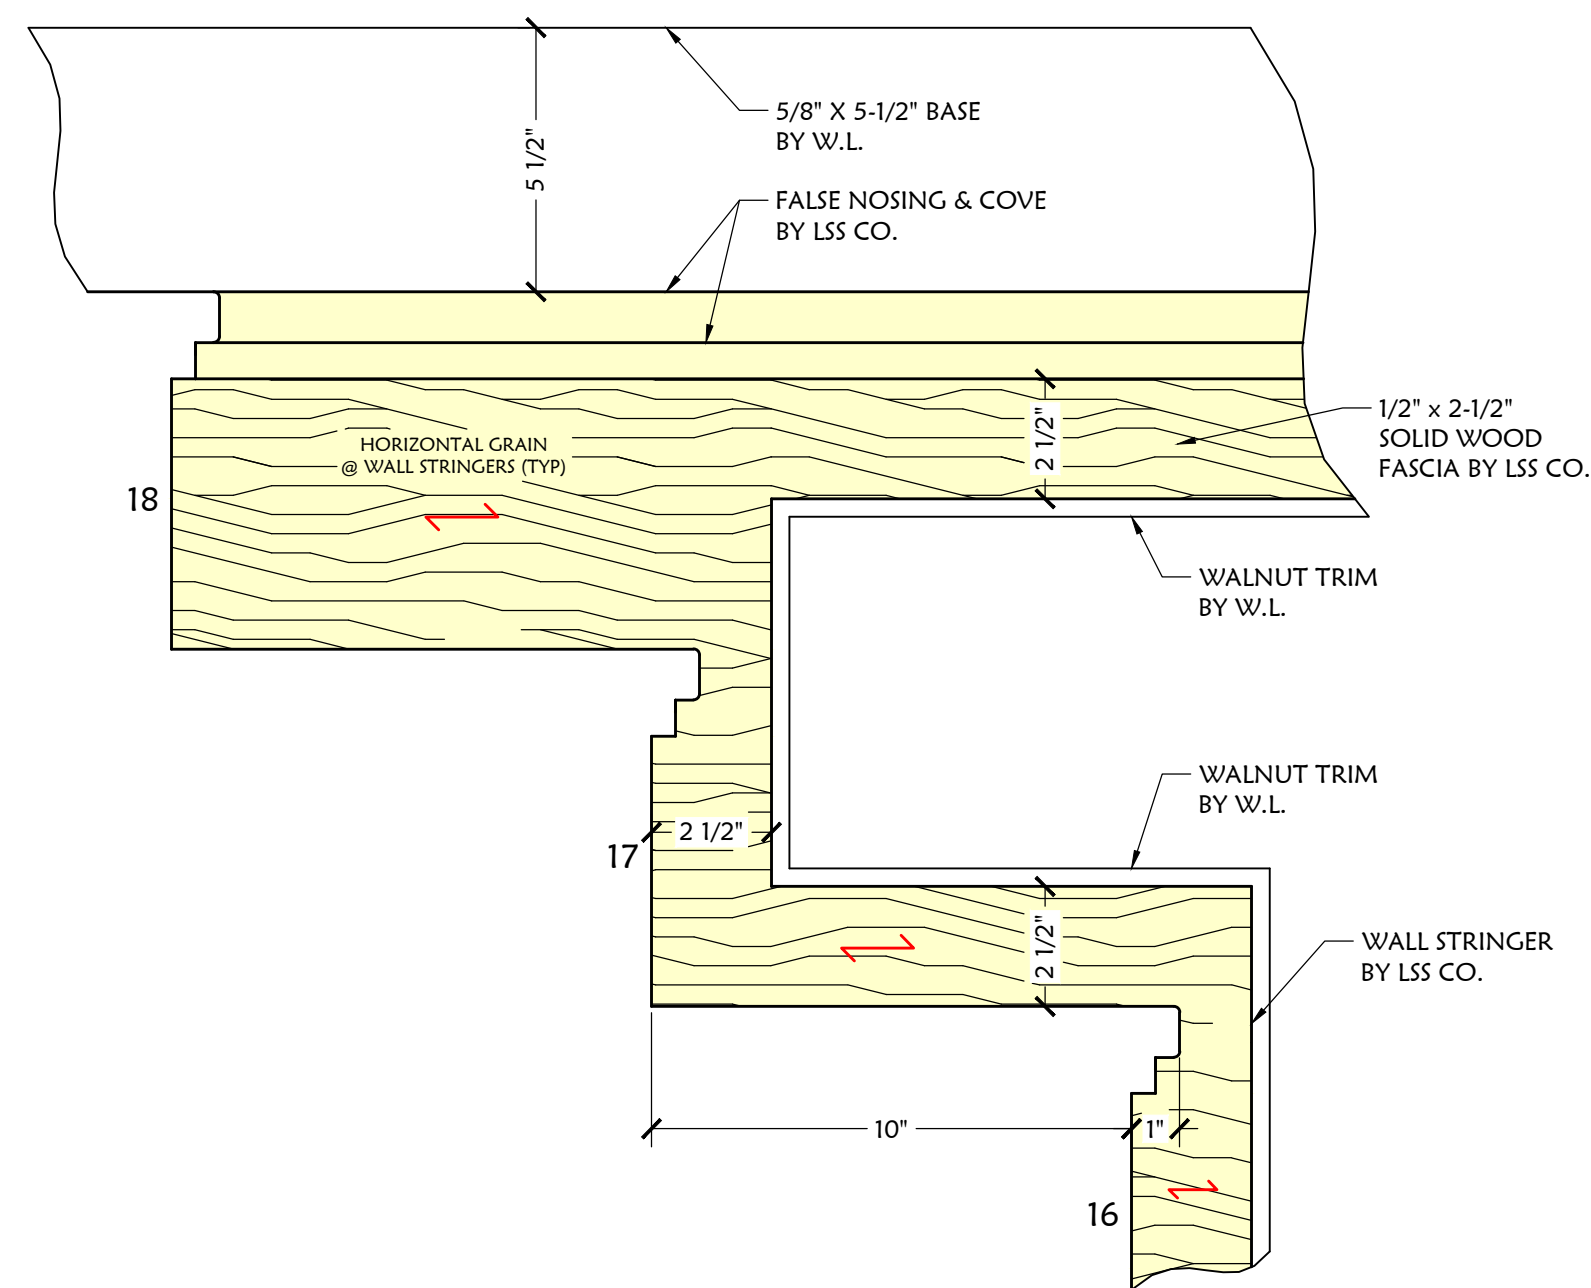

MAIN FLOOR LEVELS

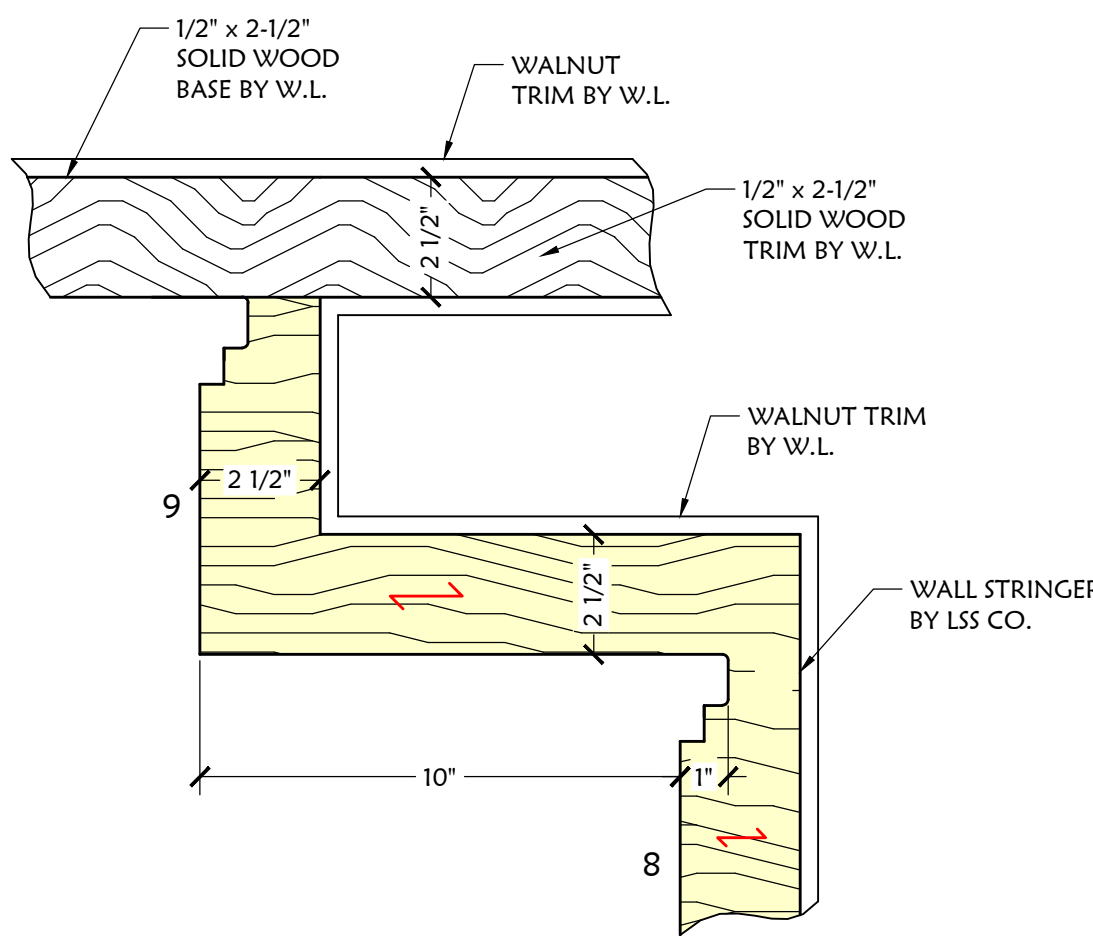

UP TO PLATFORM

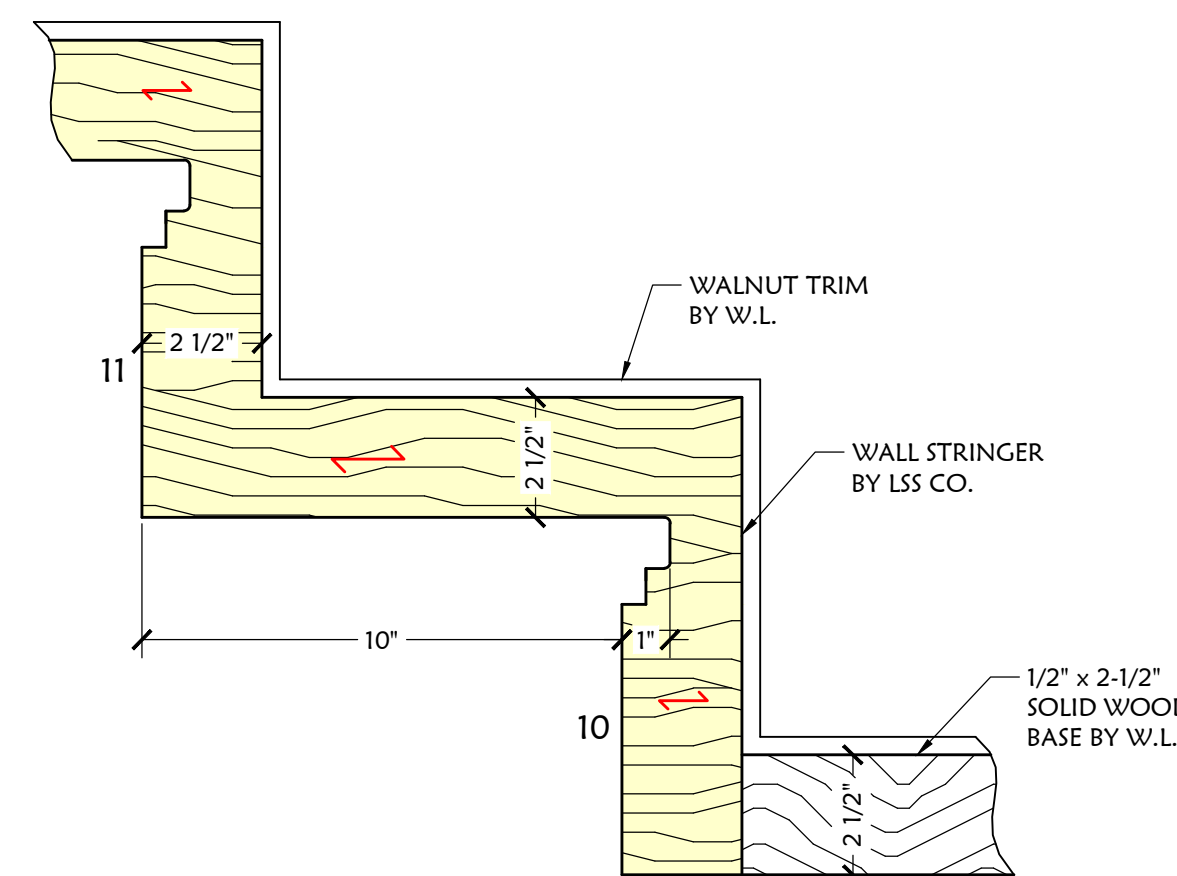


DOWN TO PLATFORM


WALL STRINGER TRANSITIONS
SCALE: 3"=1'-0"




CONTRACTOR: _____
 JOB LOCATION: _____
 OWNER: _____
 SCALE: AS SHOWN DRAWN BY: JIM J DATE: 3-19-19
 PROJ MNGR: M.A.T. PROPOSAL #: 16234 TAG: _____
 DRAWING PATH: _____

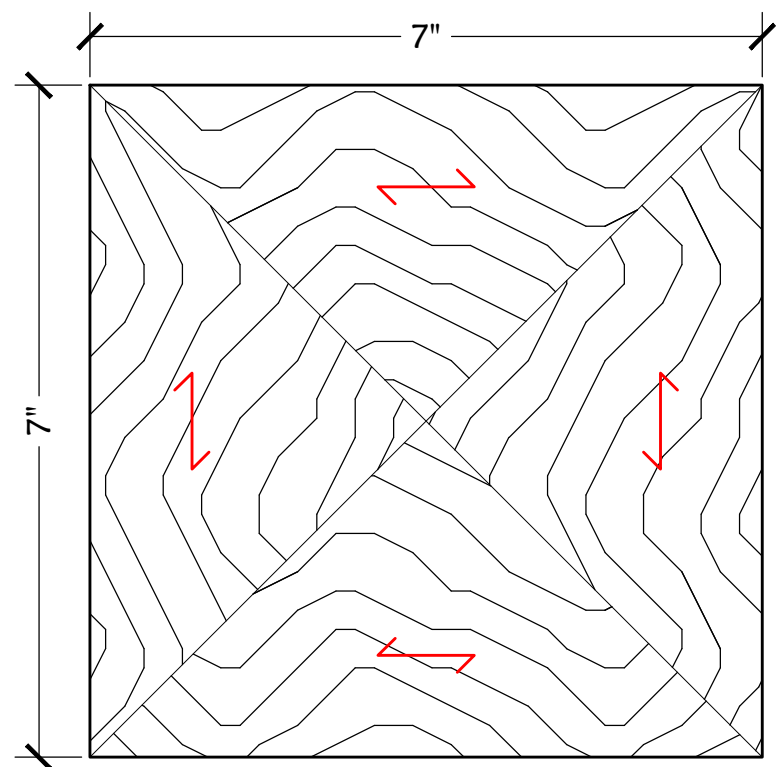

NEWEL CAP PLAN

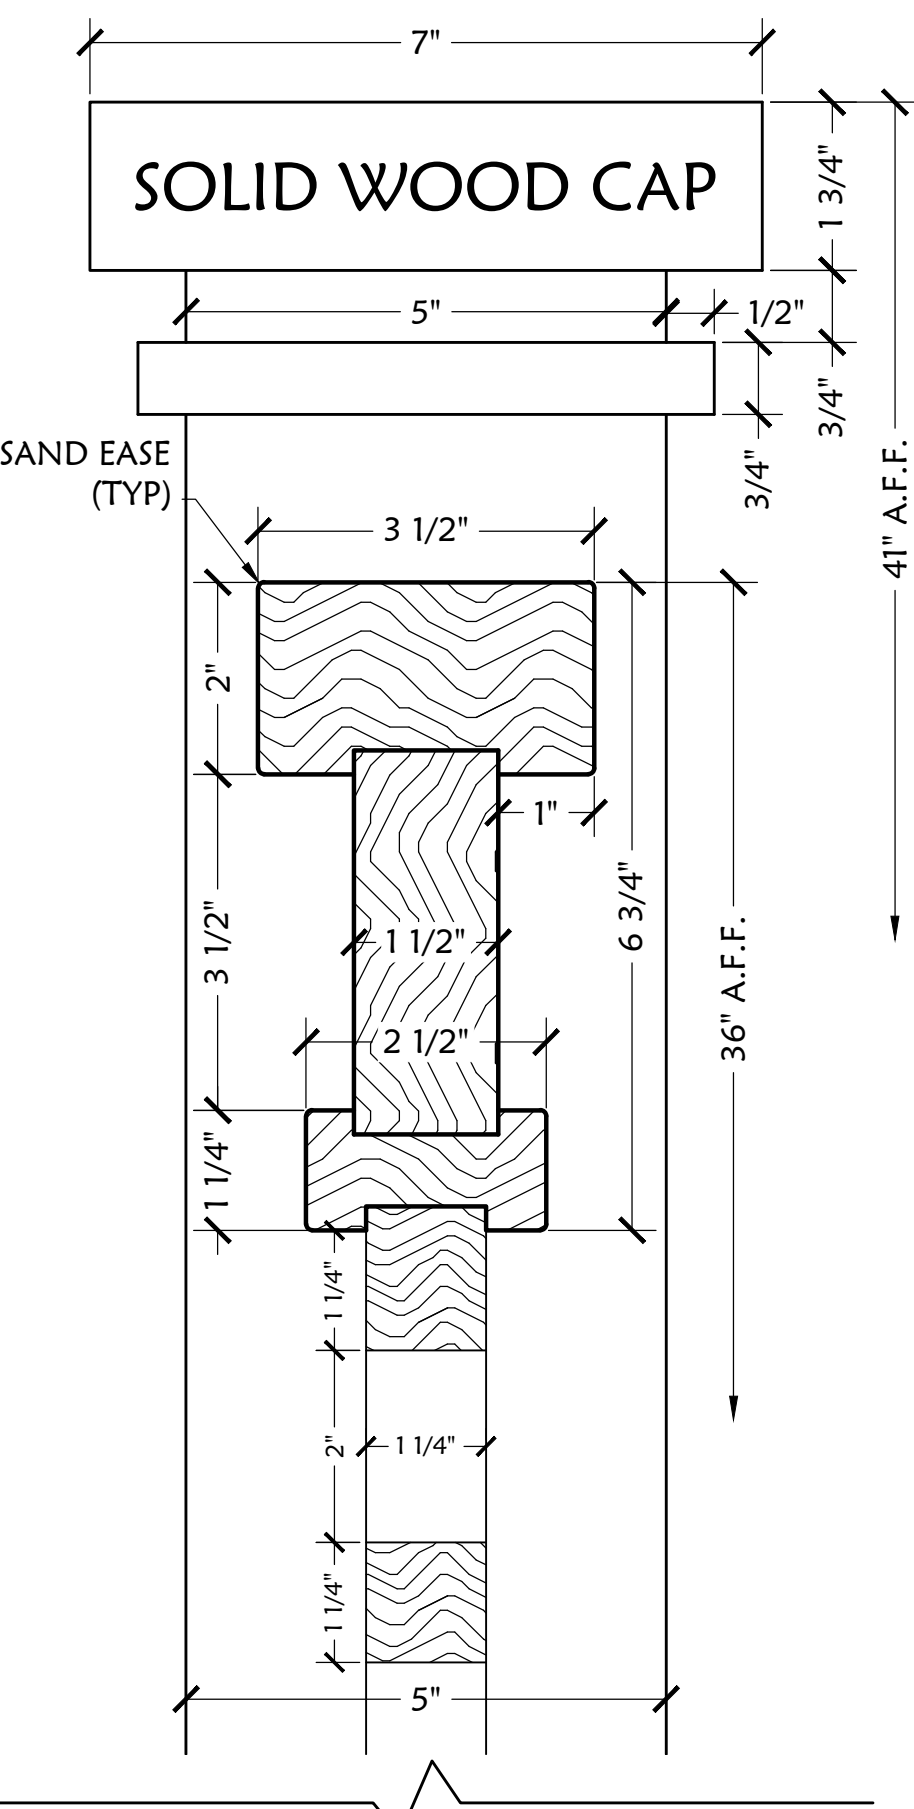


SOLID WOOD CAP

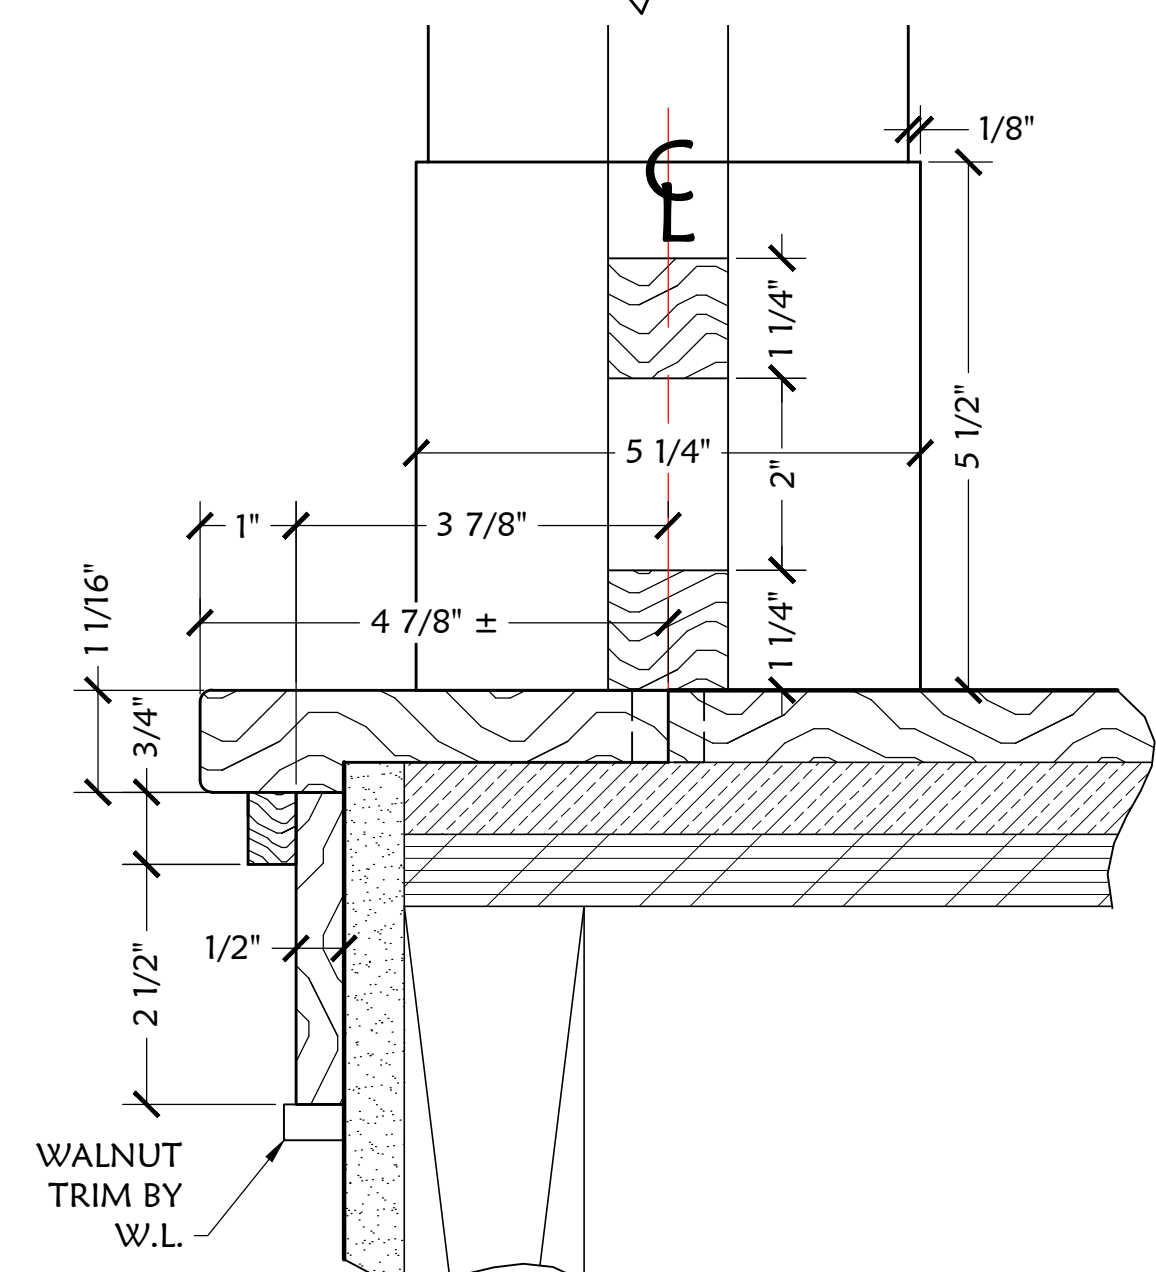

SECTION THRU BALUSTRADE
SCALE: 6"=1'-0"
TYPE "2" NEWEL



A
SHT3

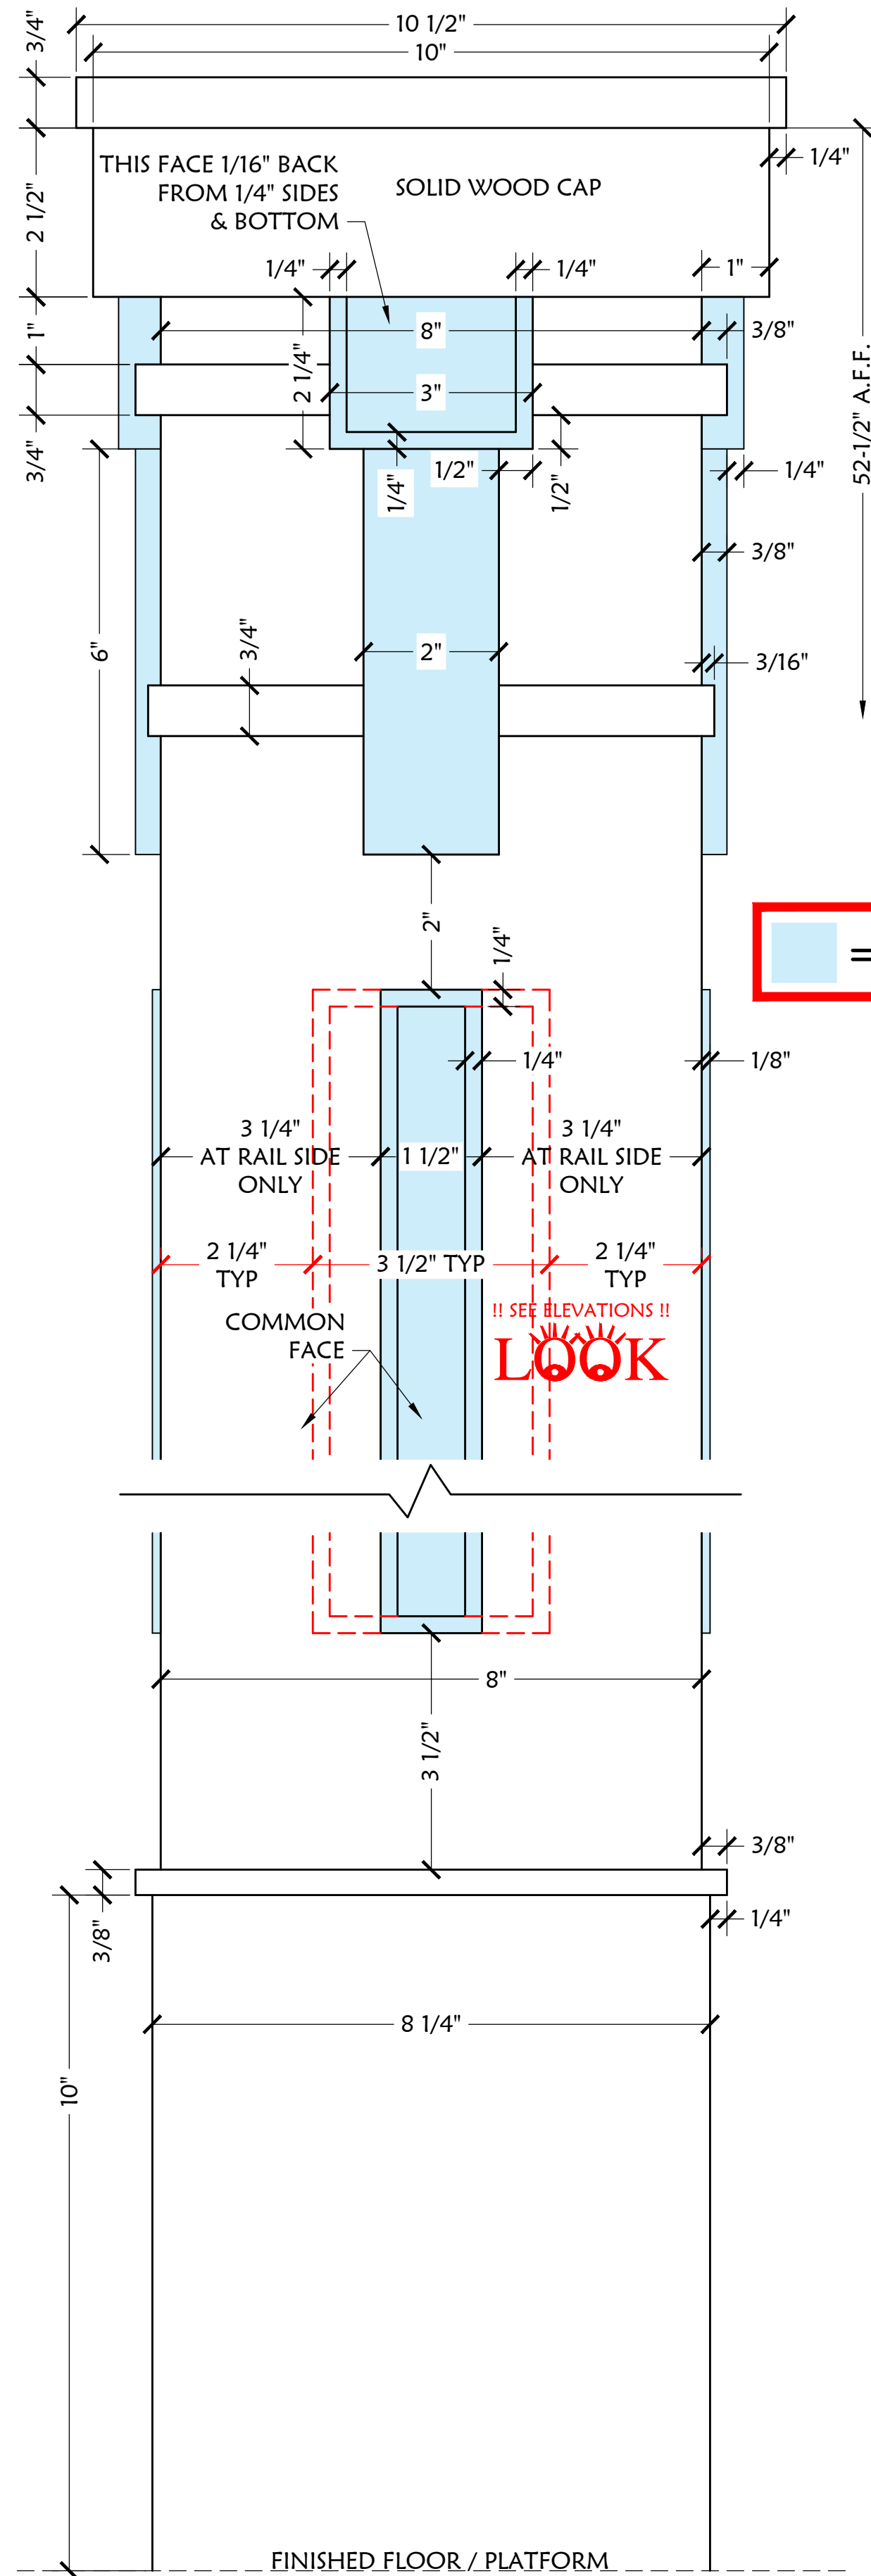

=WALNUT

TYPE "1" NEWEL DETAILS
SCALE: 6"=1'-0"

B
SHT3

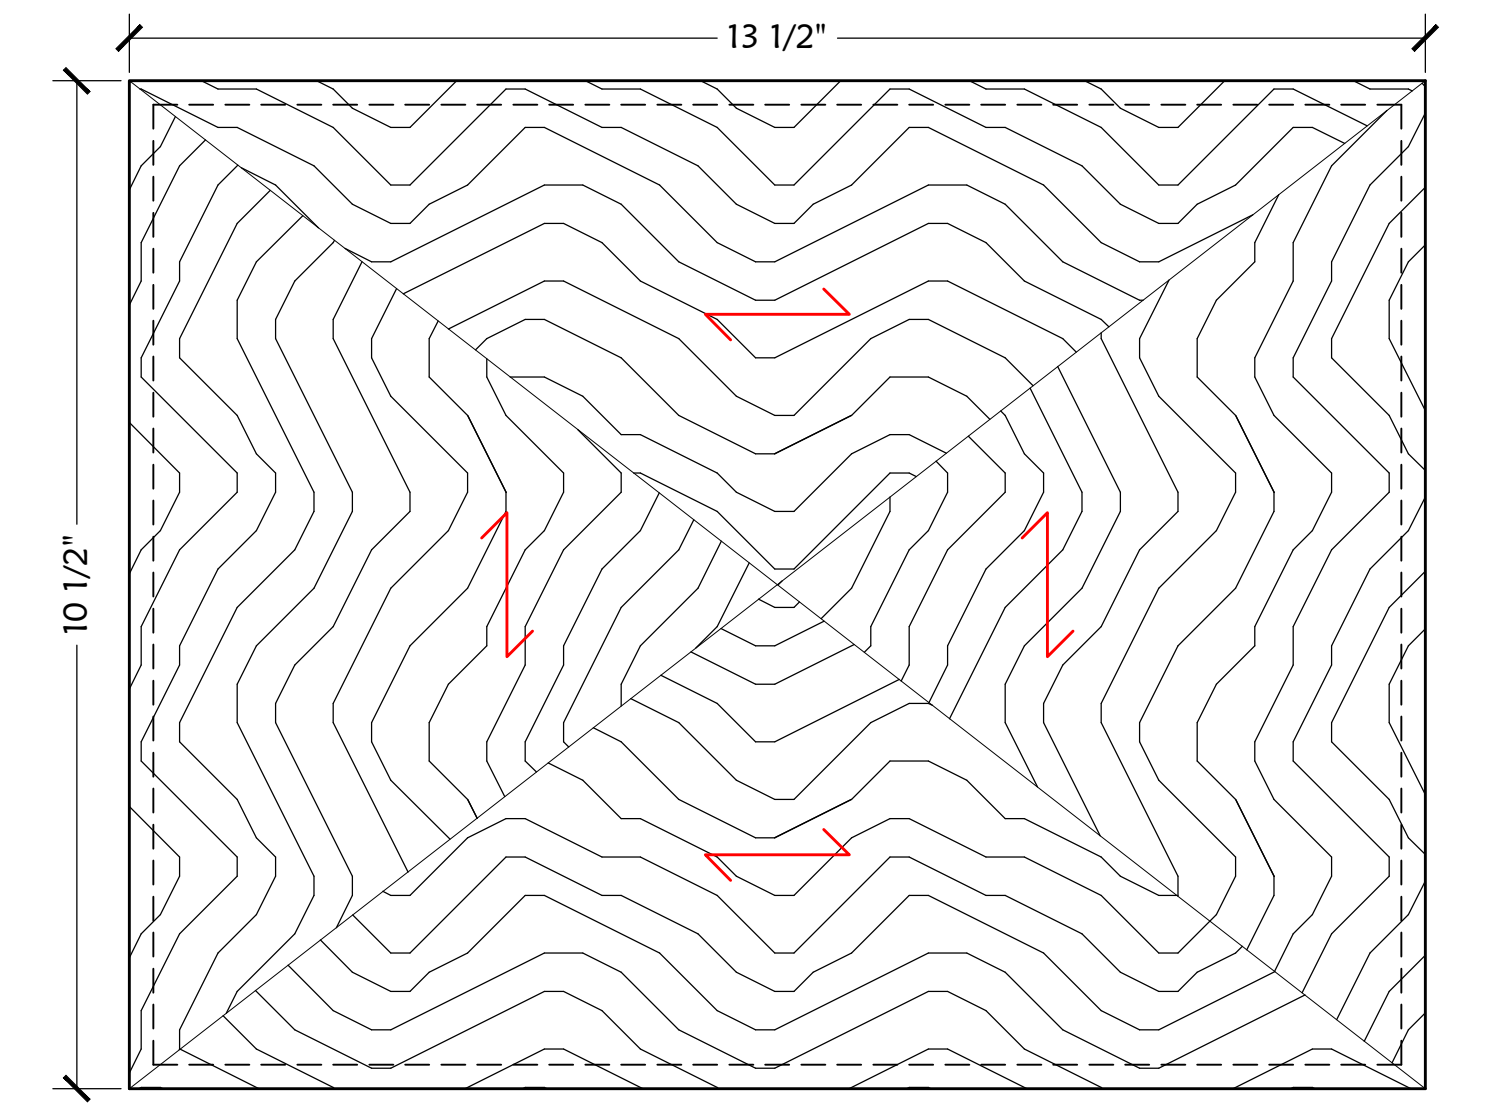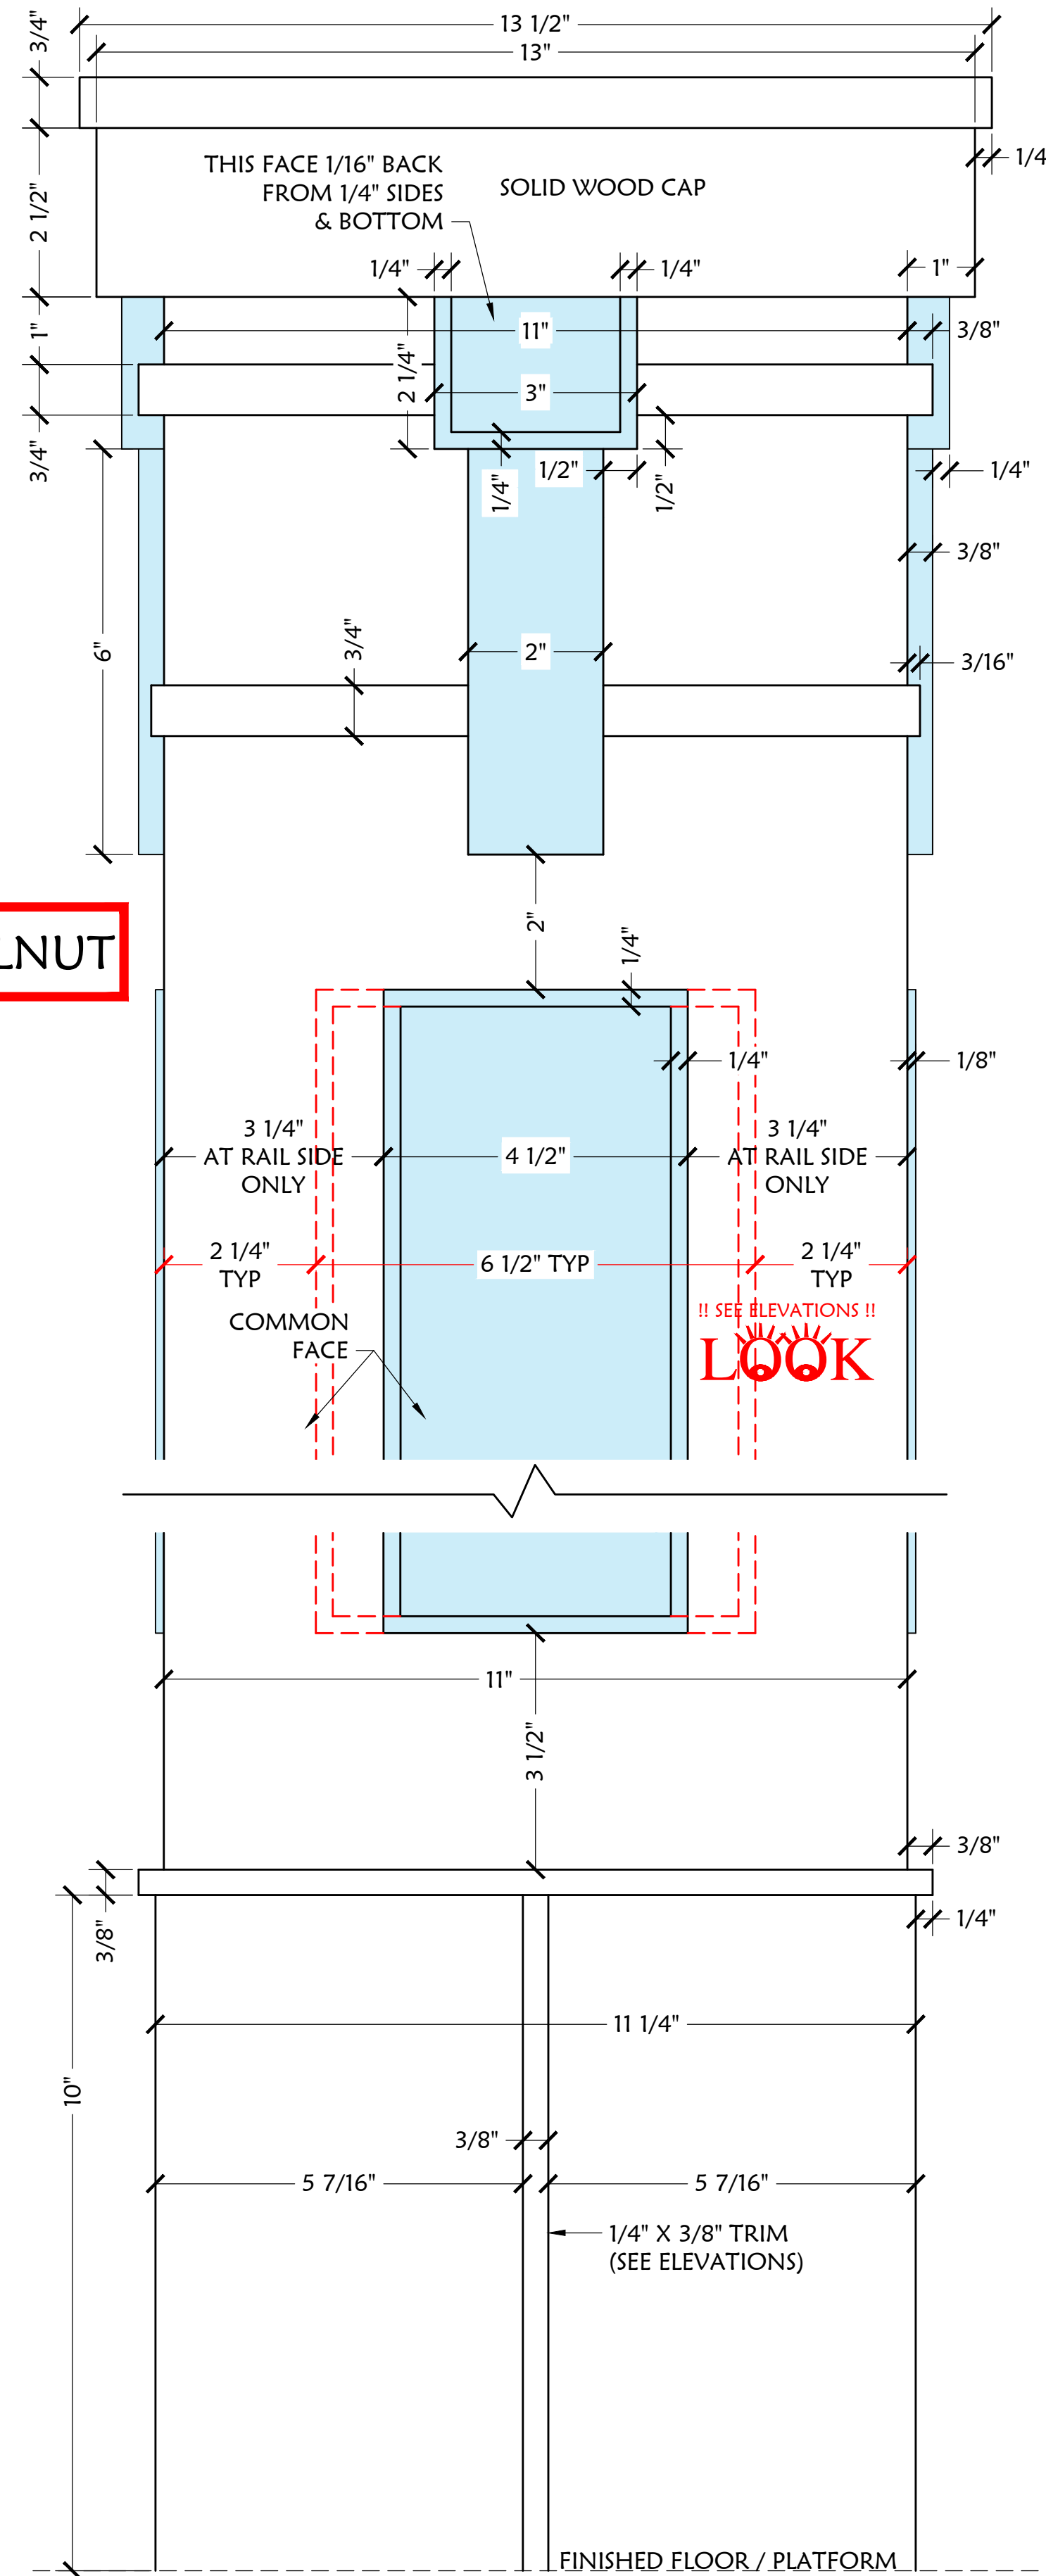



TYPE "1" NEWEL CAP PLAN
SCALE: 6"=1'-0"

C
SHT3



CONTRACTOR: _____
 JOB LOCATION: _____
 OWNER: _____
 SCALE: AS SHOWN DRAWN BY: JIM J DATE: 3-19-19
 PROJ MNGR: M.A.T. PROPOSAL #: 16234 TAG: _____
 DRAWING PATH: _____

MAIN STAIRS

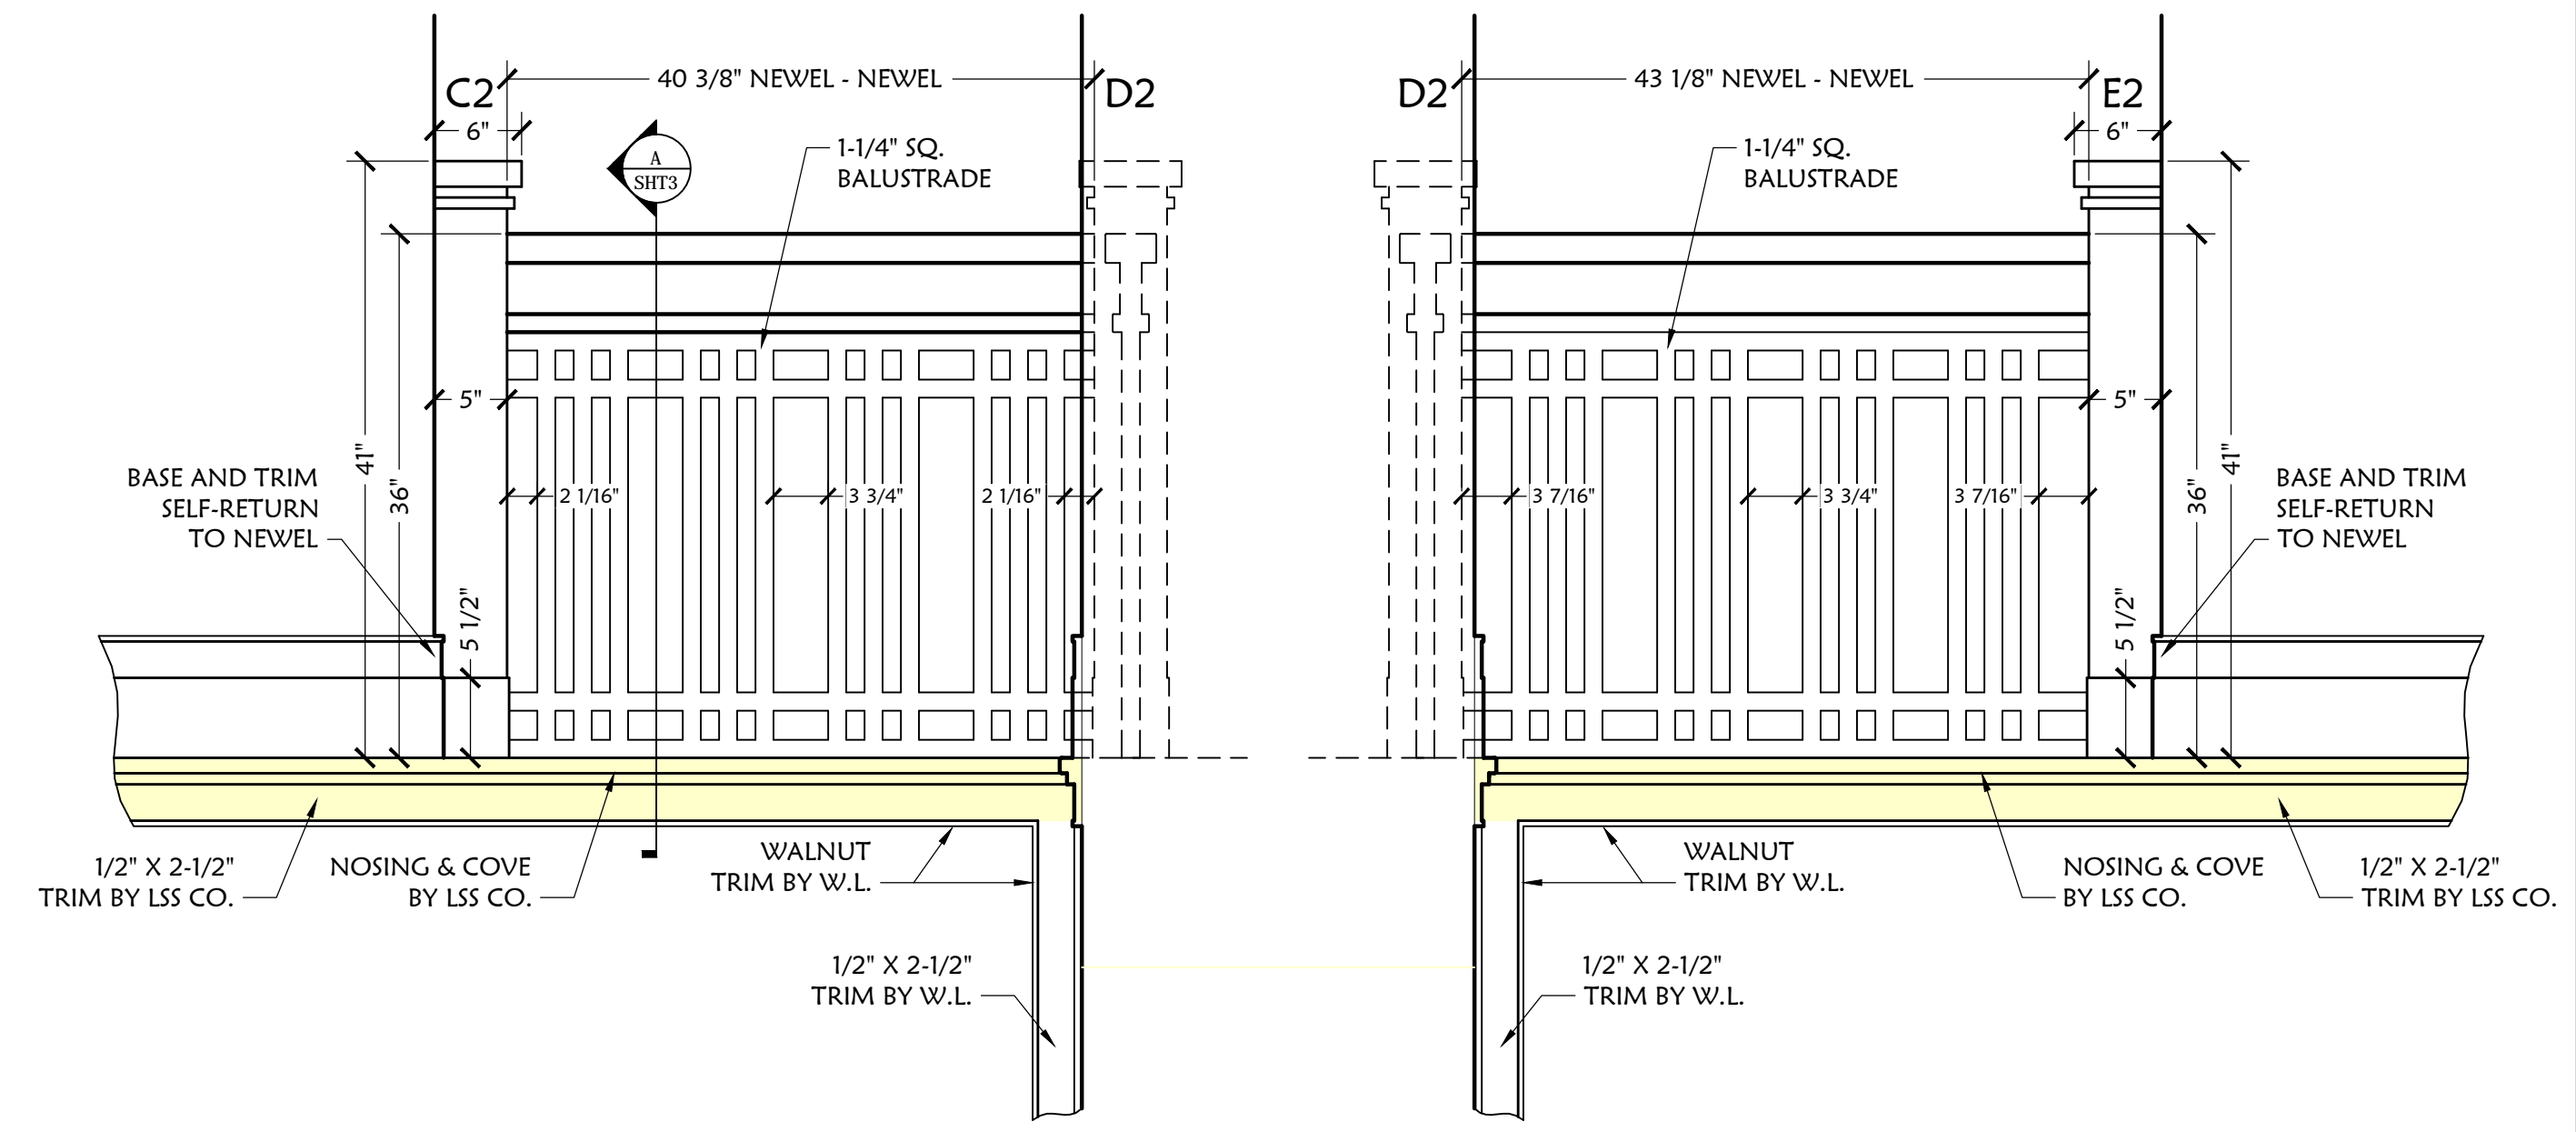
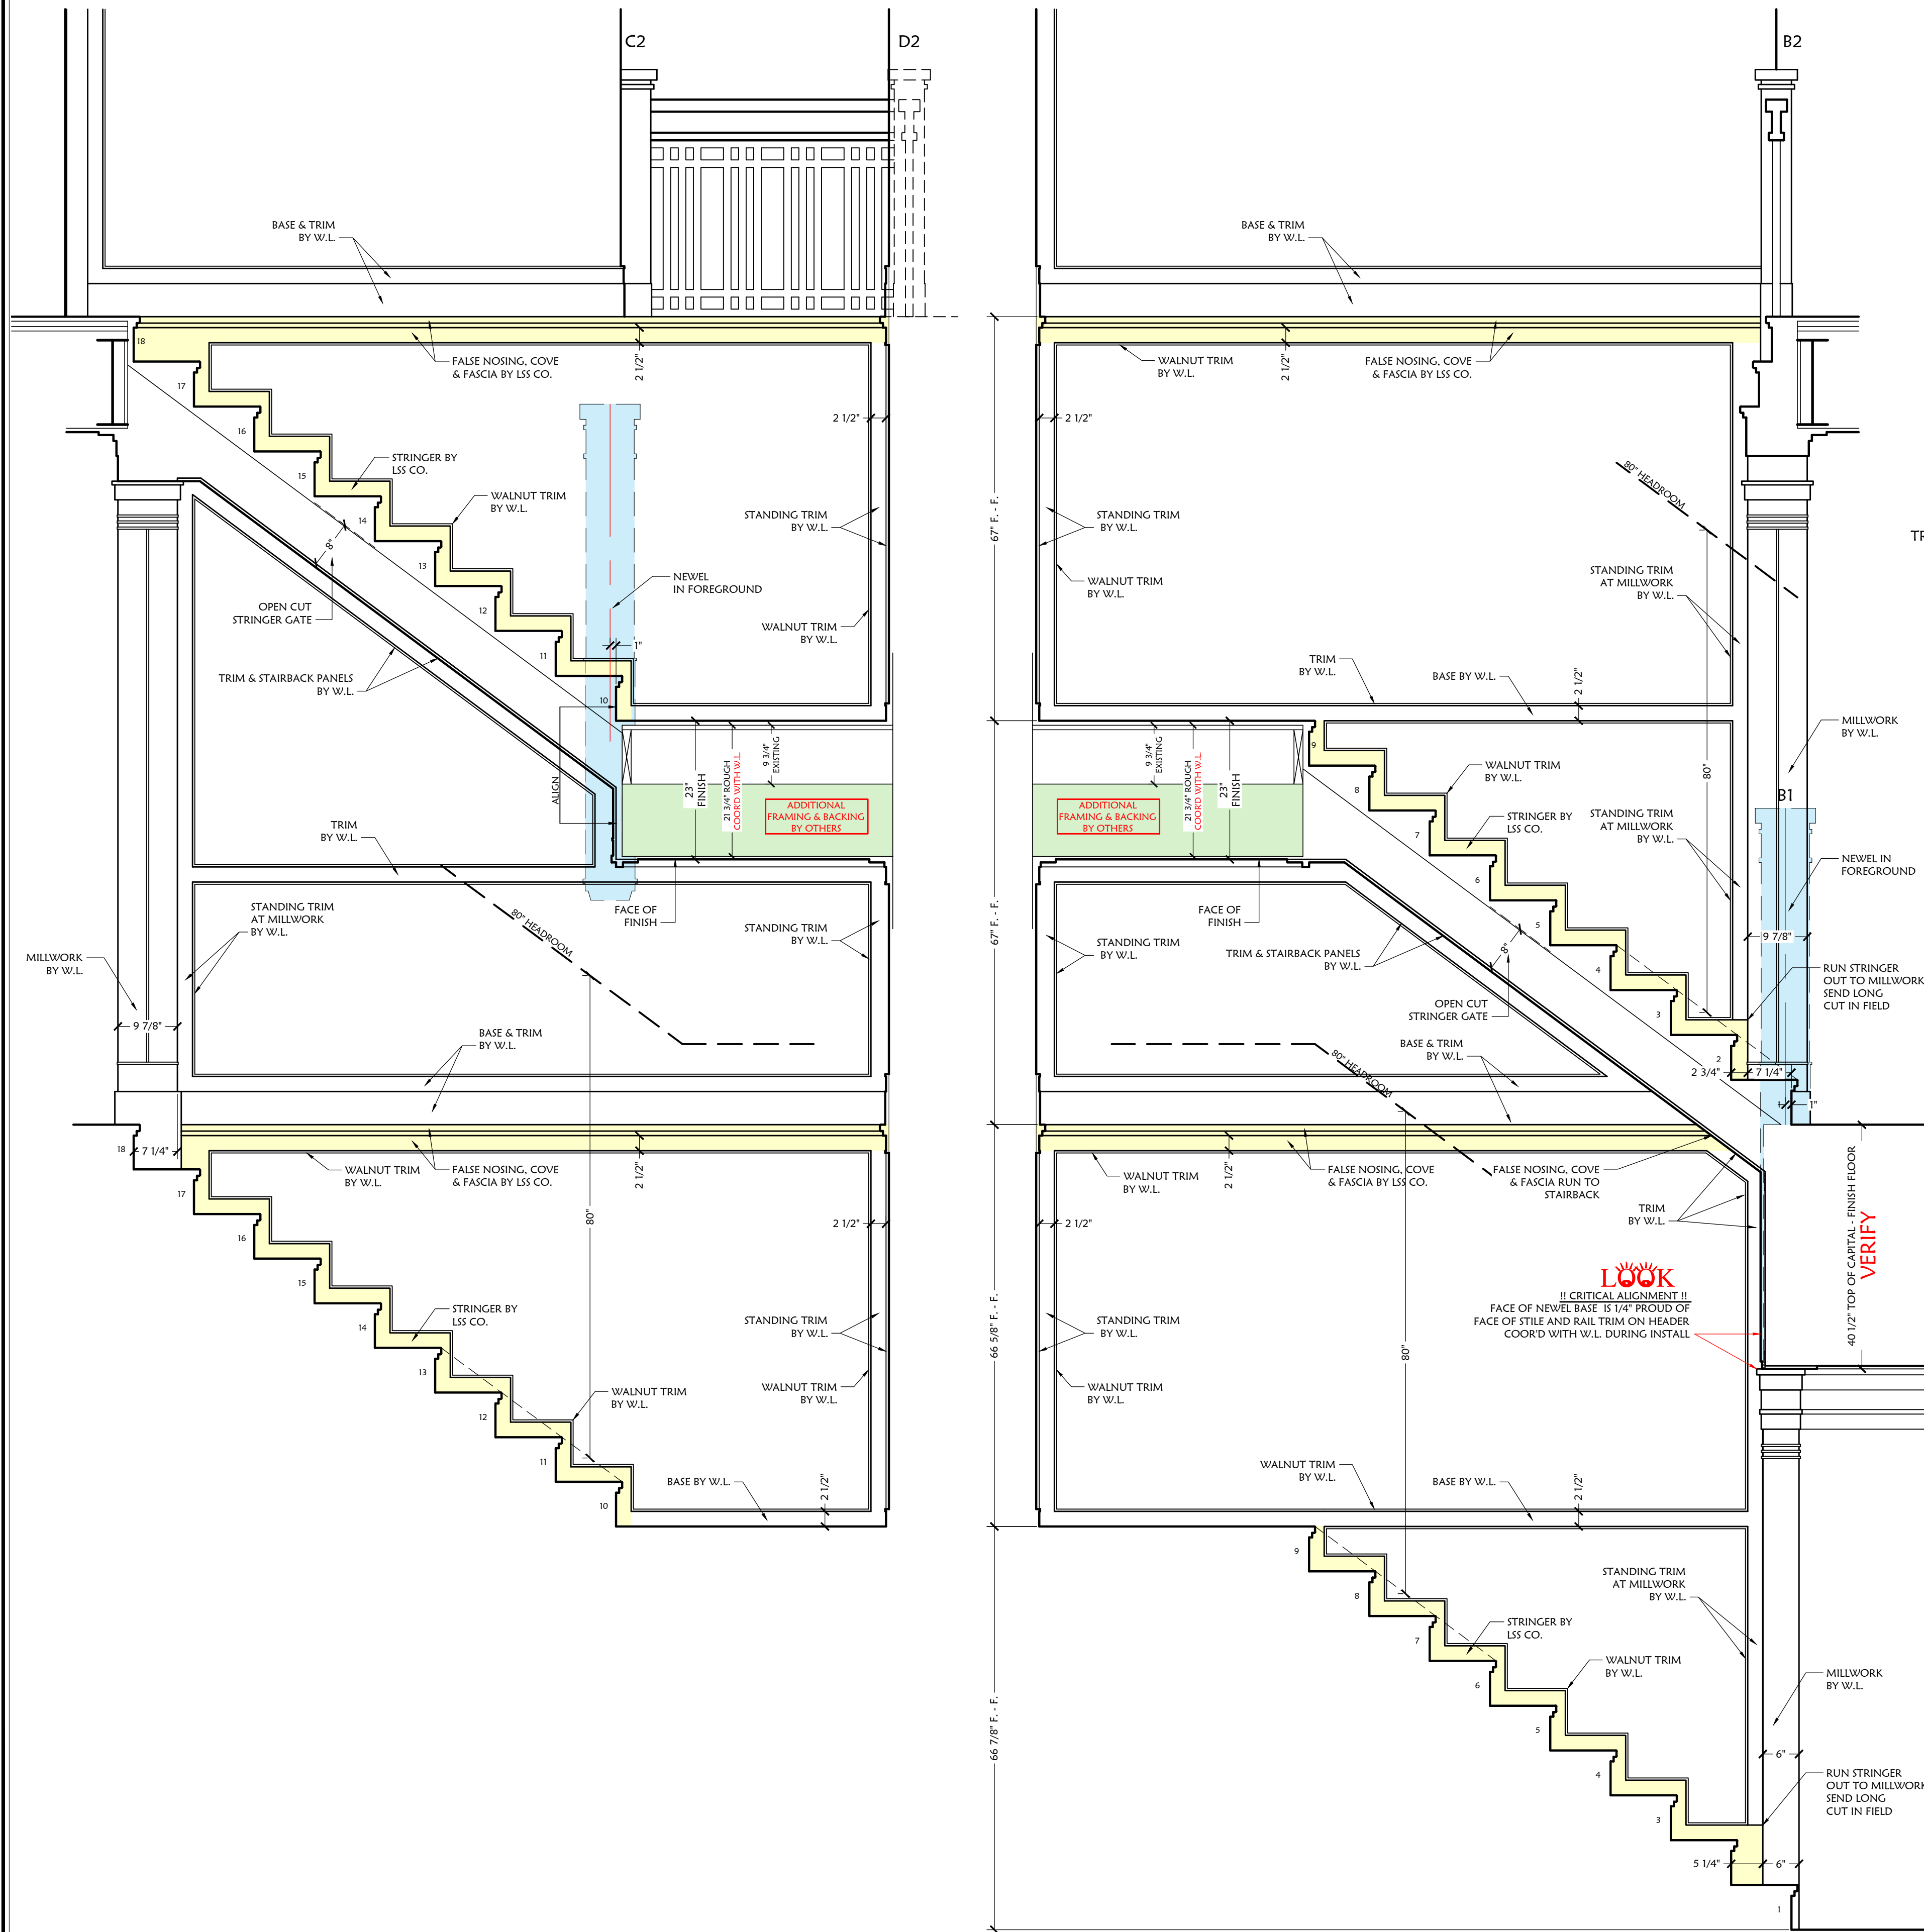


= STRINGERS, NOSINGS, TRIM & FASCIA BY LSS CO.




CONTRACTOR: _____
 JOB LOCATION: _____
 OWNER: _____
 SCALE: AS SHOWN DRAWN BY: JIM J DATE: 3-19-19
 PROJ MNGR: M.A.T. PROPOSAL #: 16234 TAG: _____
 DRAWING PATH: _____

MAIN STAIRS

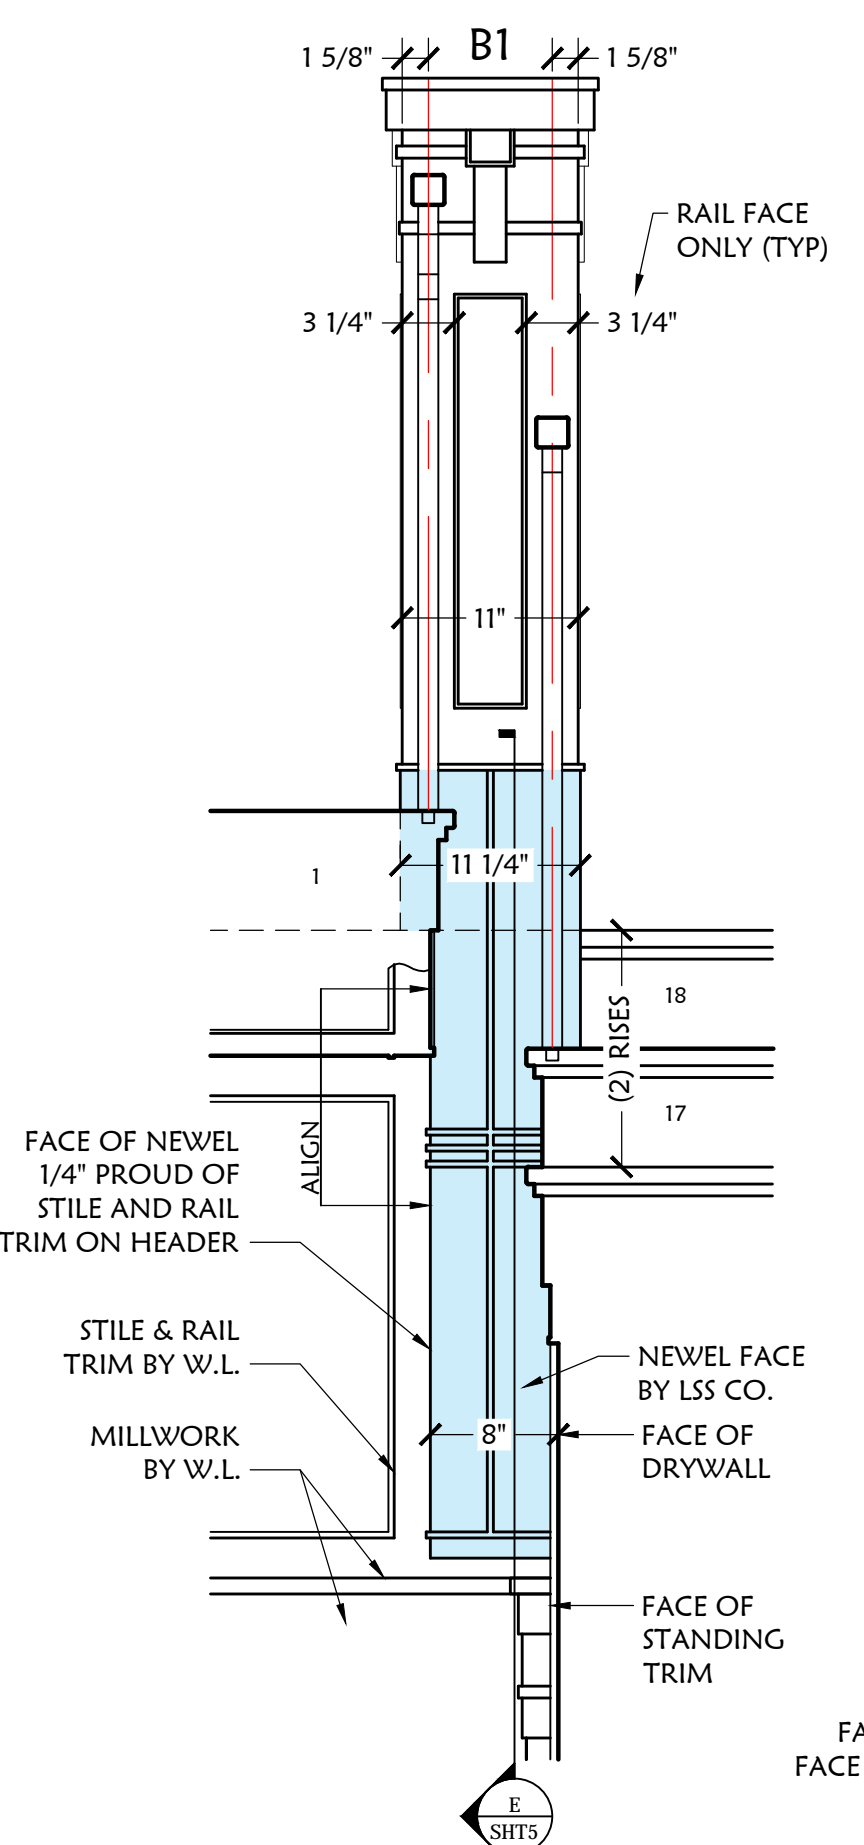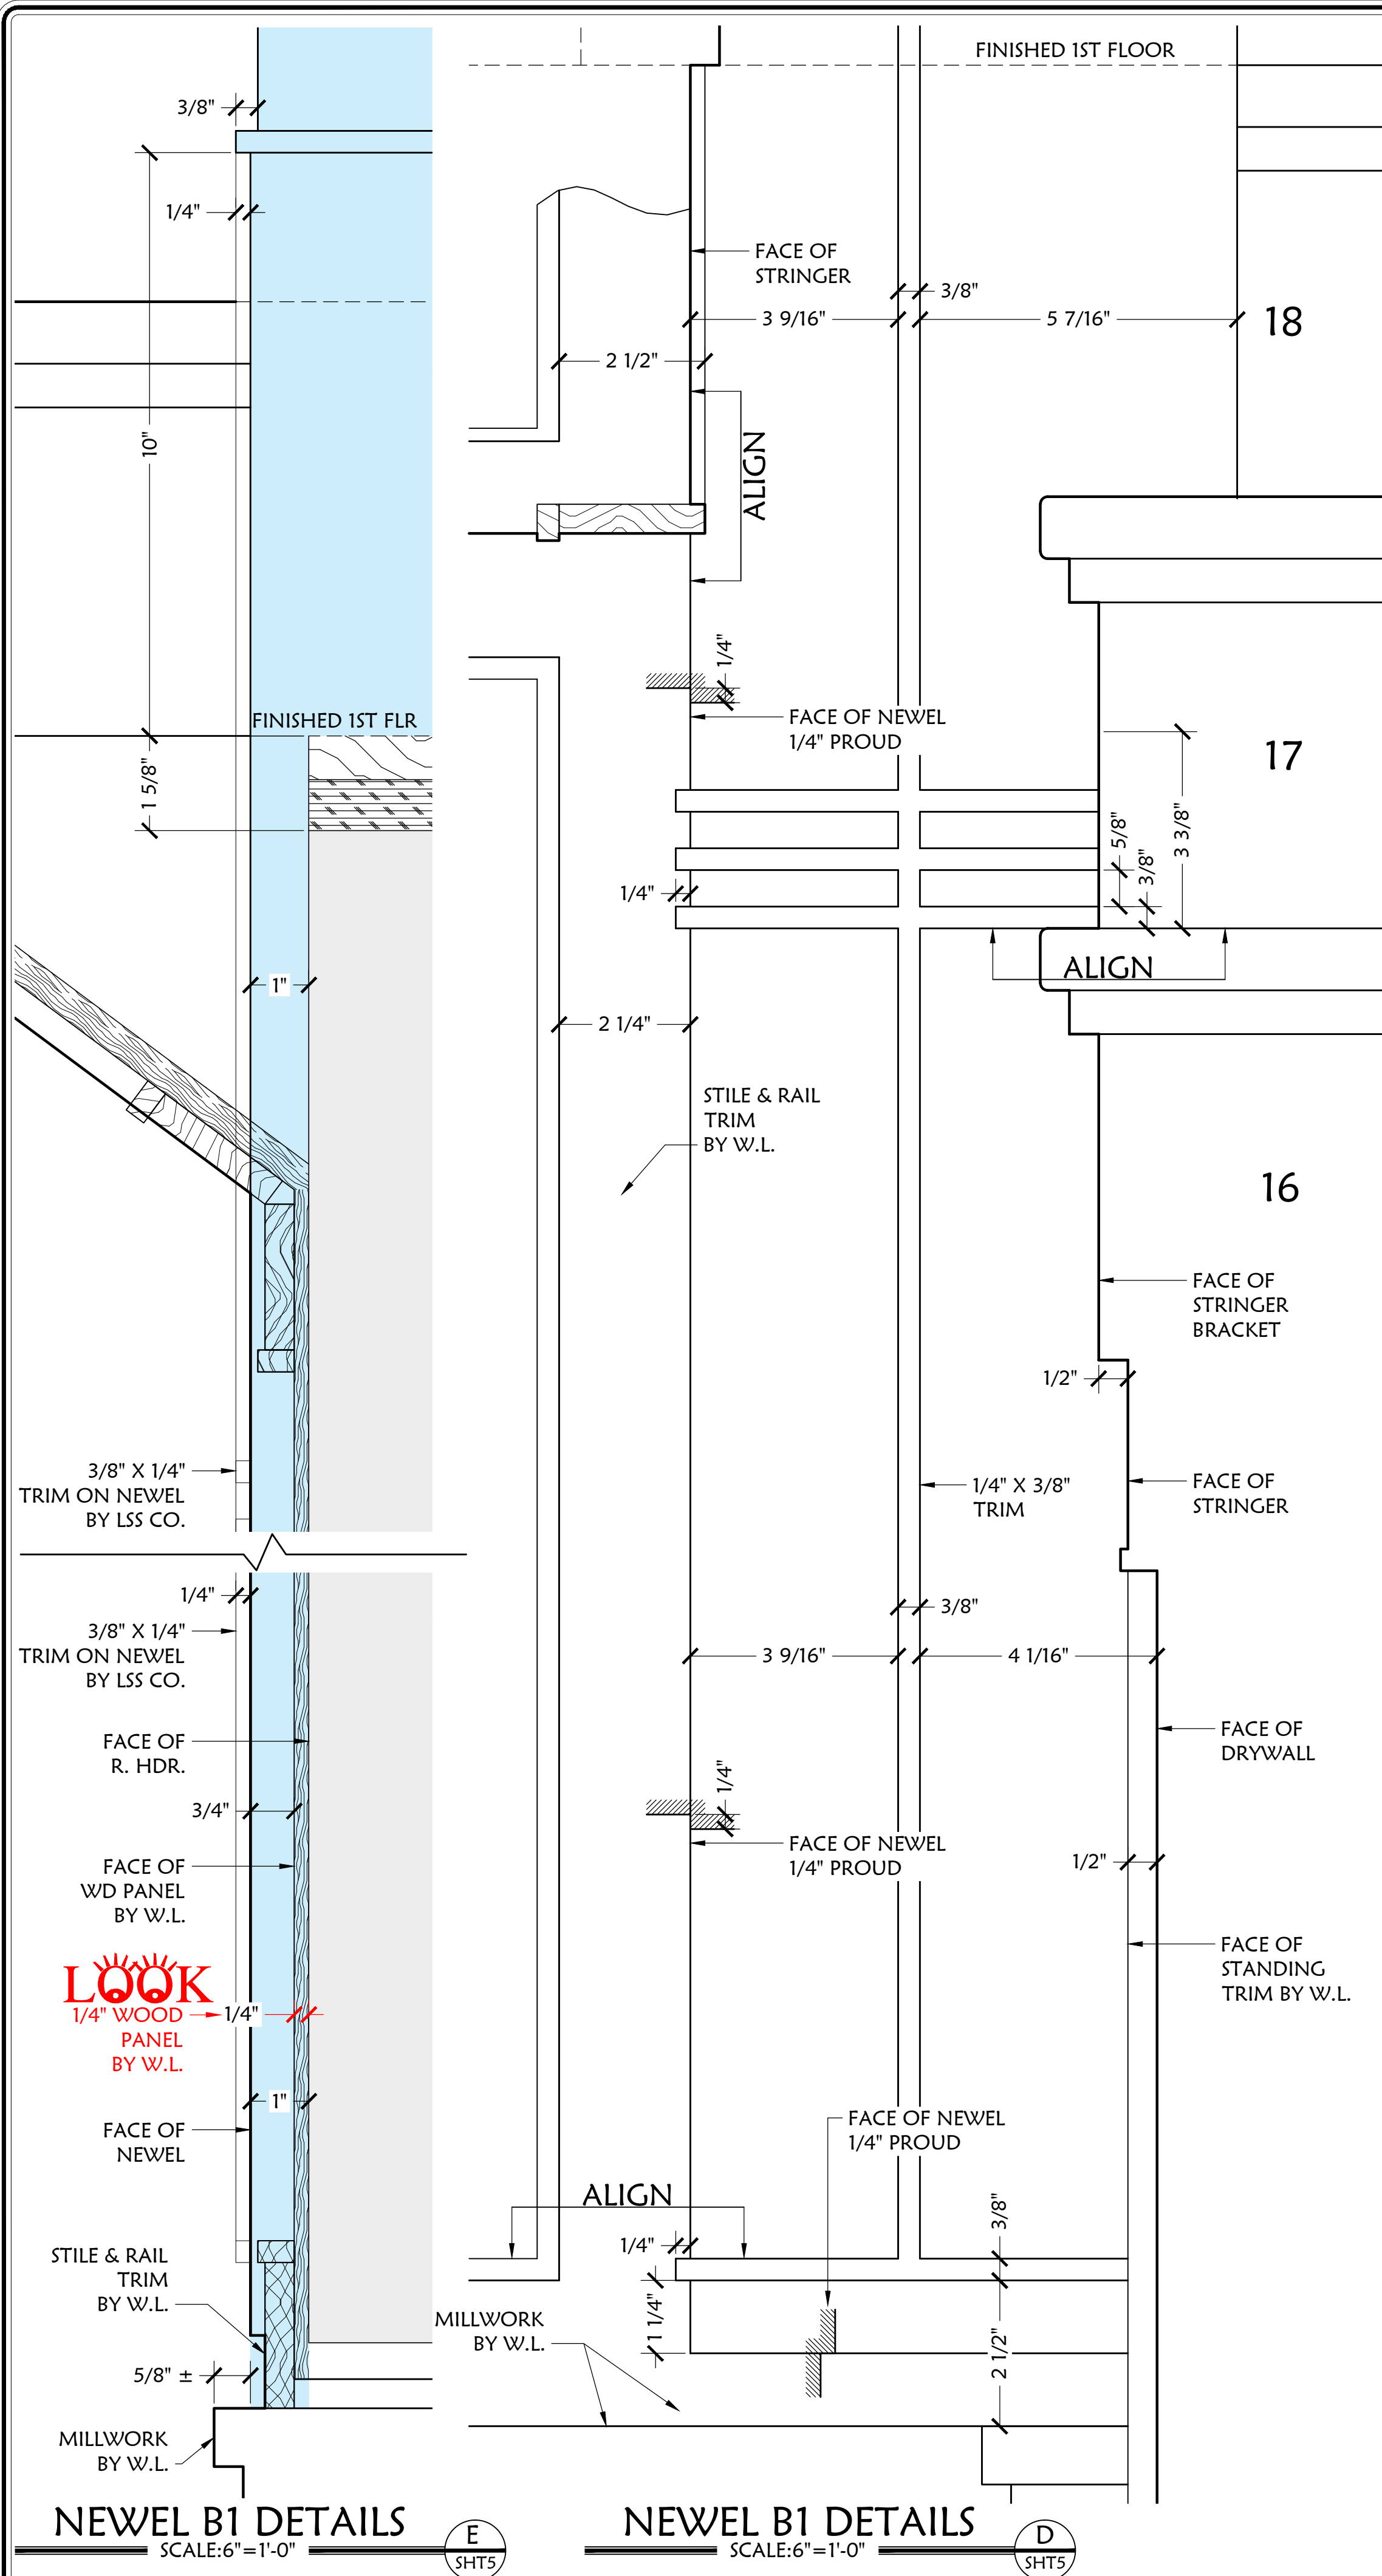


ELEVATION / SECTION DETAIL C
SCALE: 1"=1'-0" SHT5

LOOK
!! CRITICAL ALIGNMENT !!
FACE OF NEWEL BASE IS 1/4" PROUD OF
FACE OF STILE AND RAIL TRIM ON HEADER
COORD WITH W.L. DURING INSTALL

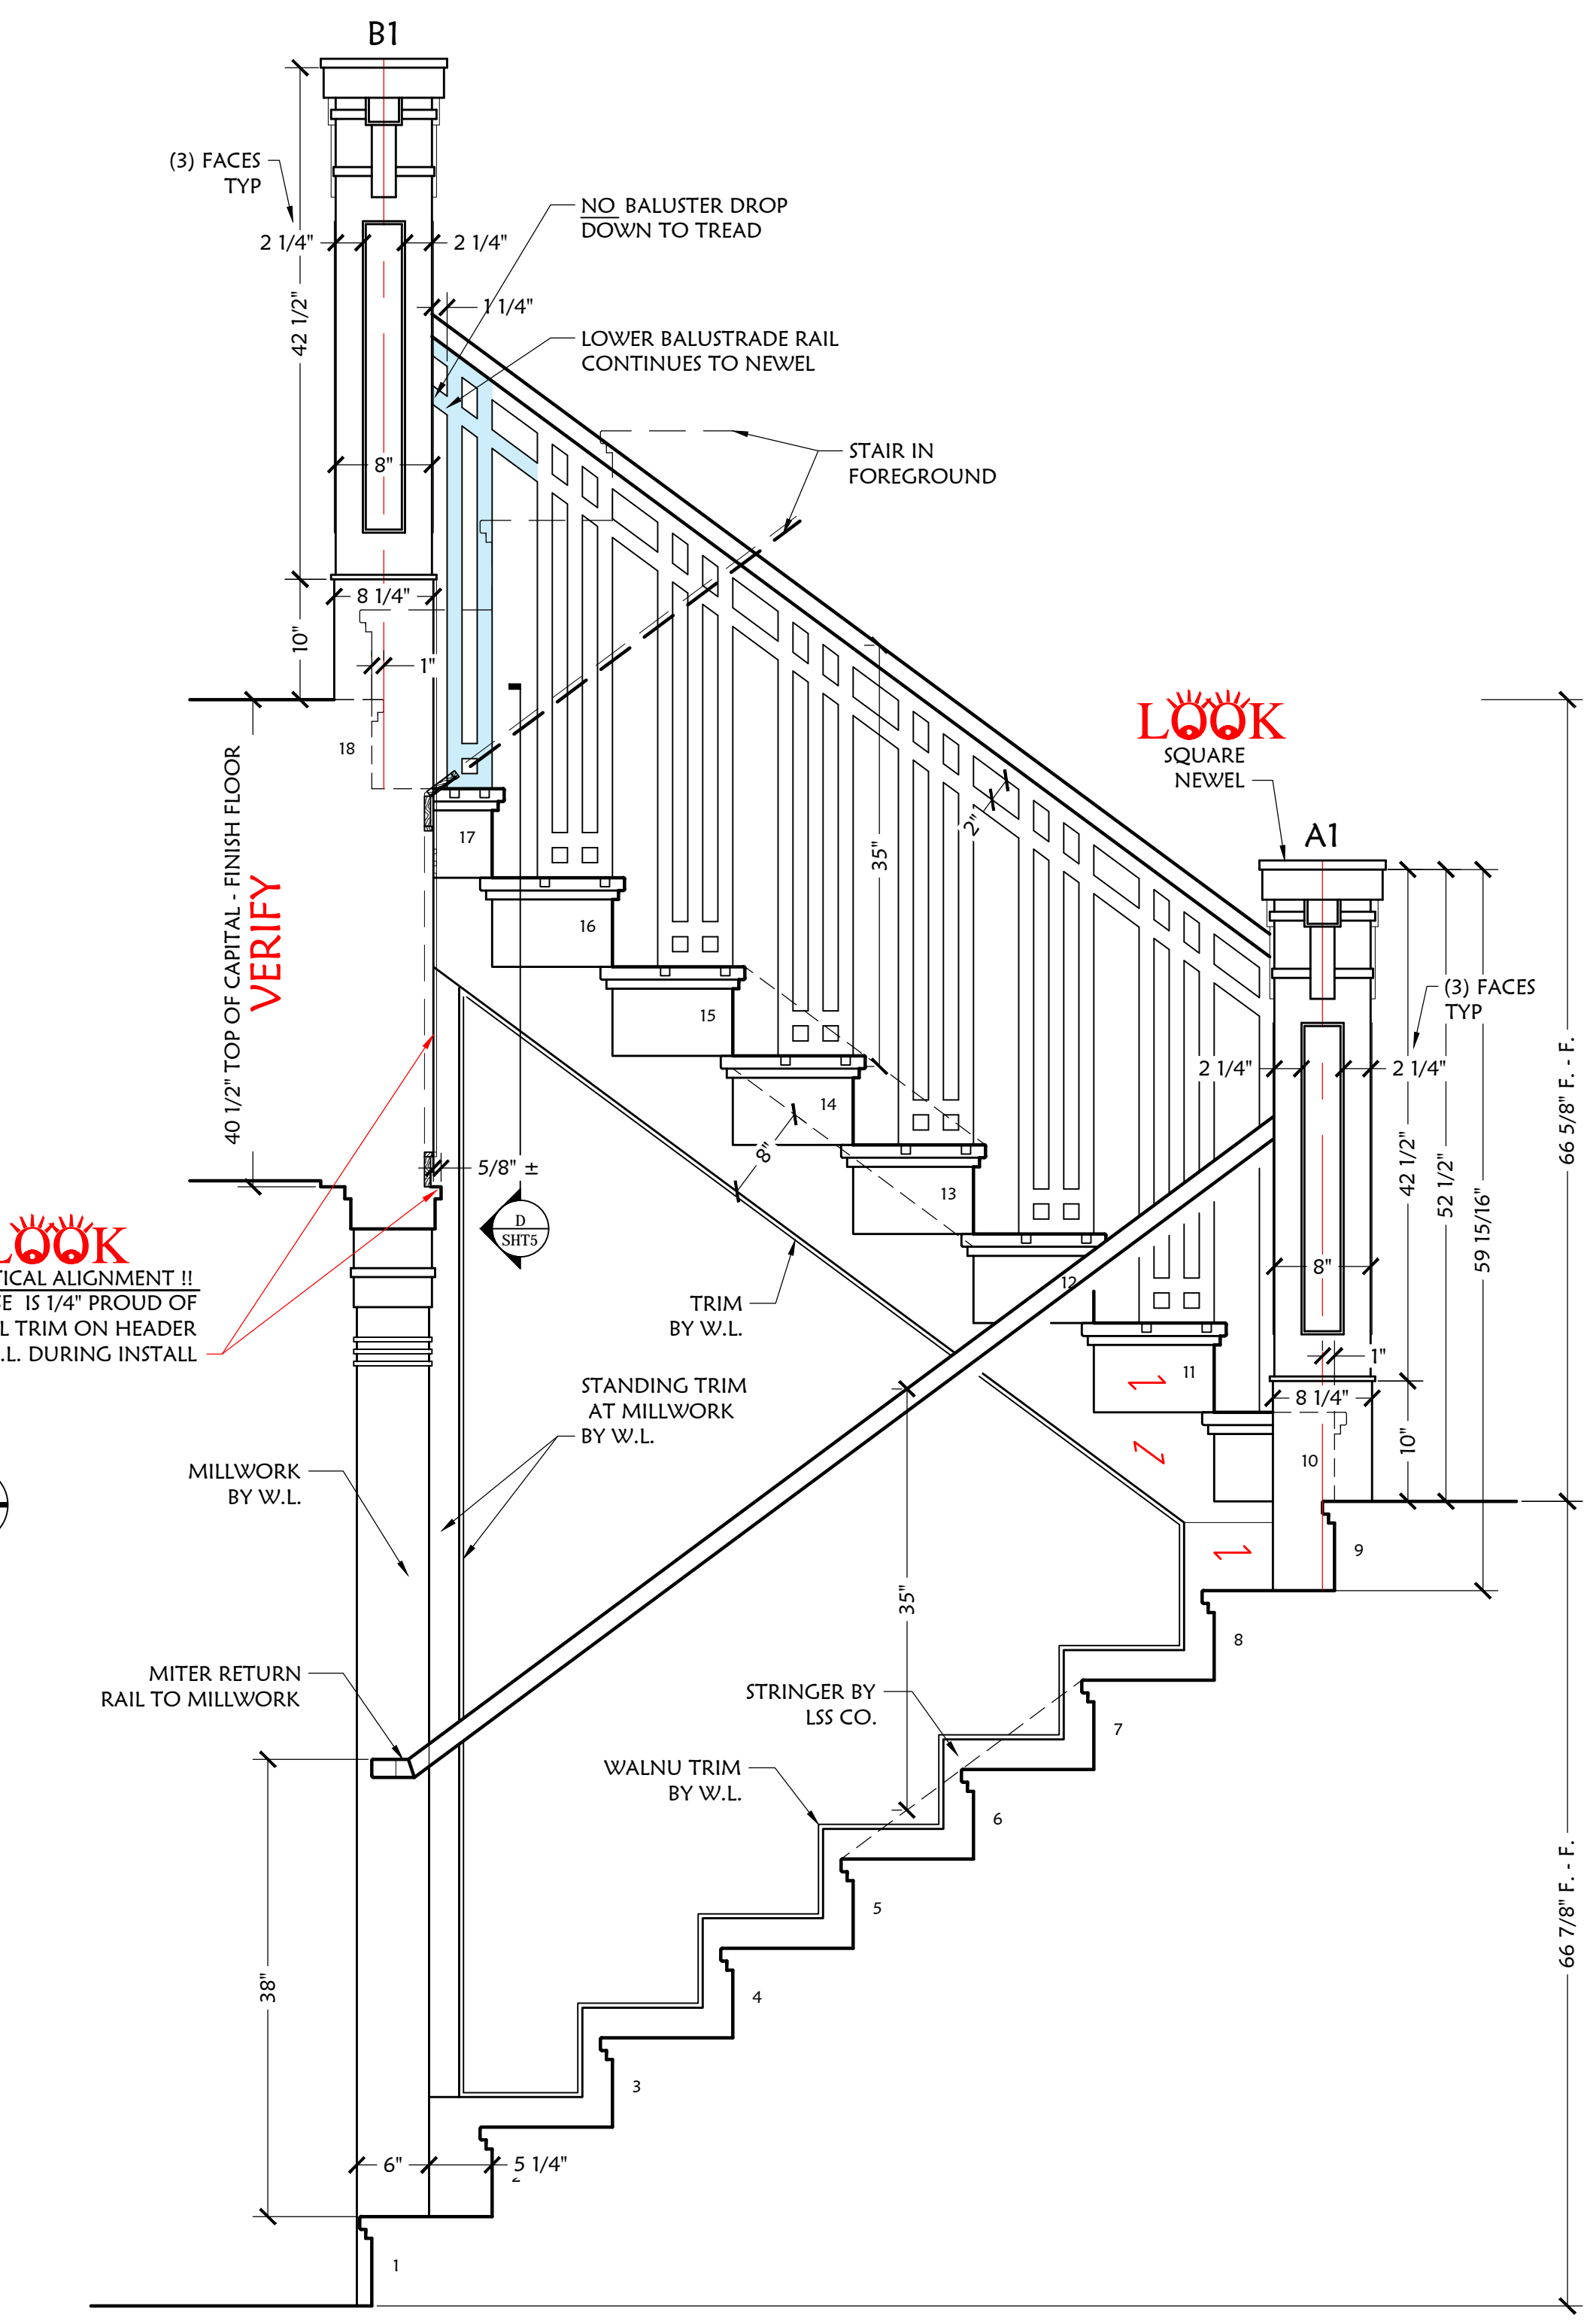

ELEVATION / SECTION AT WALL UNDER A
SCALE: 1"=1'-0" SHT5





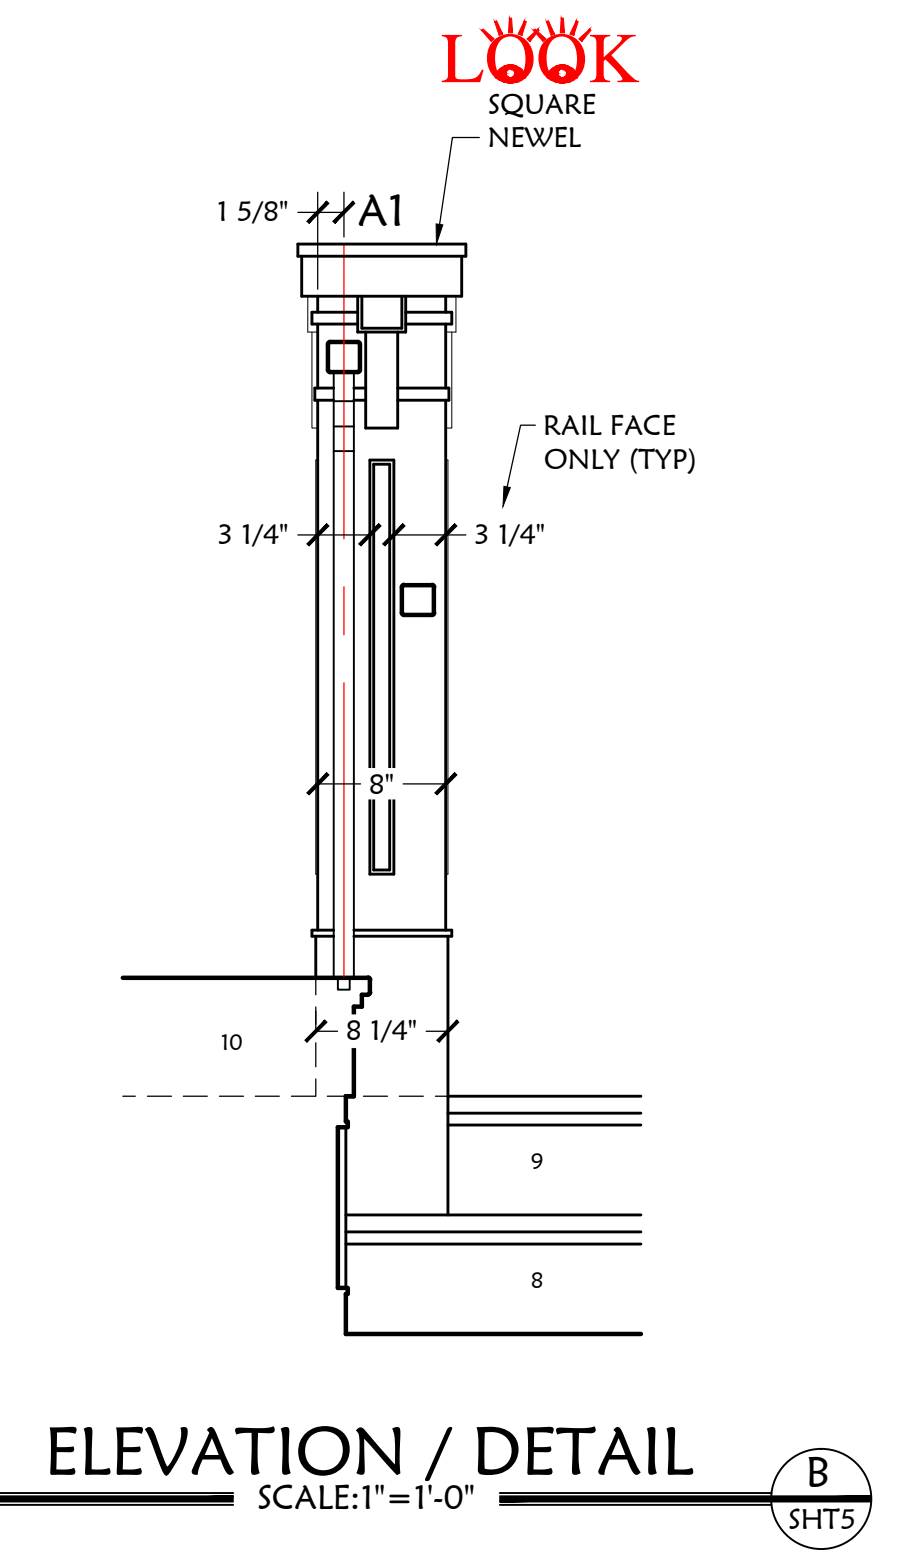


ELEVATION / DETAIL B
SCALE: 1"=1'-0" SHT5



CONTRACTOR: _____
 JOB LOCATION: _____
 OWNER: _____
 SCALE: AS SHOWN DRAWN BY: JIM J DATE: 3-19-19
 PROJ MNGR: M.A.T. PROPOSAL #: 16234 TAG: _____
 DRAWING PATH: _____

MAIN STAIRS

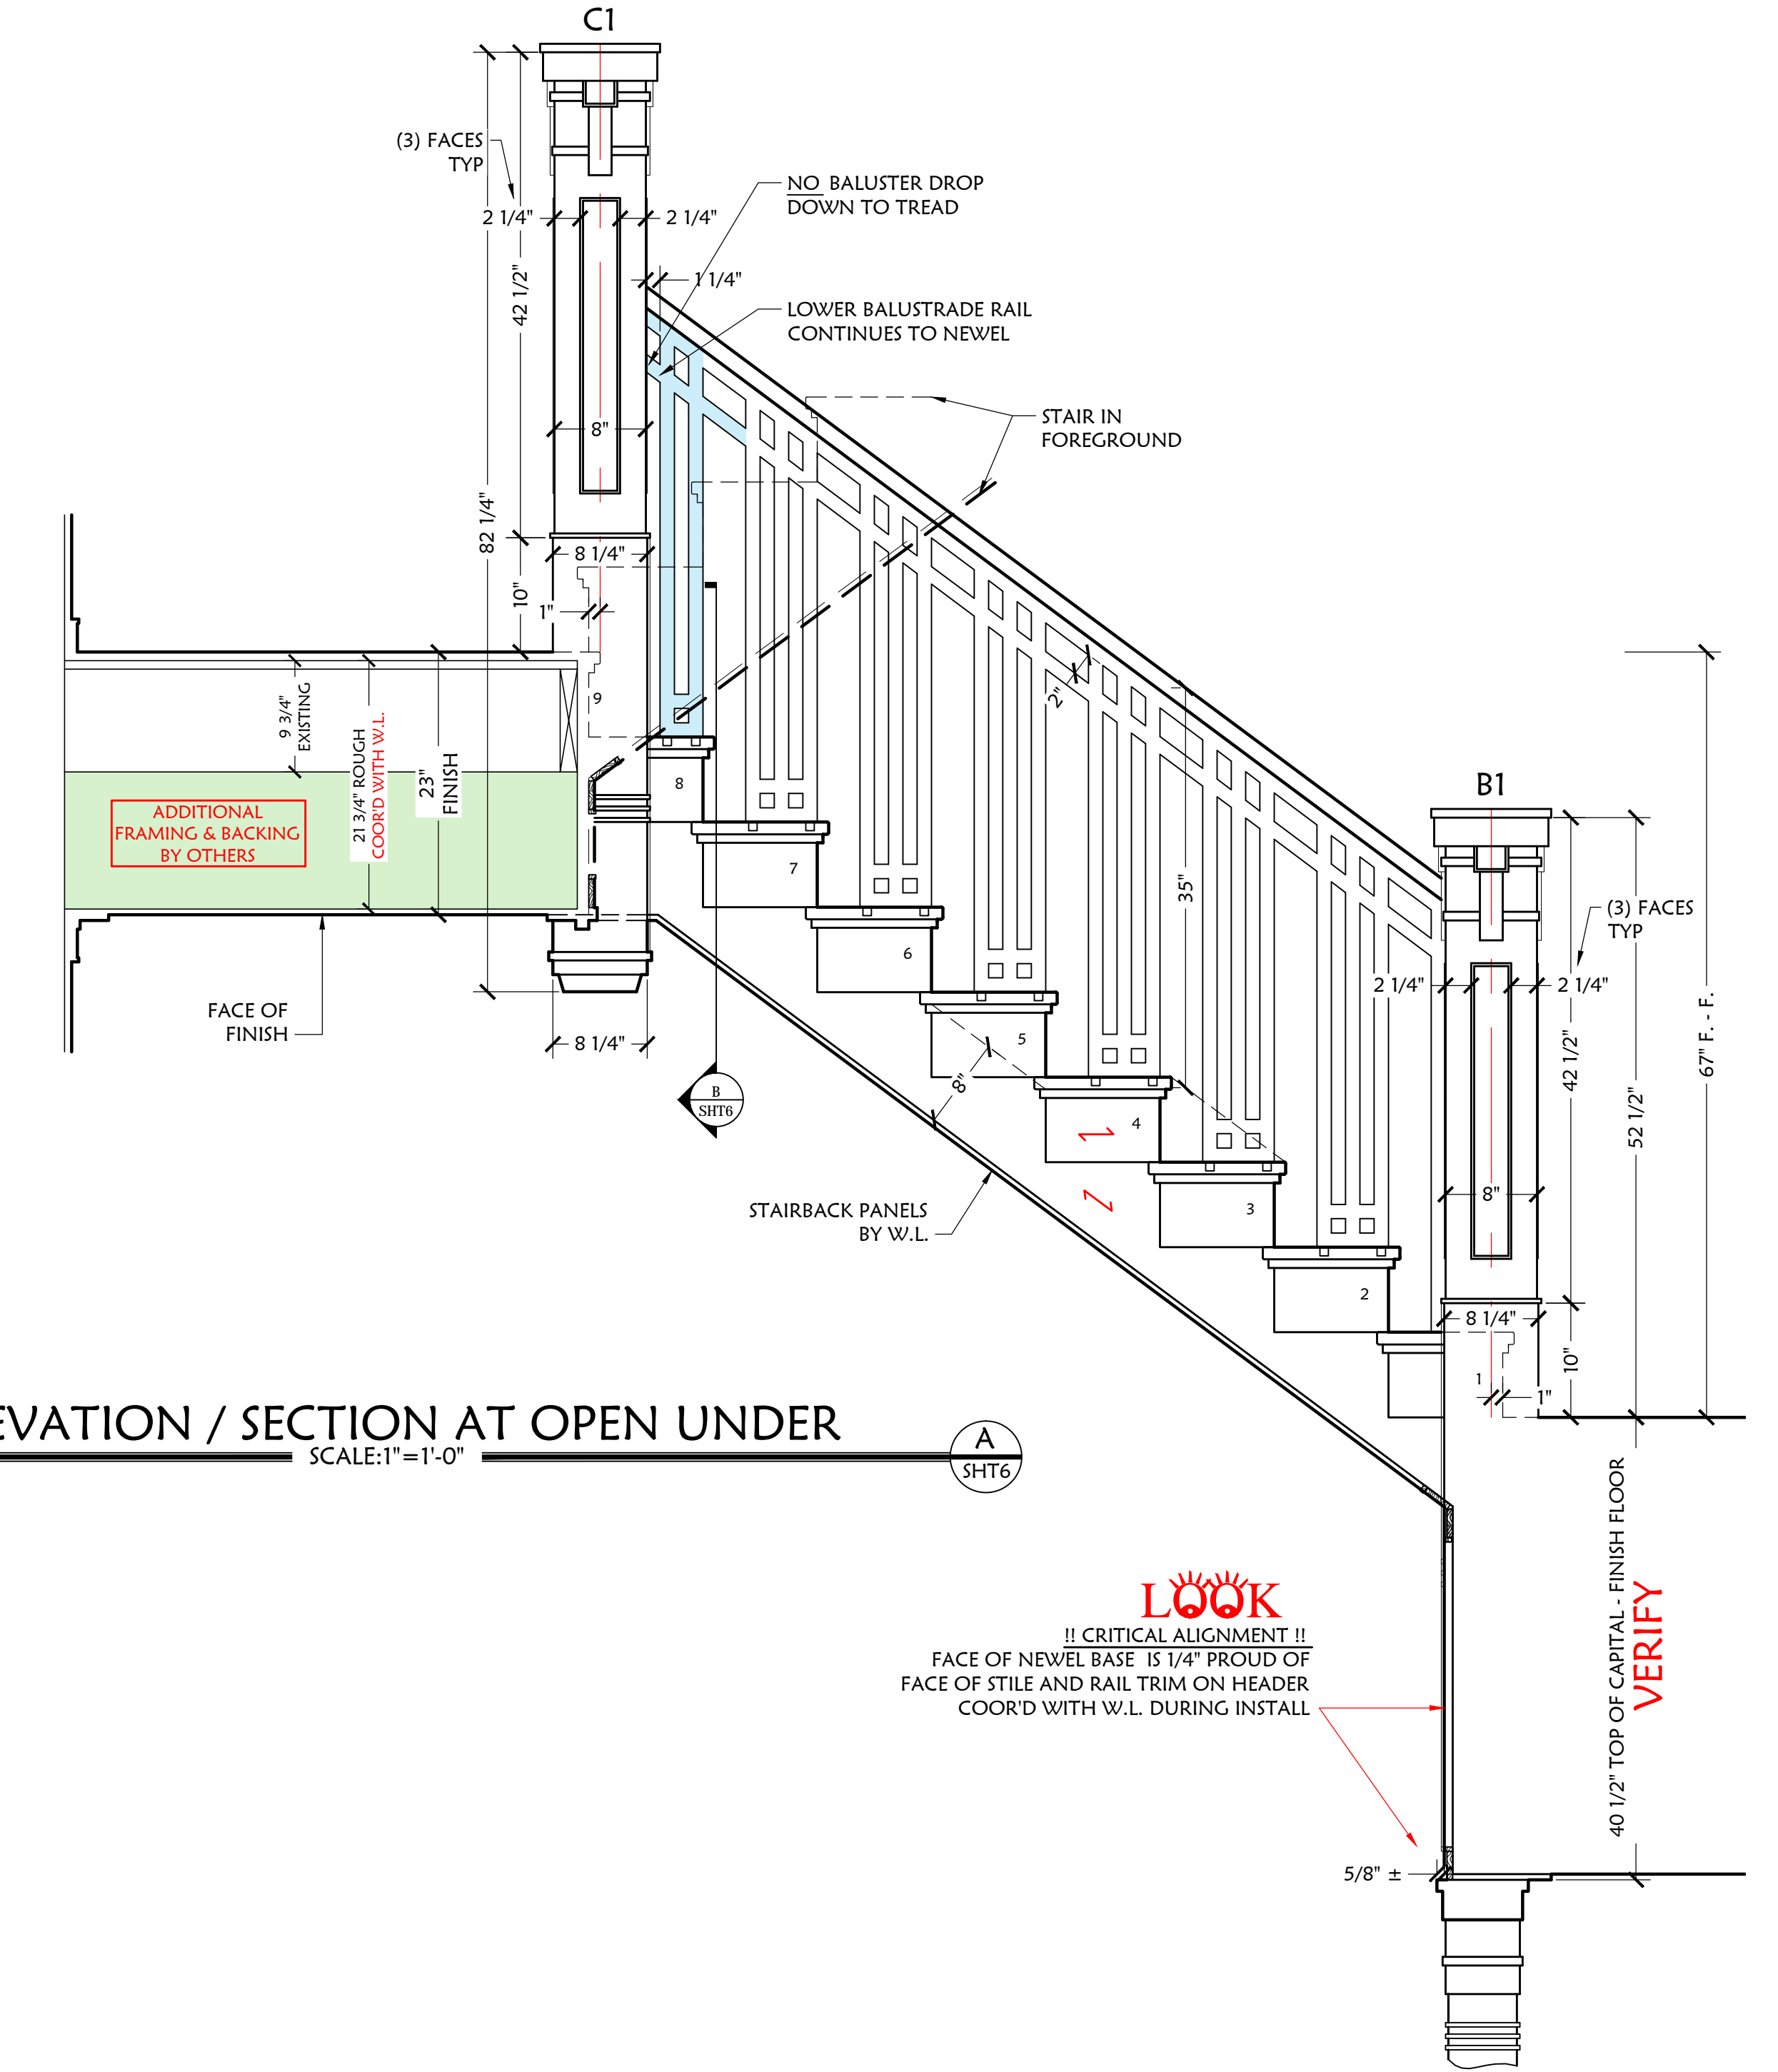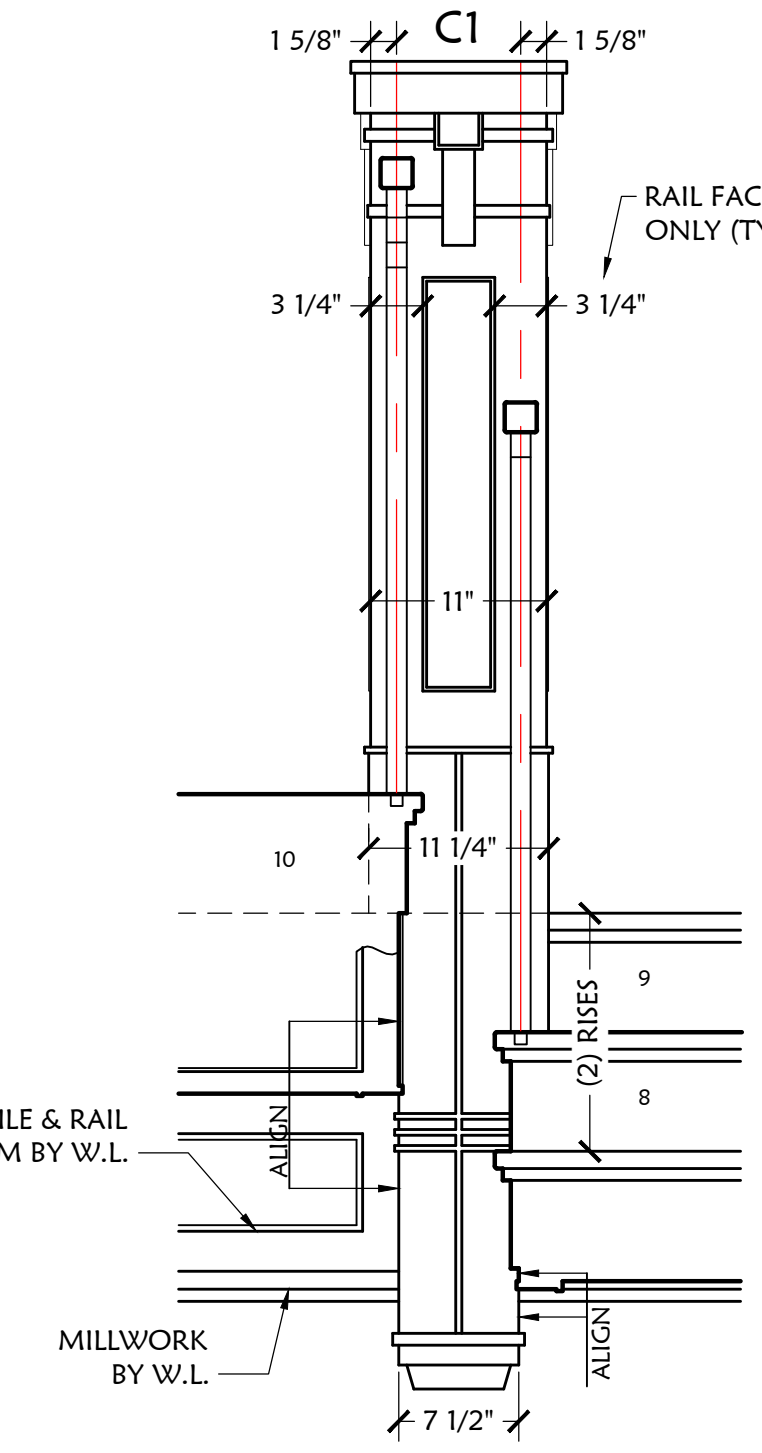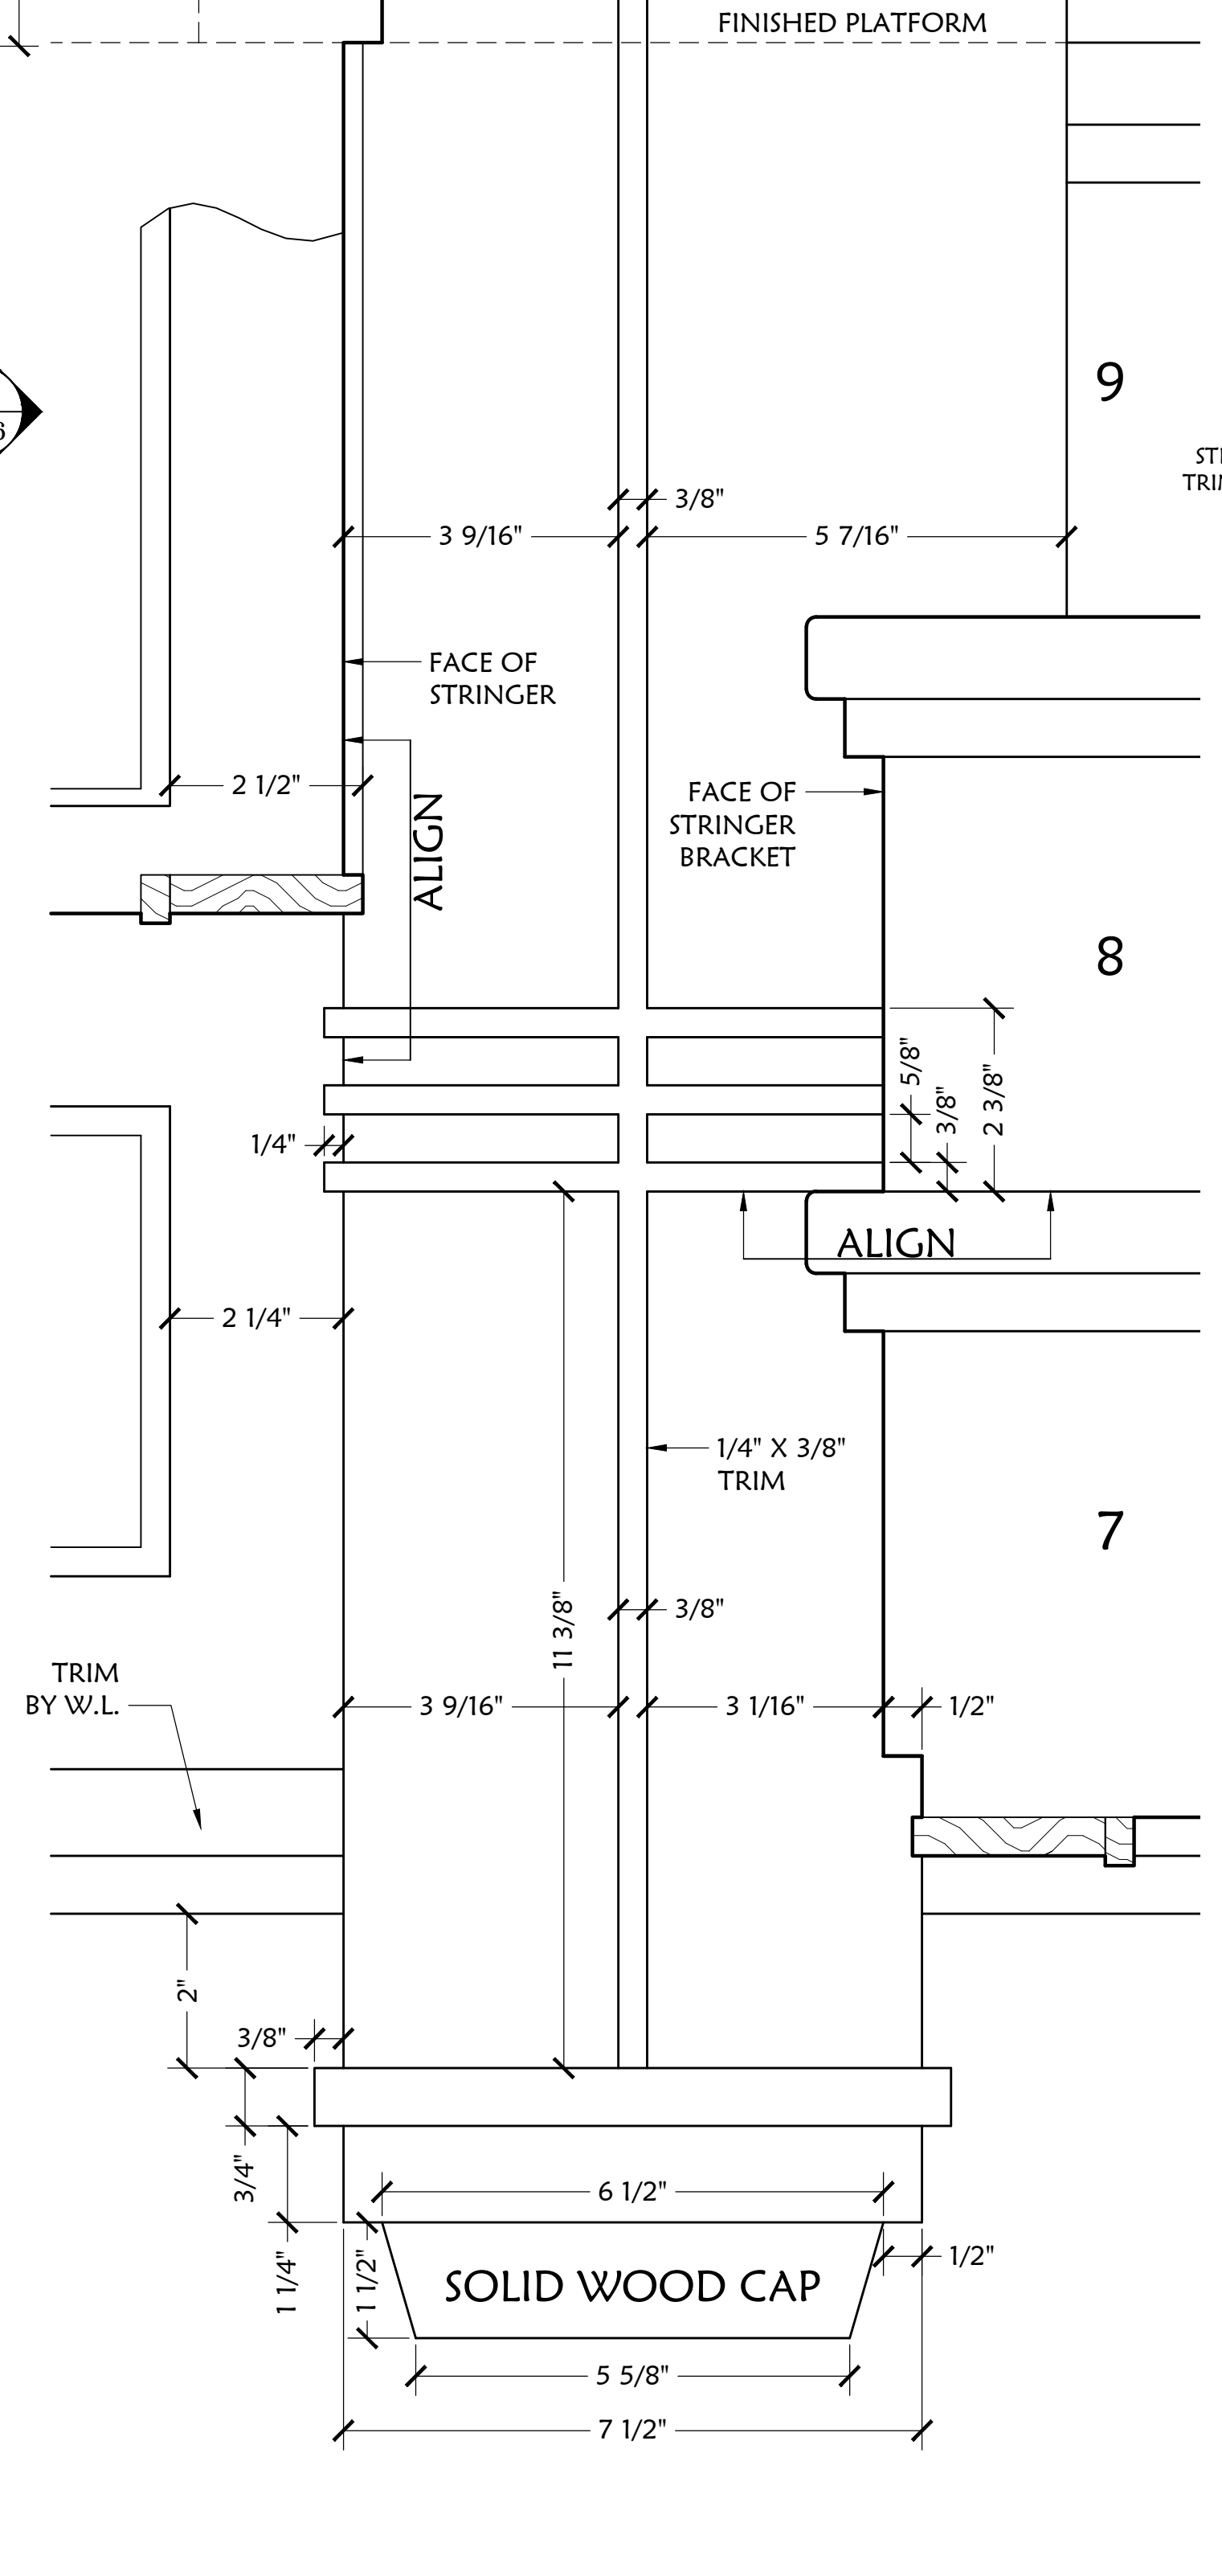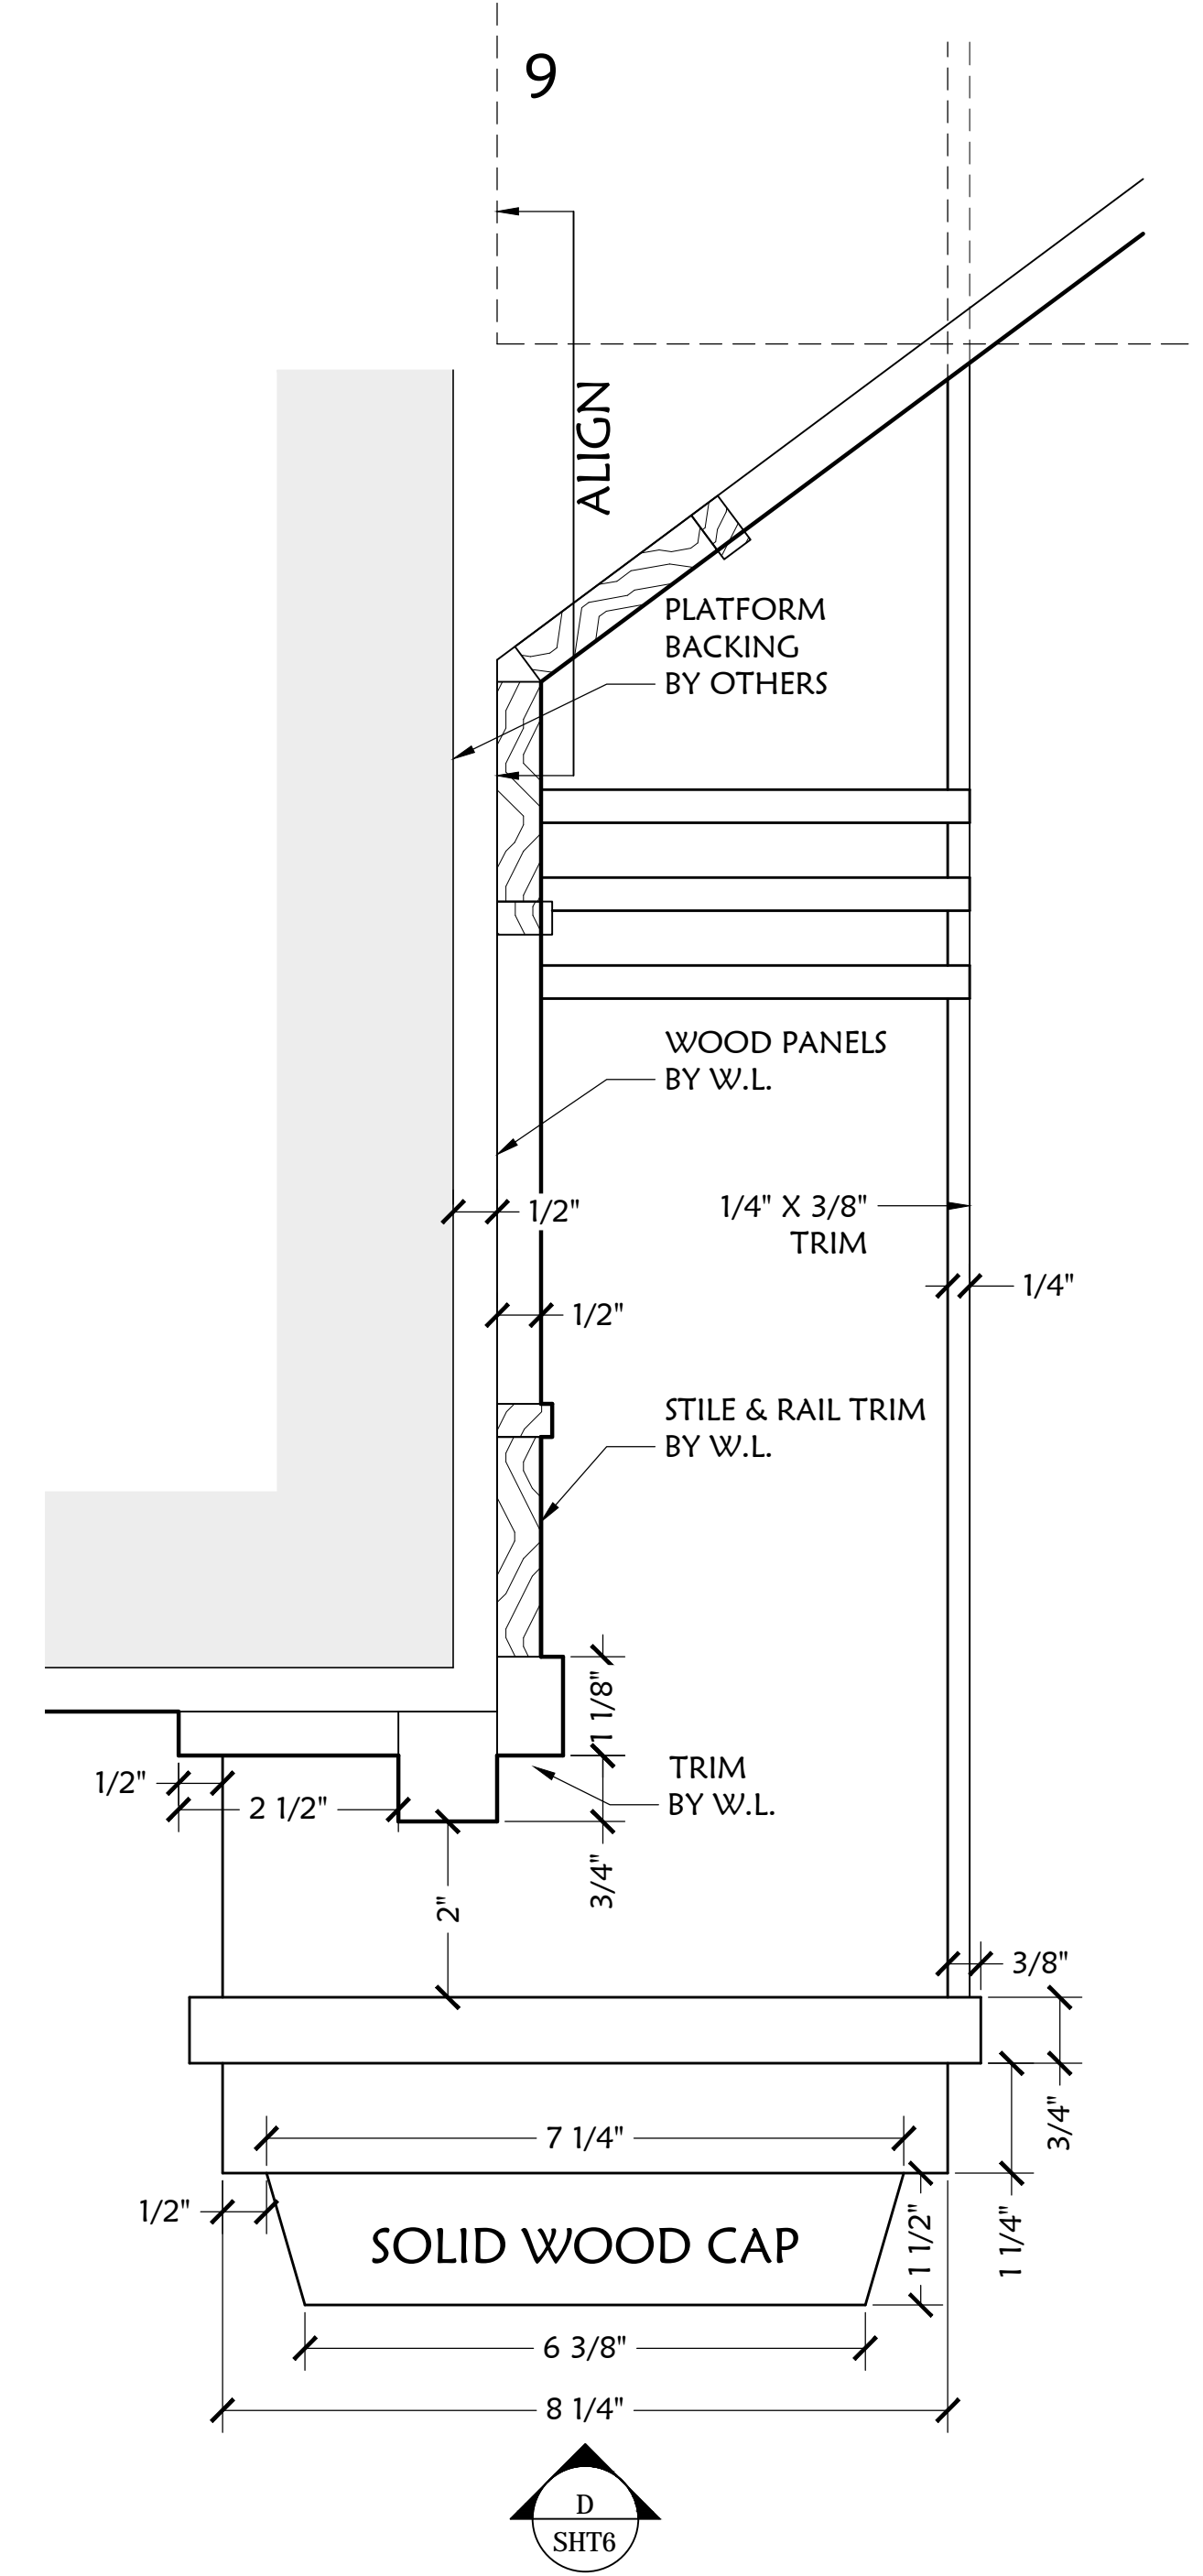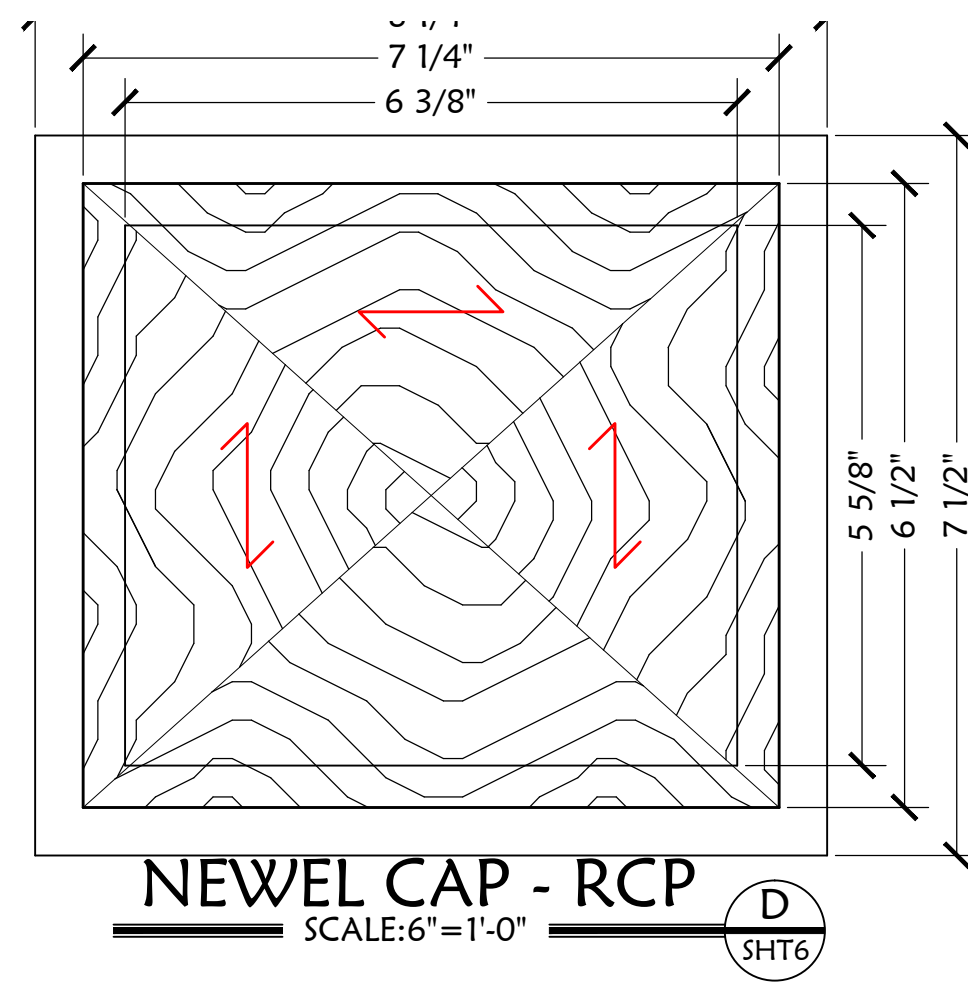


LOOK
!! CRITICAL ALIGNMENT !!
FACE OF NEWEL BASE IS 1/4" PROUD OF
FACE OF STILE AND RAIL TRIM ON HEADER
COORD WITH W.L. DURING INSTALL

VERIFY




CONTRACTOR: _____
JOB LOCATION: _____
OWNER: _____
SCALE: AS SHOWN DRAWN BY: JIM J DATE: 3-19-19
PROJ MNGR: M.A.T. PROPOSAL #: 16234 TAG: _____
DRAWING PATH: _____


MAIN STAIRS

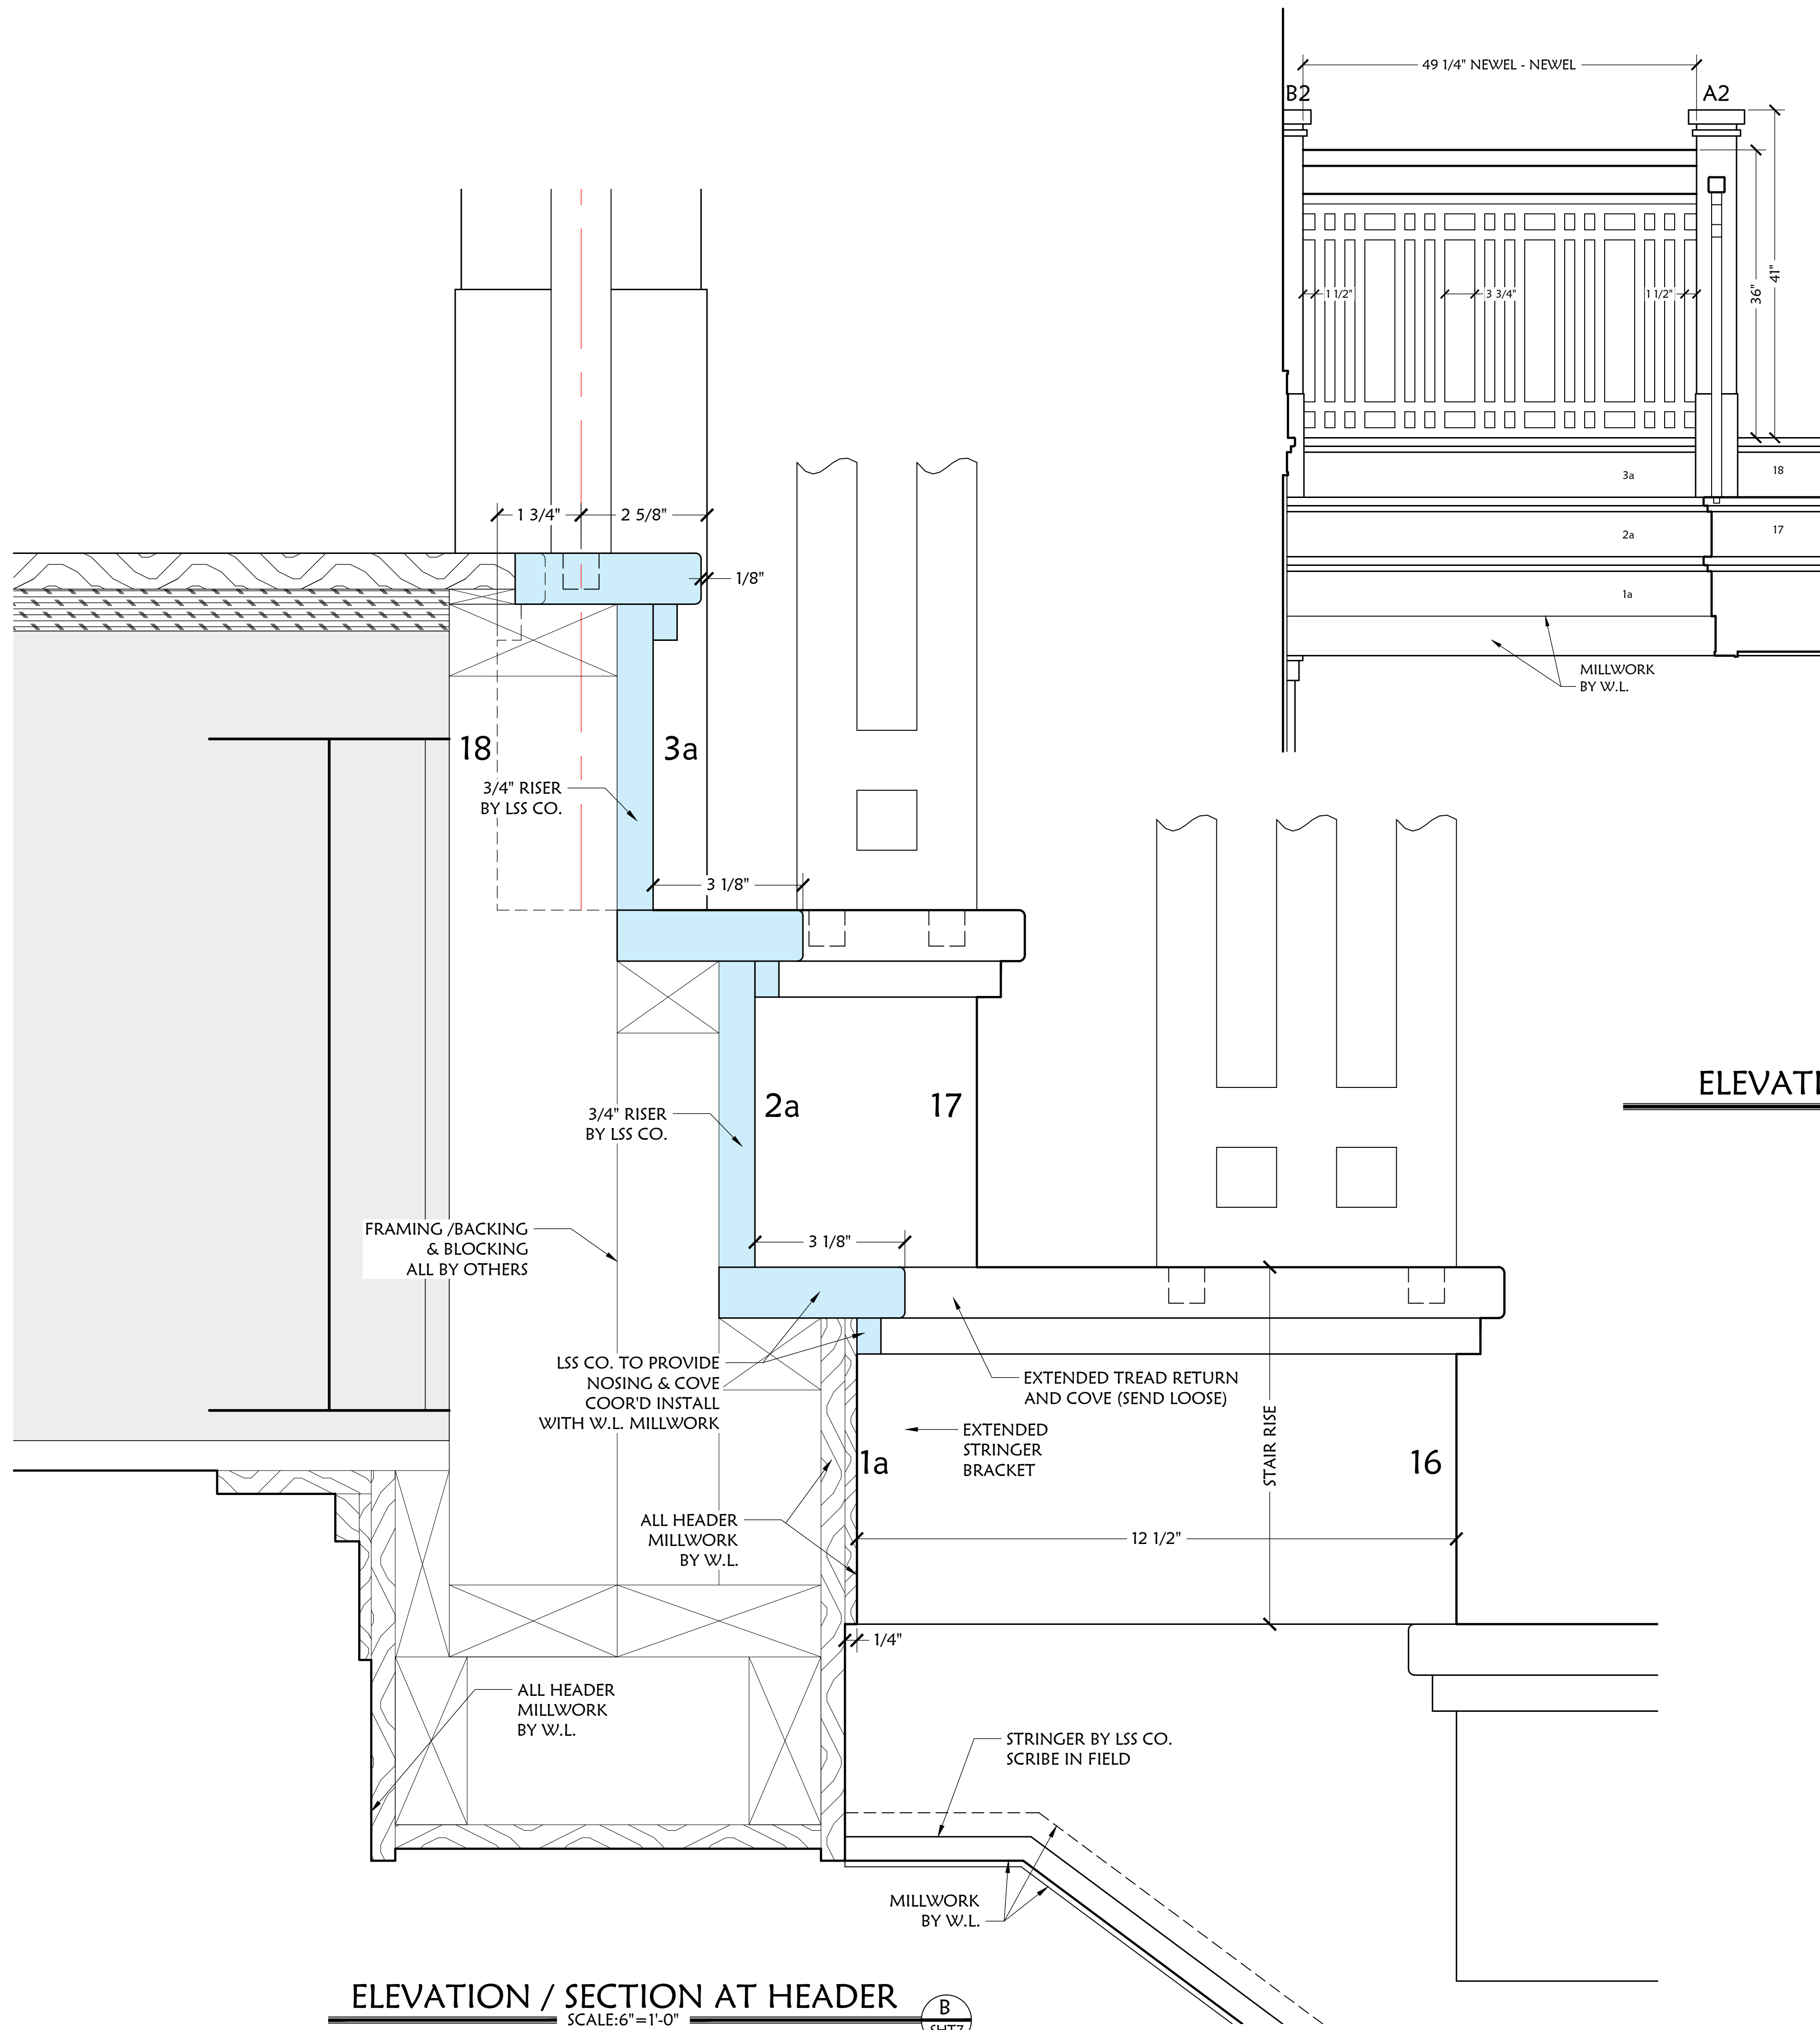

ELEVATION / SECTION AT HEADER
SCALE: 6"=1'-0"
B
SHT7



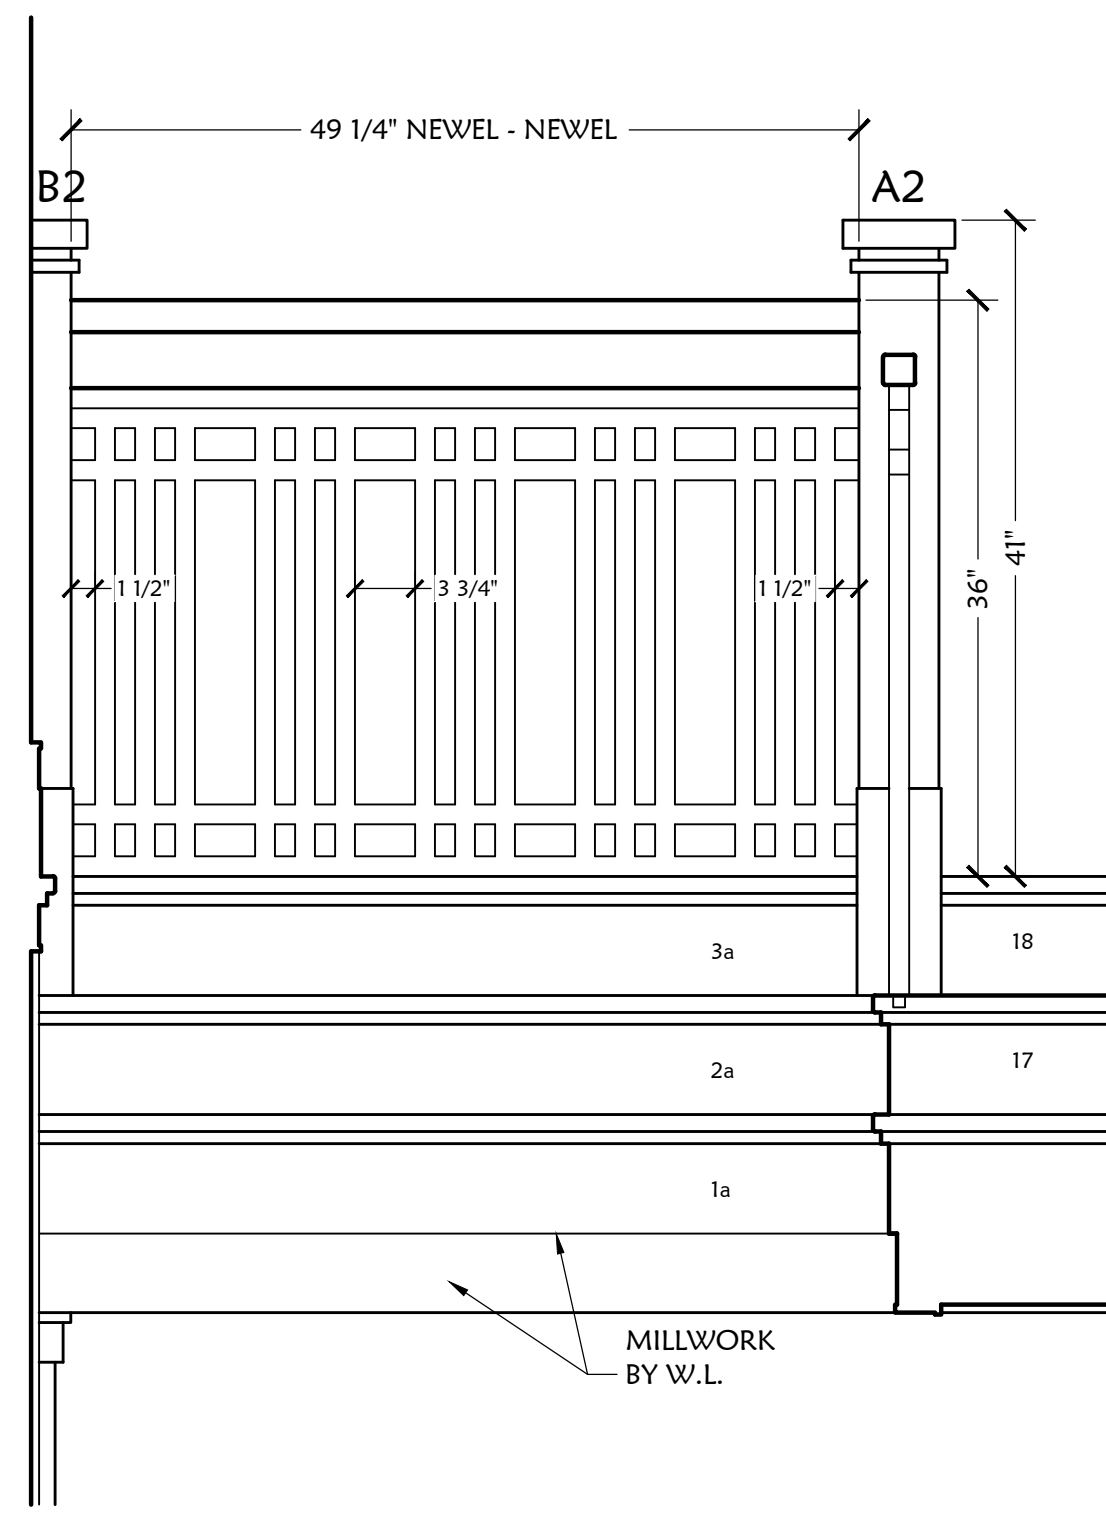


ELEVATION / SECTION AT OPEN UNDER
SCALE: 1"=1'-0"
A
SHT7

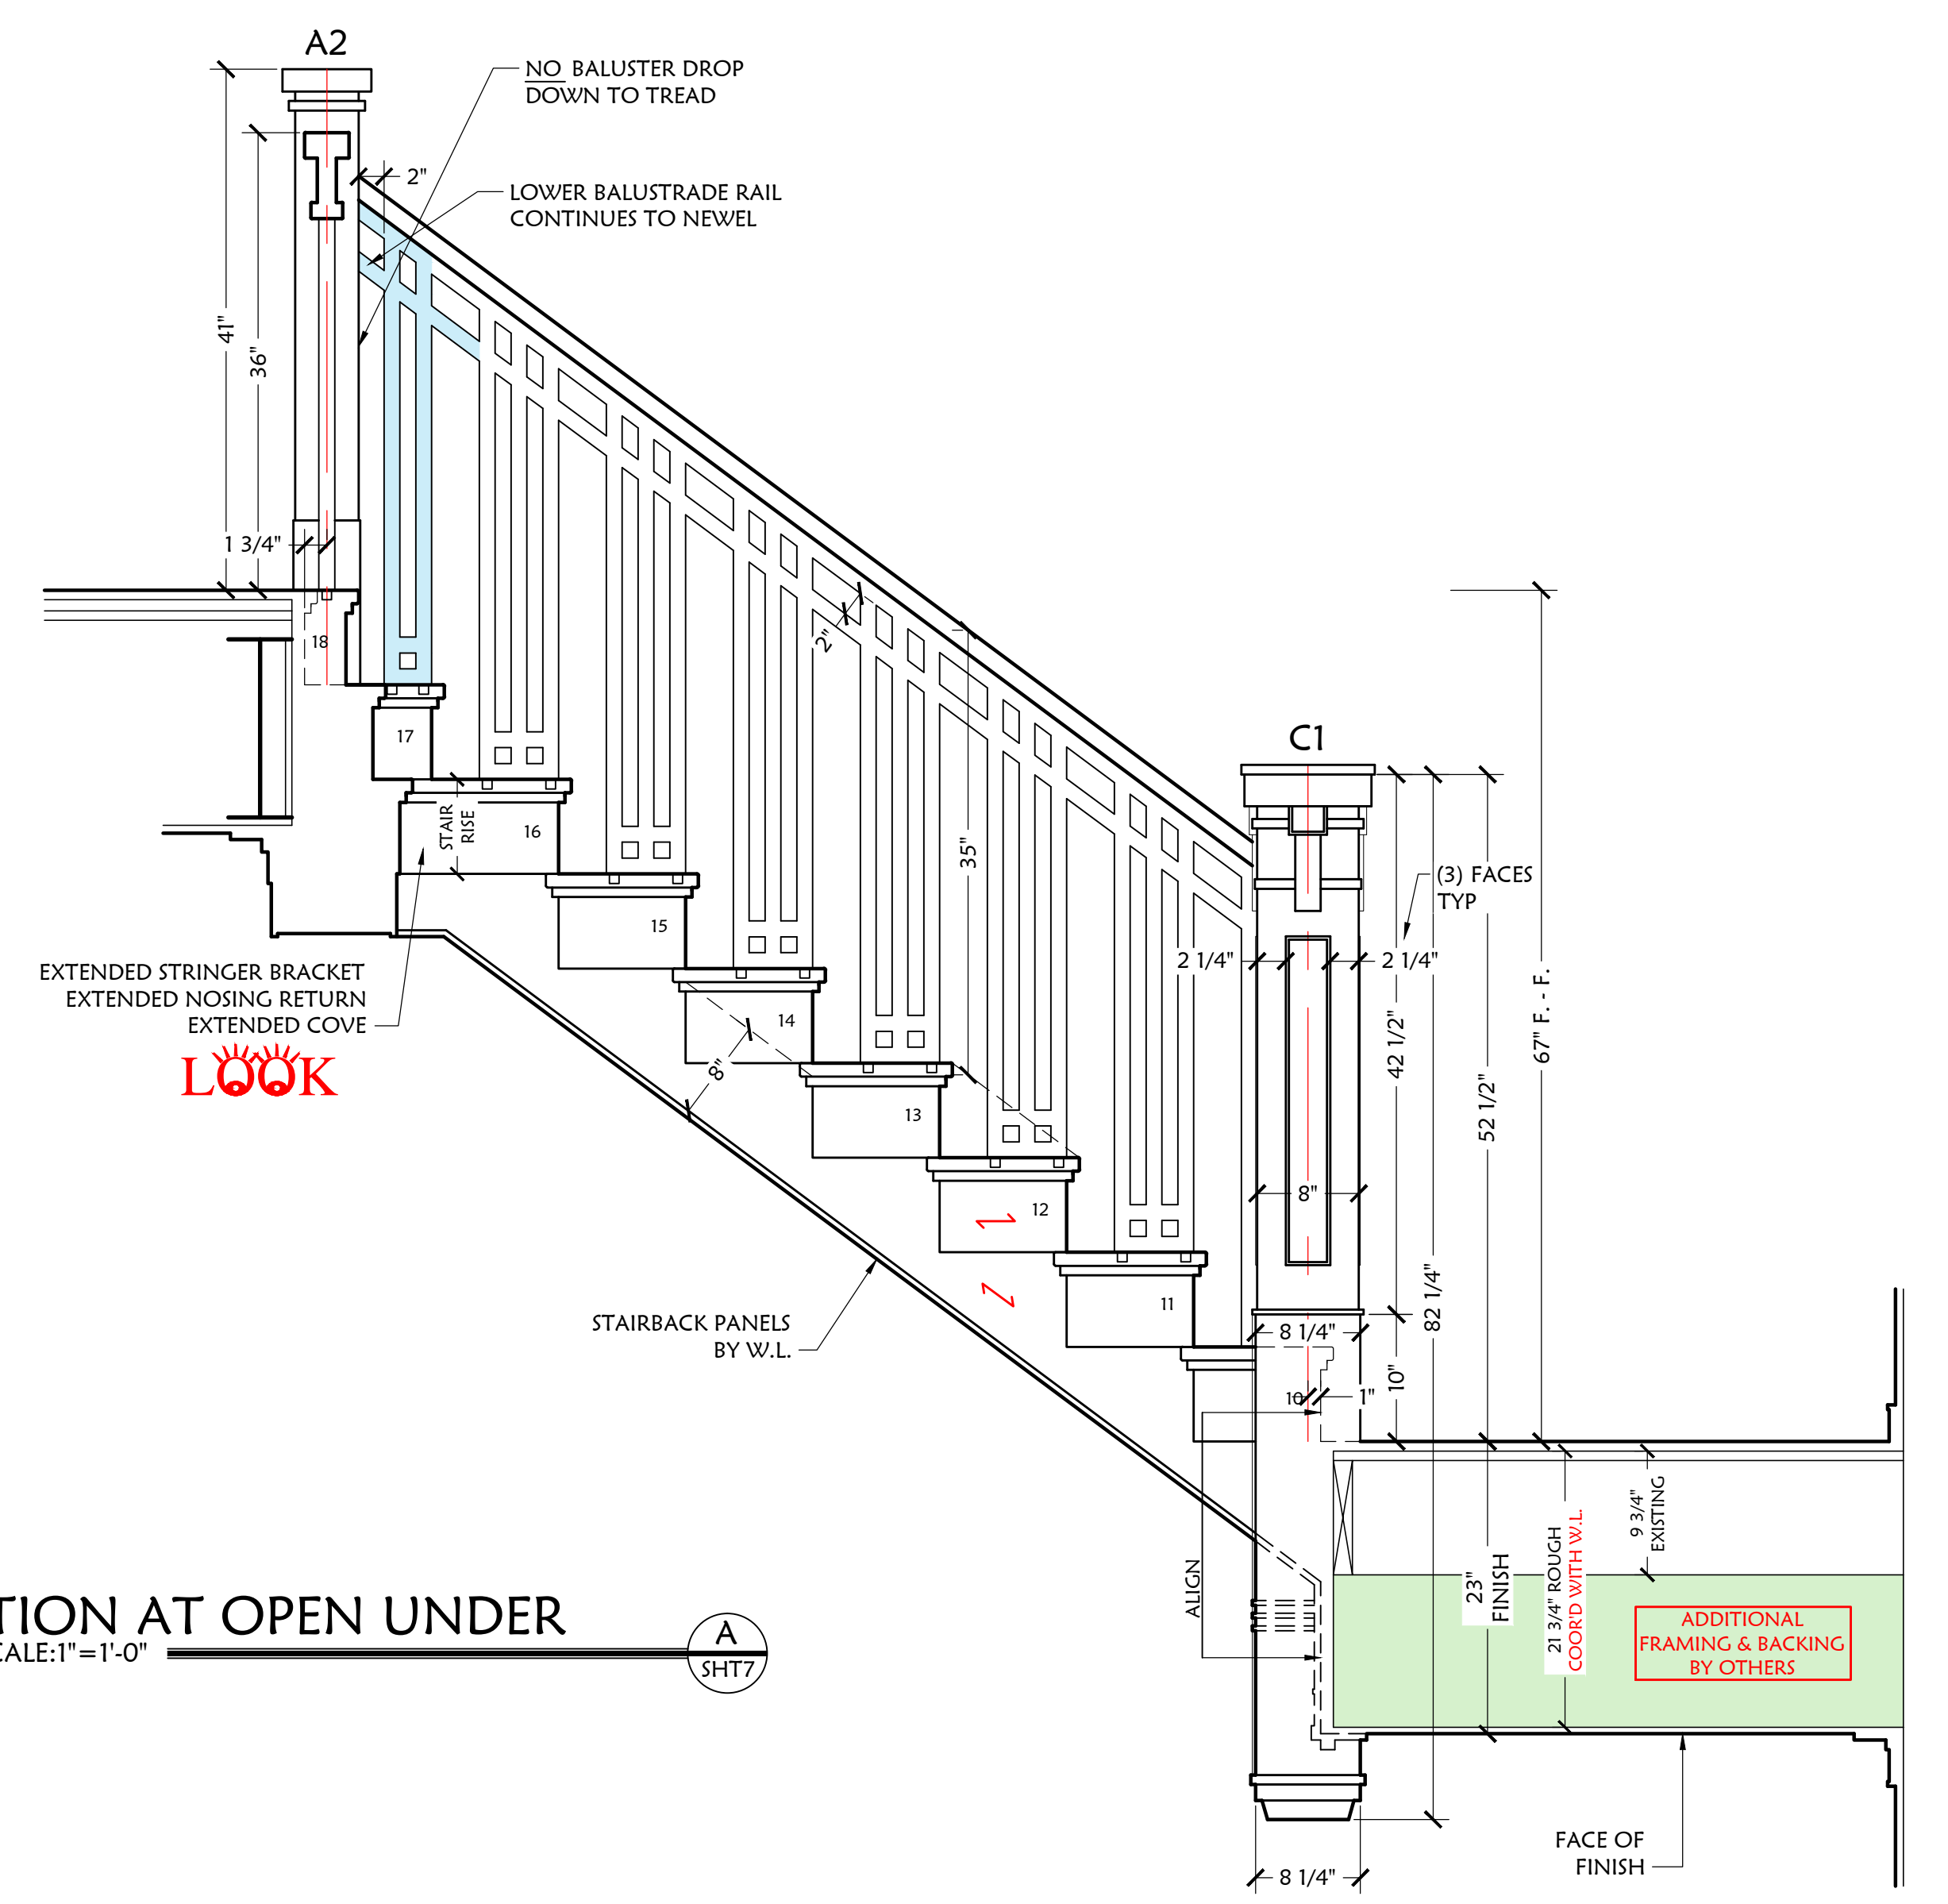

CONTRACTOR: _____
 JOB LOCATION: _____
 OWNER: _____
 SCALE: AS SHOWN DRAWN BY: JIM J DATE: 3-19-19
 PROJ MNGR: M.A.T. PROPOSAL #: 16234 TAG: _____
 DRAWING PATH: _____

GALLERY 203 BALUSTRADES

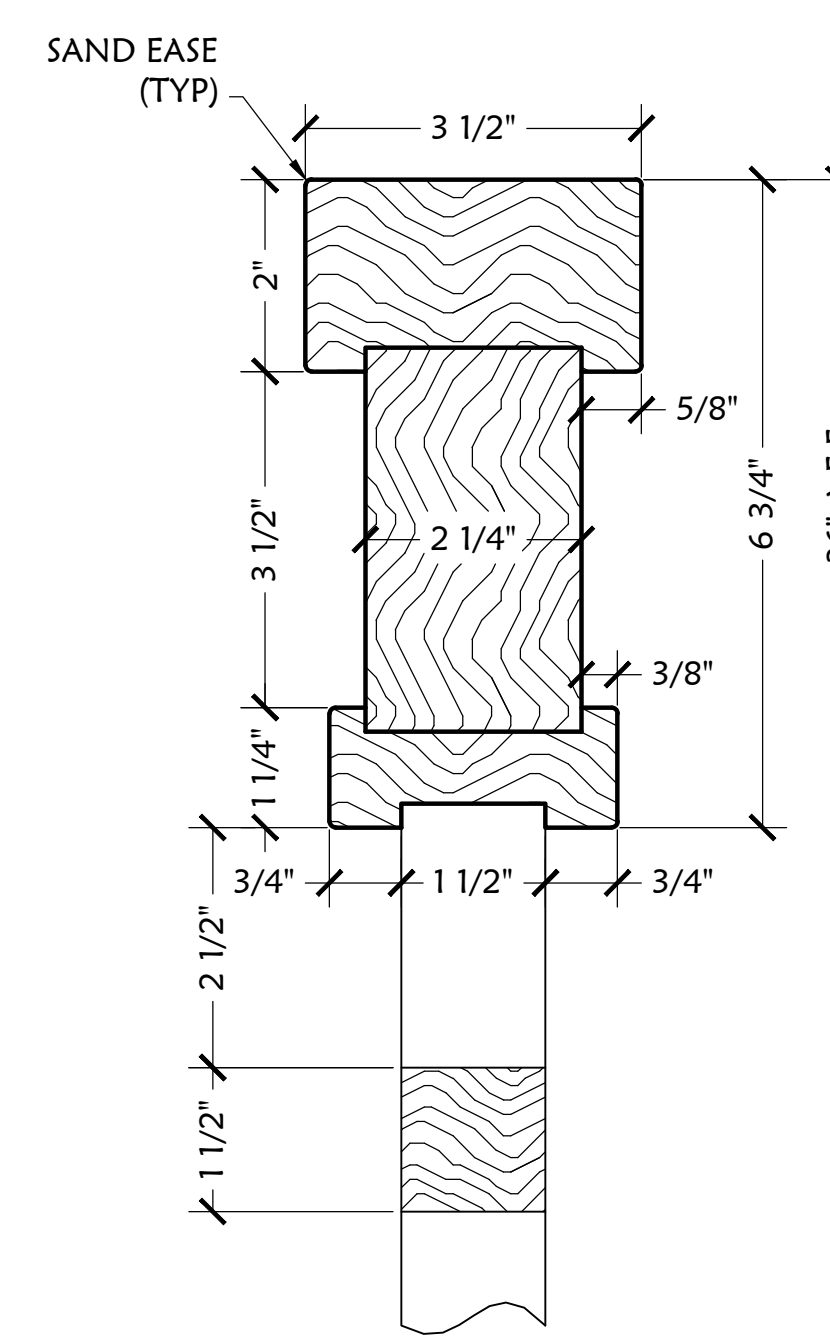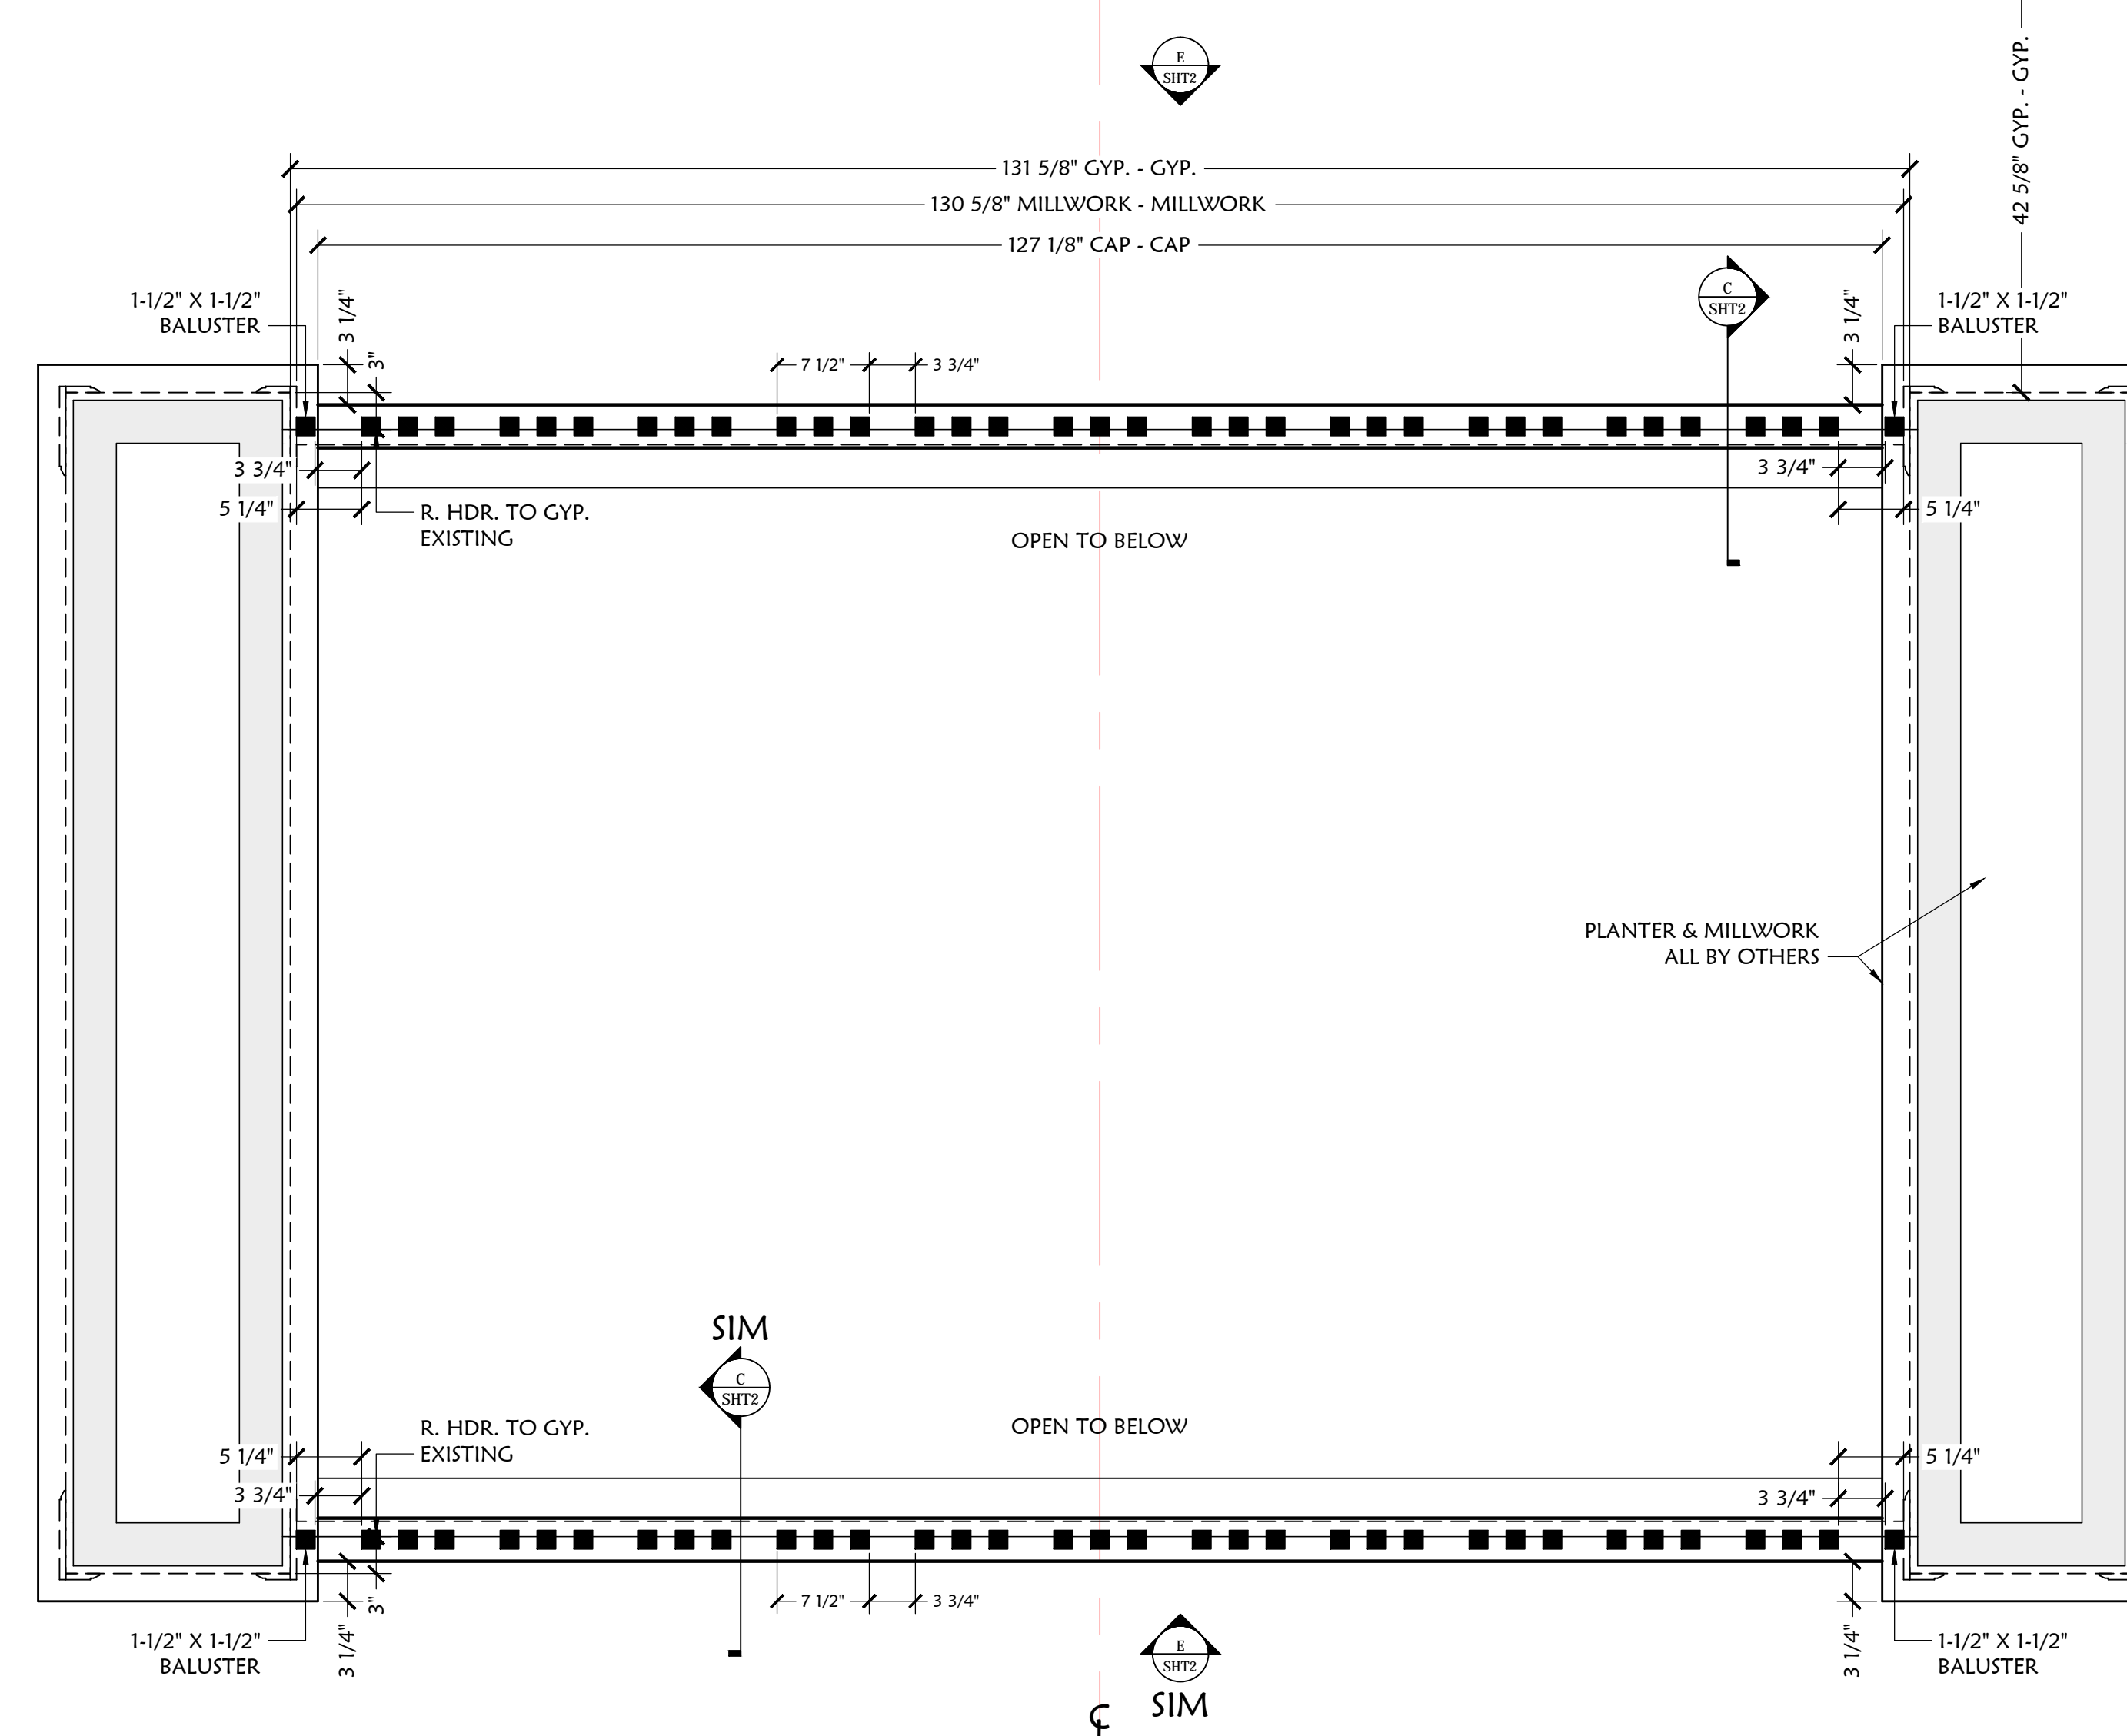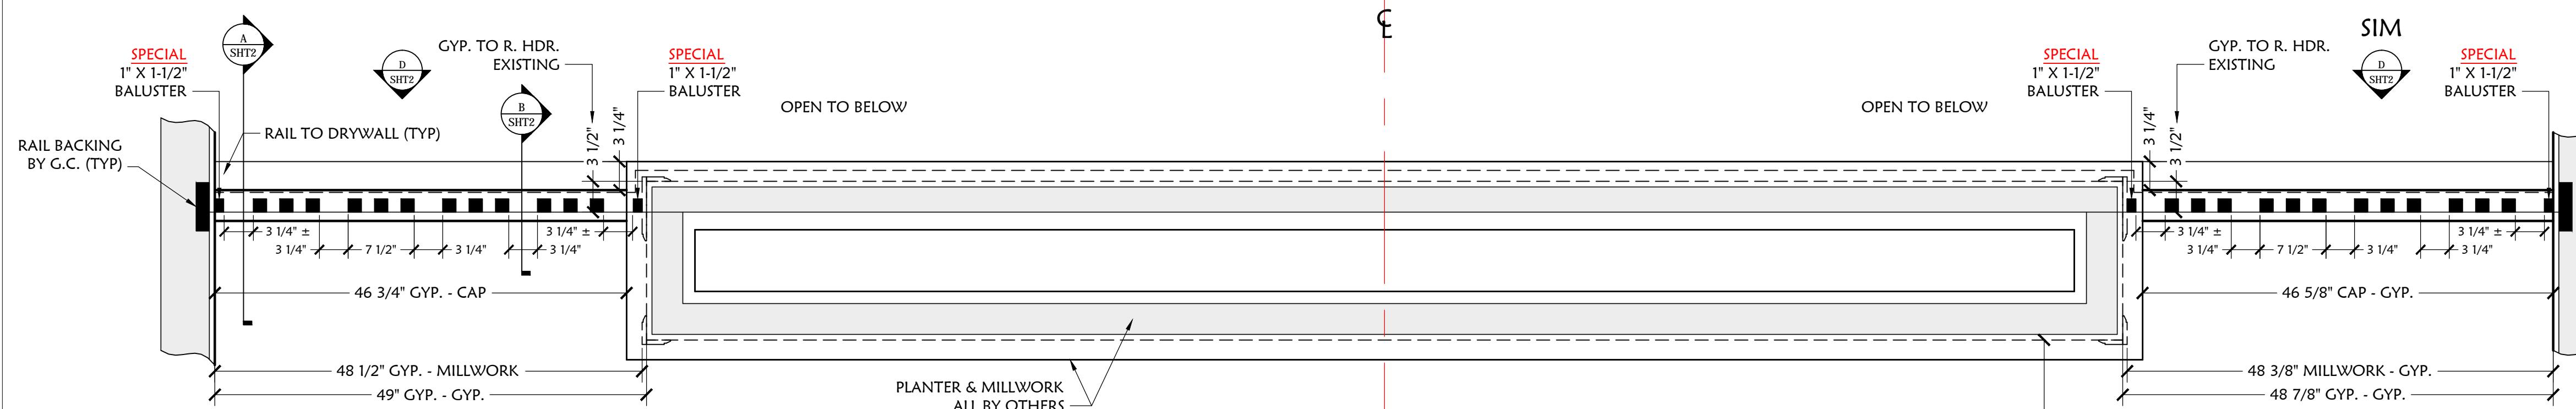

HANDRAIL PROFILE
SCALE: 6"=1'-0" A
SHT1


GALLERY 203 BALUSTRADES

SCALE: 1"=1'-0"



TREADS:	MATERIAL: NONE
NEWELS:	NONE
RAILS:	QTR'D W.O.
STRINGERS:	NONE
RISERS:	NONE
BALUSTERS:	QTR'D W.O.
RAIL BRKTS:	

JOB NUMBER	<input type="checkbox"/> OFFICE
	<input type="checkbox"/> STAIR SHOP
	<input type="checkbox"/> RAIL SHOP
	<input type="checkbox"/> C.N.C SHOP
	<input type="checkbox"/> INSTALLER
ALL QTR'D	
WHITE OAK	

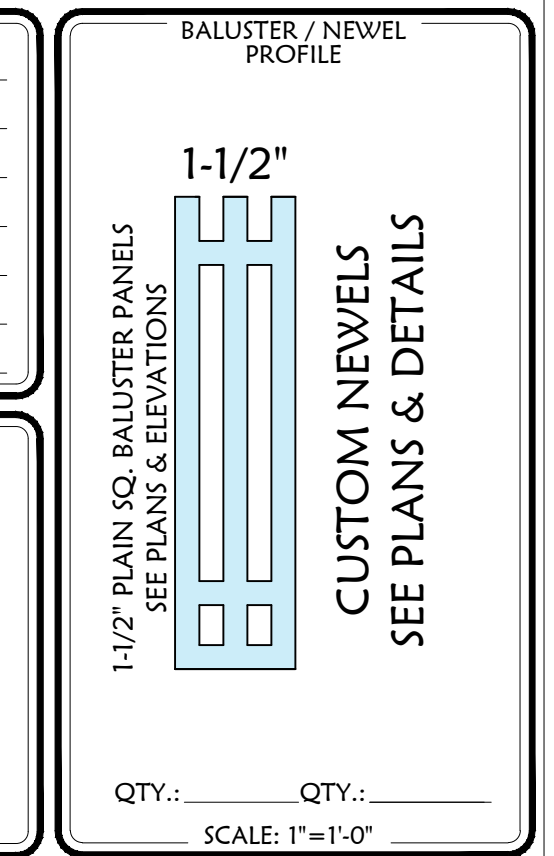

RAIL PROFILE	WALL RAIL PROFILE
(SEE PLANS)	
SCALE: 6"=1'-0"	SCALE: 6"=1'-0"

Project Manager: _____ Date: _____	Checked by: _____ Date: _____
Accounting Approval: _____ Date: _____	Checked by: _____ Date: _____
Approved for Production: _____ Date: _____	Checked by: _____ Date: _____

GENERAL NOTES:

BUILDING CODE: _____

INSTALLER NOTE: _____

CONTRACTOR: _____

OFFICE #: _____ FAX #: _____

CONTACT: _____ MOBIL #: _____

JOB LOCATION: _____

OWNER: _____

PHONE #: _____ MOBIL#: _____

ARCHITECT: _____

CONTACT/DESIGNER: _____

OFFICE #: _____ FAX #: _____

SUPERINTENDENT: _____

OFFICE #: _____ MOBIL #: _____

SCALE: AS SHOWN DRAWN BY: JIM J DATE: 1-9-19

PROJ MNGR: M.A.T. PROPOSAL #: 16234 TAG: _____

REVISION: <u>1</u> BY: <u>JIM J</u> DATE: <u>3-25-19</u> CHK BY: _____ DATE: _____
REVISION: _____ BY: _____ DATE: _____ CHK BY: _____ DATE: _____
REVISION: _____ BY: _____ DATE: _____ CHK BY: _____ DATE: _____
REVISION: _____ BY: _____ DATE: _____ CHK BY: _____ DATE: _____



SHOP DRAWING & FABRICATION APPROVAL

APPROVAL IS FOR GENERAL COMPLIANCE WITH THE CONTRACT DOCUMENTS & APPROVAL TO PROCEED WITH FABRICATION. ANY ADDITIONAL CHANGES AFTER FINAL APPROVALS TO RESULT IN SCHEDULING DELAYS AND OR ADDITIONAL CHARGES.


AUTHORIZED SIGNATURES & OR ARCHITECTURAL REVIEW / APPROVAL STAMP ARE REQUIRED BY LAKE SHORE STAIR CO. PRIOR TO FABRICATION.

Contractor: _____
Authorized Signature: _____ Date: _____

*Architect / Designer: _____
Authorized Signature: _____ Date: _____


THESE DRAWING ARE THE PROPERTY OF LAKE SHORE STAIR COMPANY. ANY UNAUTHORIZED USE OR REPRODUCTION IS PROHIBITED.

LAKE SHORE STAIR COMPANY
28090 W. CONCRETE DR. INGLESDALE, IL 60041-9329
PH: (815) 363-7777 FAX: (815) 363-7778
EMAIL: SALES@LAKESHORESTAIR.COM / ENGINEERING@LAKESHORESTAIR.COM
WWW.LAKESHORESTAIR.COM

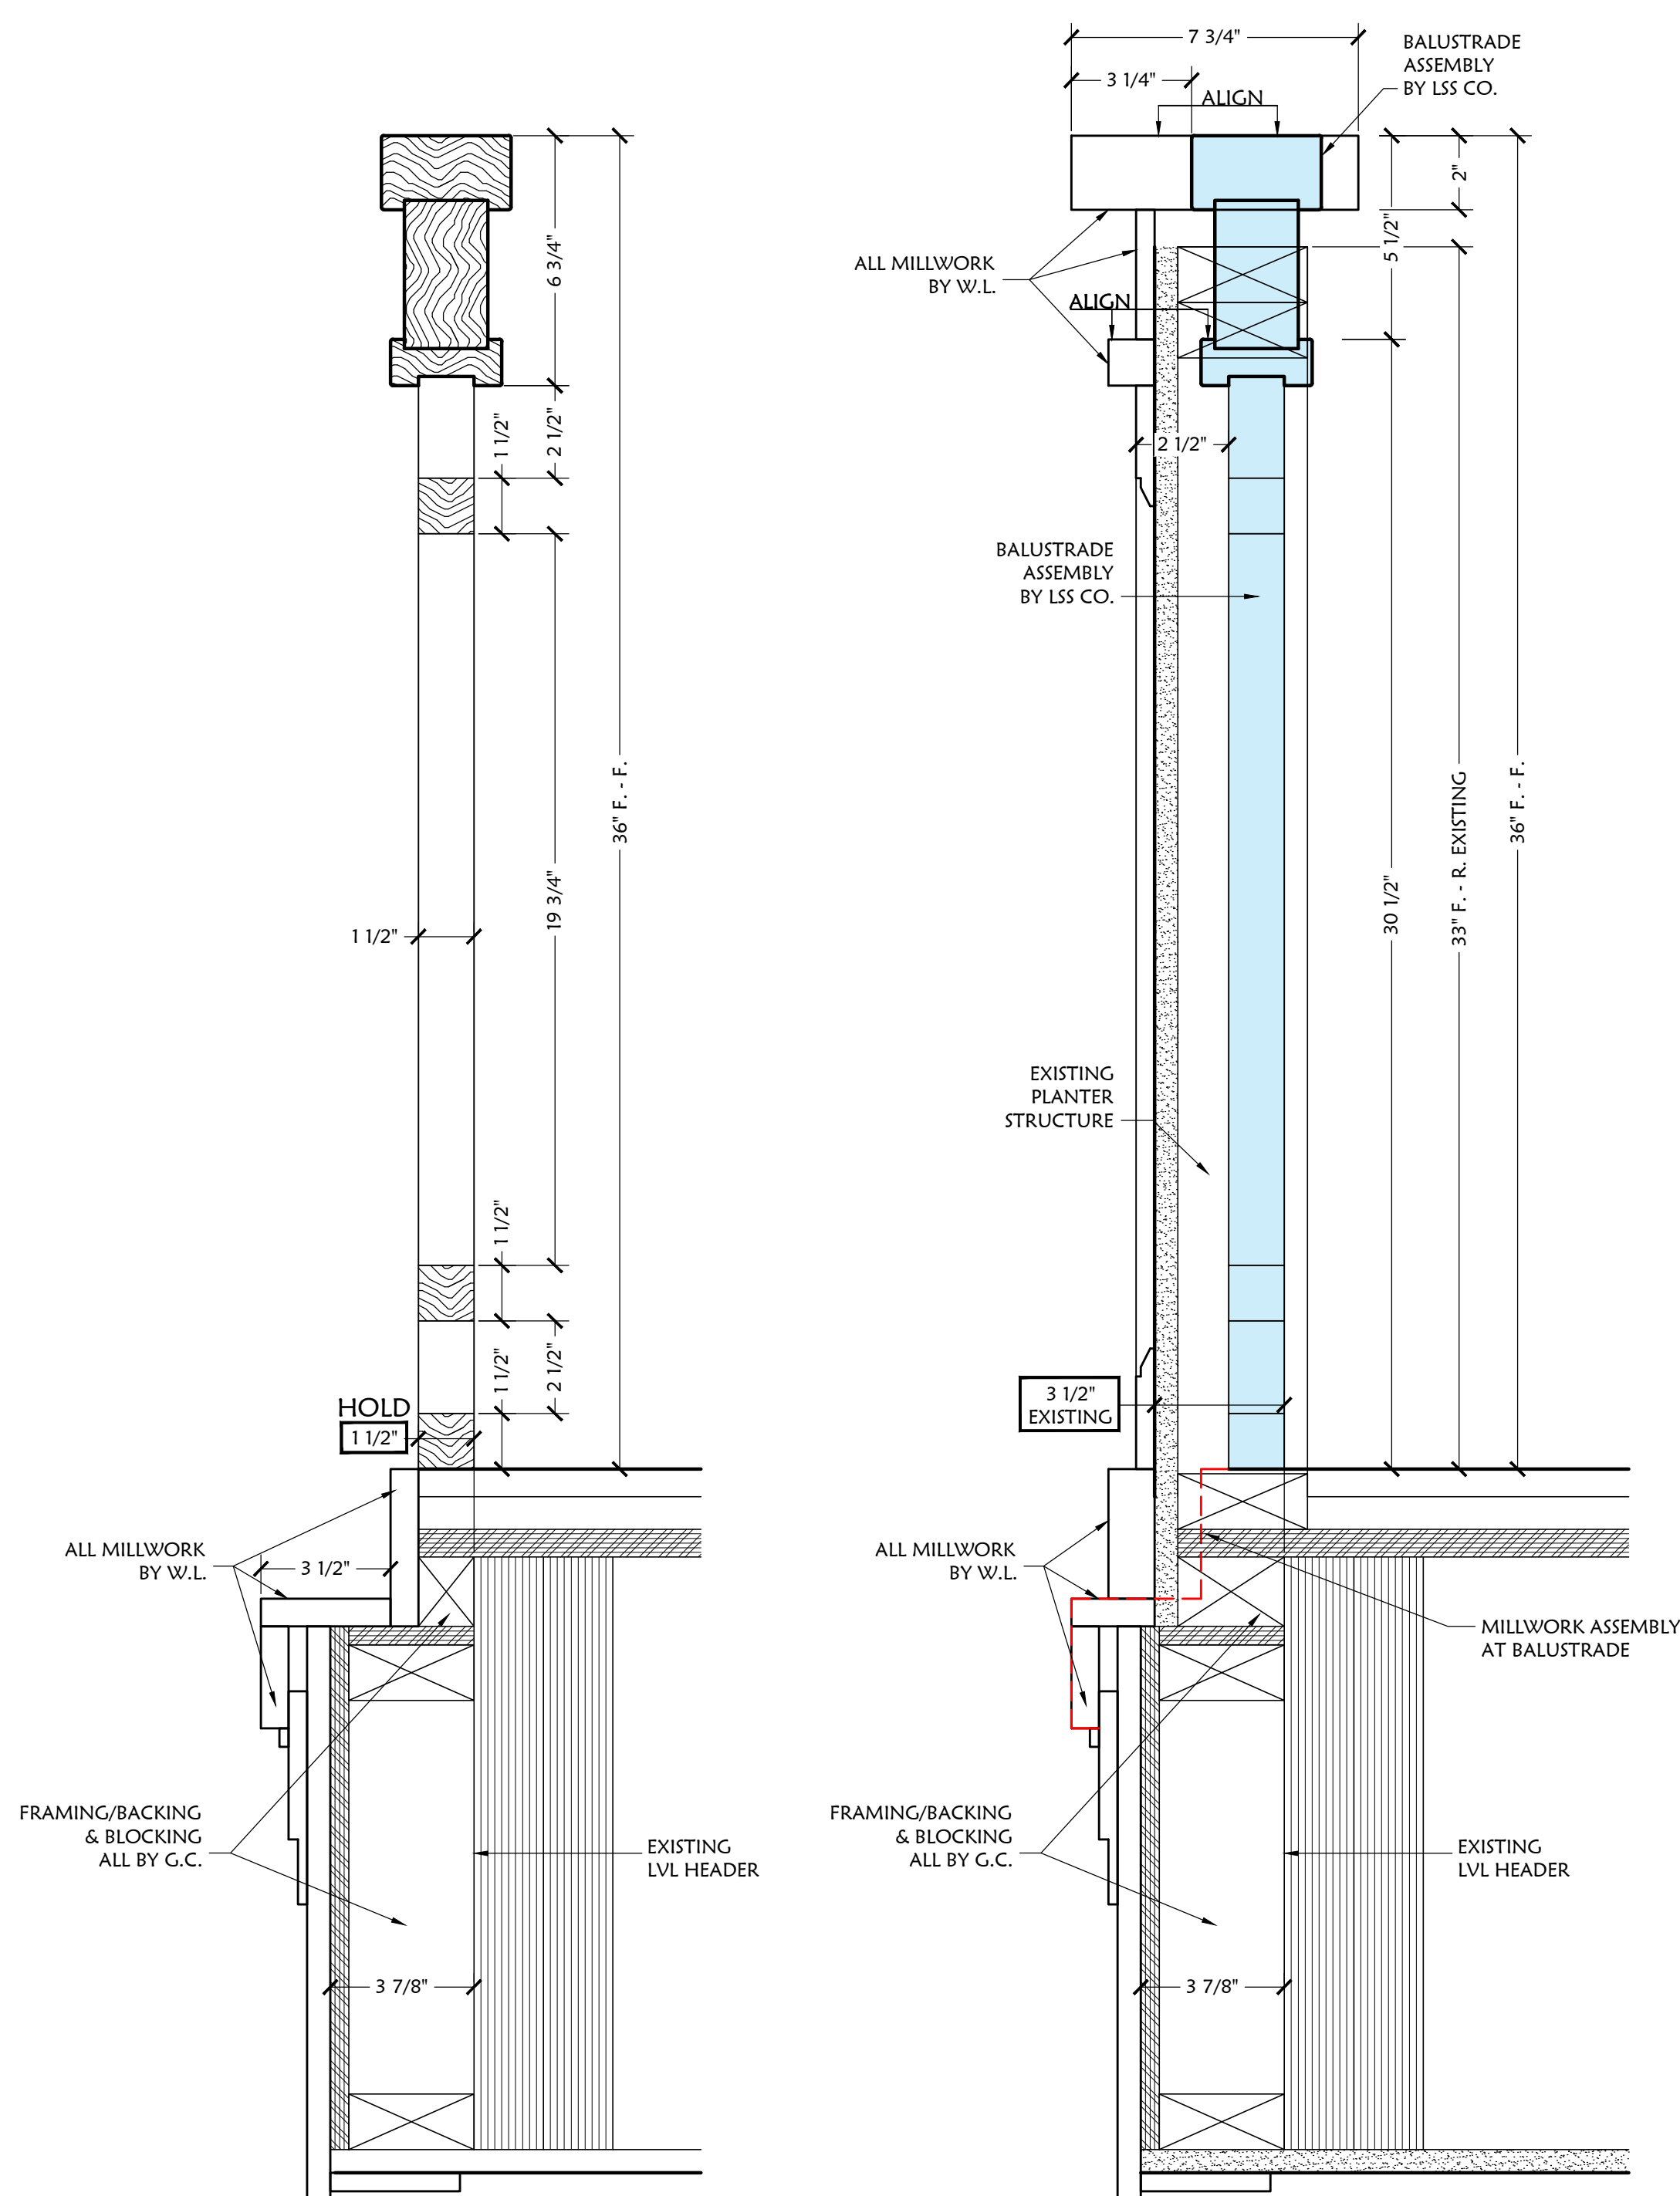


SECTION DETAIL
SCALE: 3"=1'-0"
NORTH BALUSTRADE

(A)
SHT2

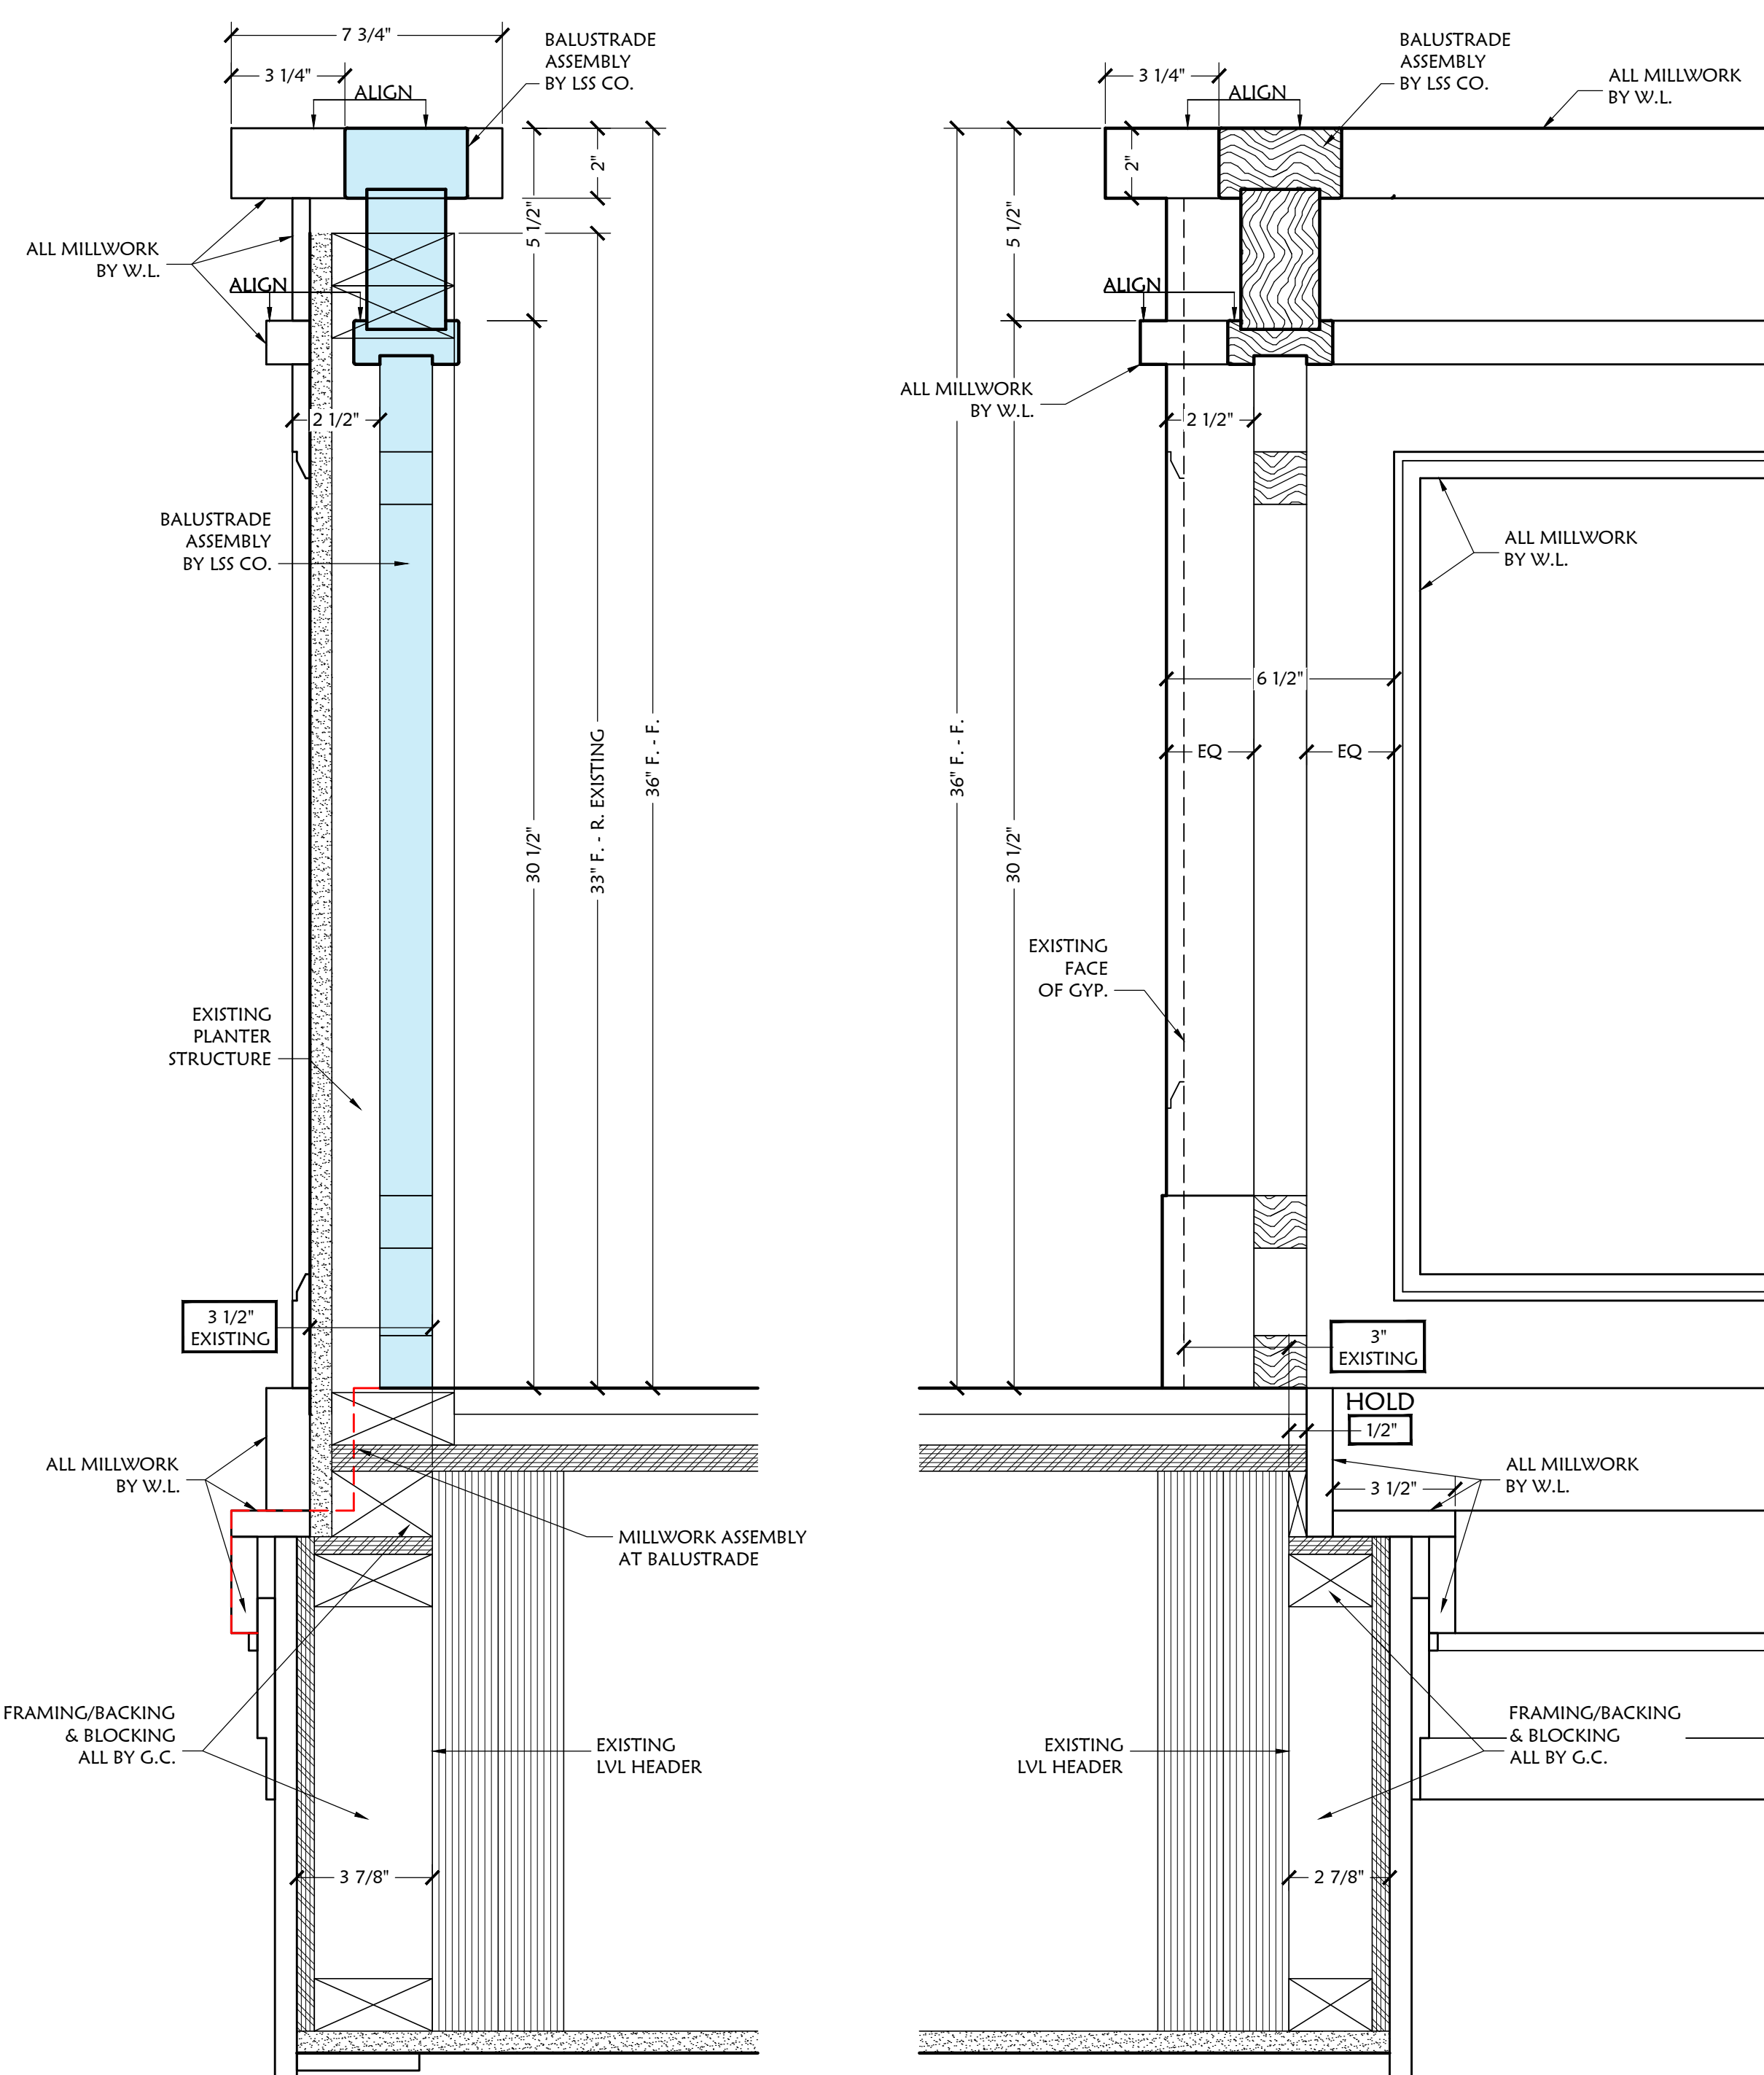


SECTION DETAIL
SCALE: 3"=1'-0"
NORTH BALUSTRADE

(B)
SHT2

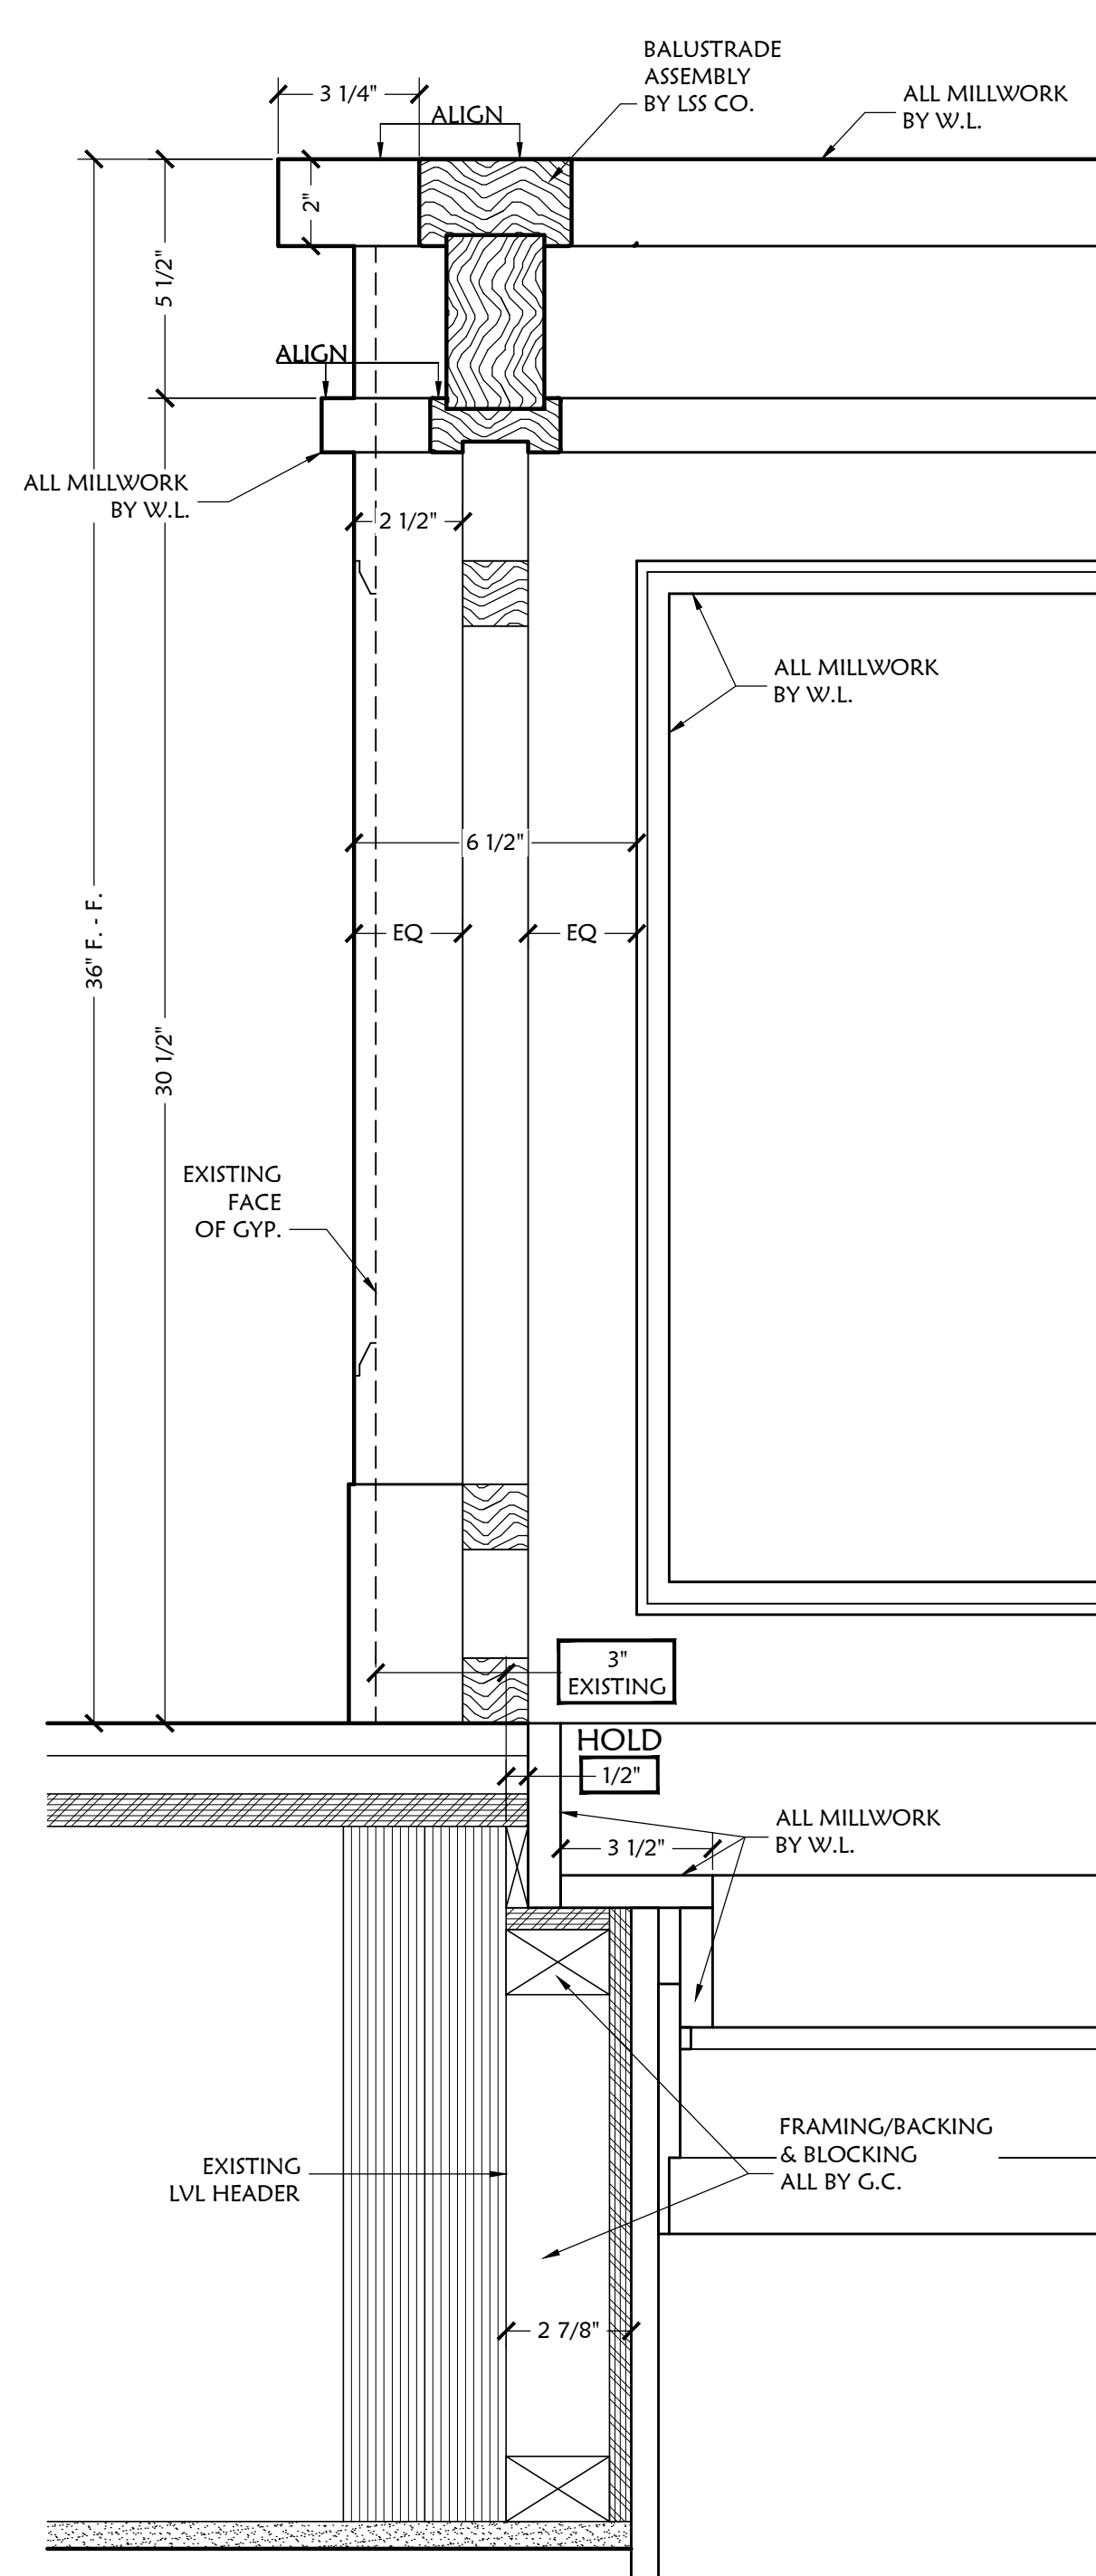


SECTION / ELEVATION DETAIL
SCALE: 3"=1'-0"
(C)

SHT2

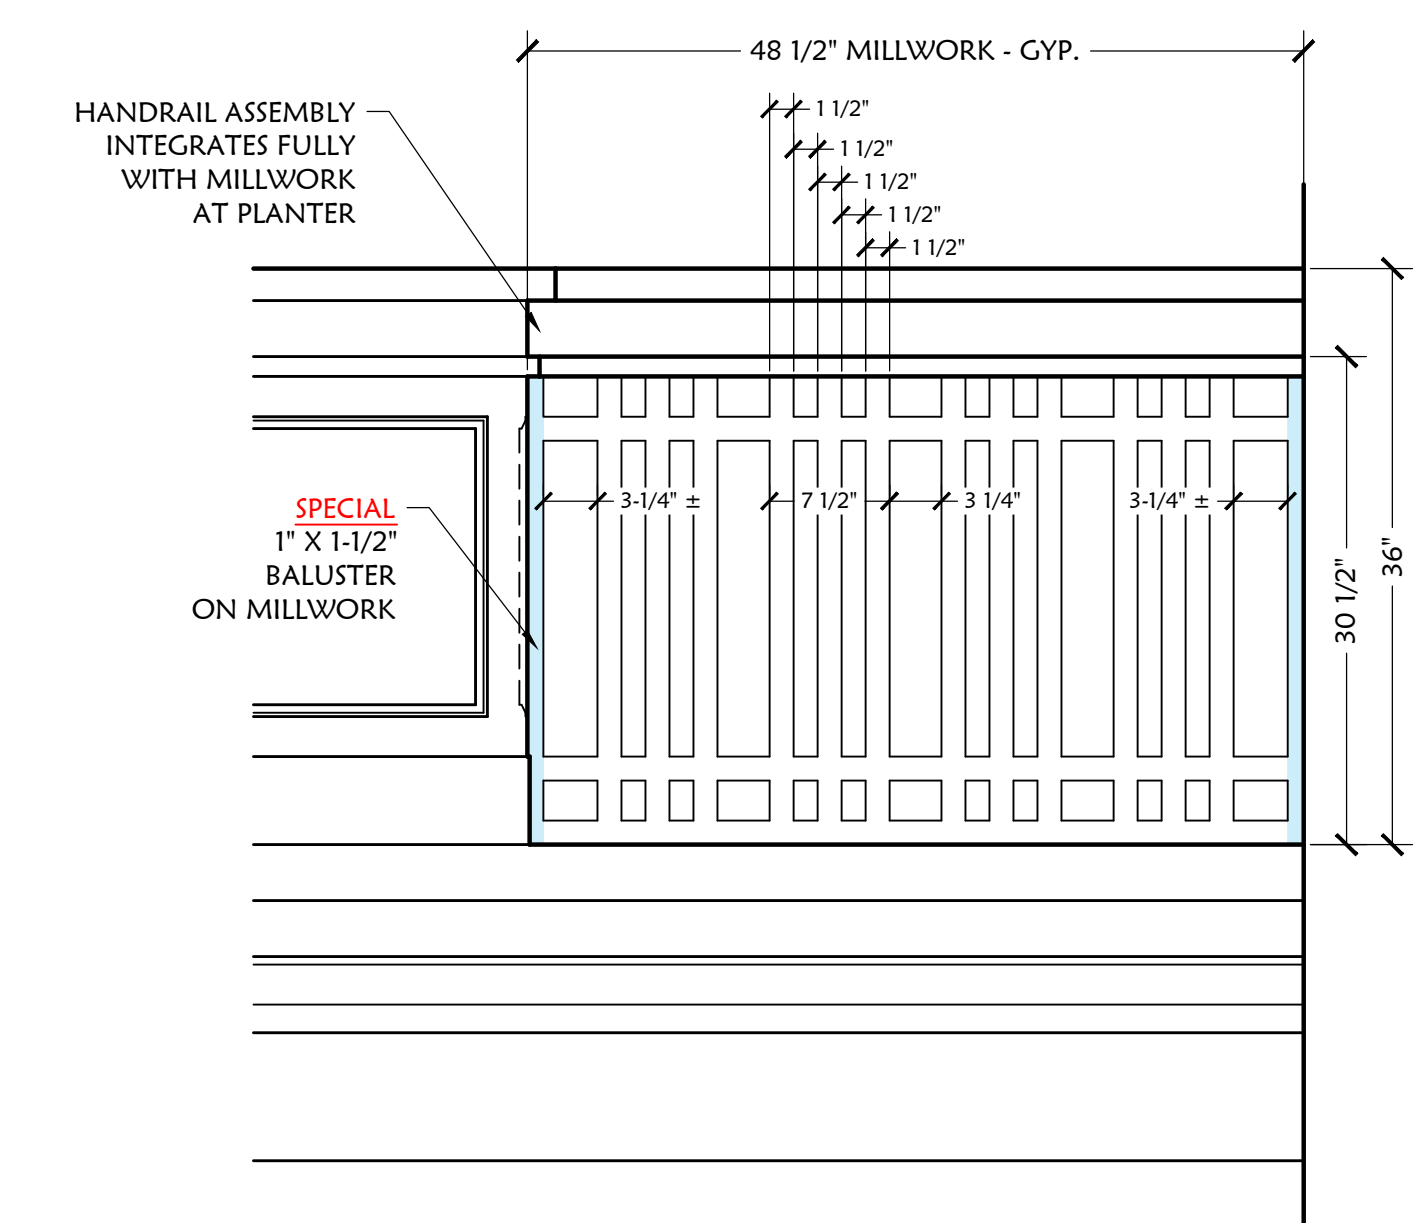

ELEVATION - NORTH BALUSTRADE
SCALE: 1"=1'-0"
(D)

SHT2

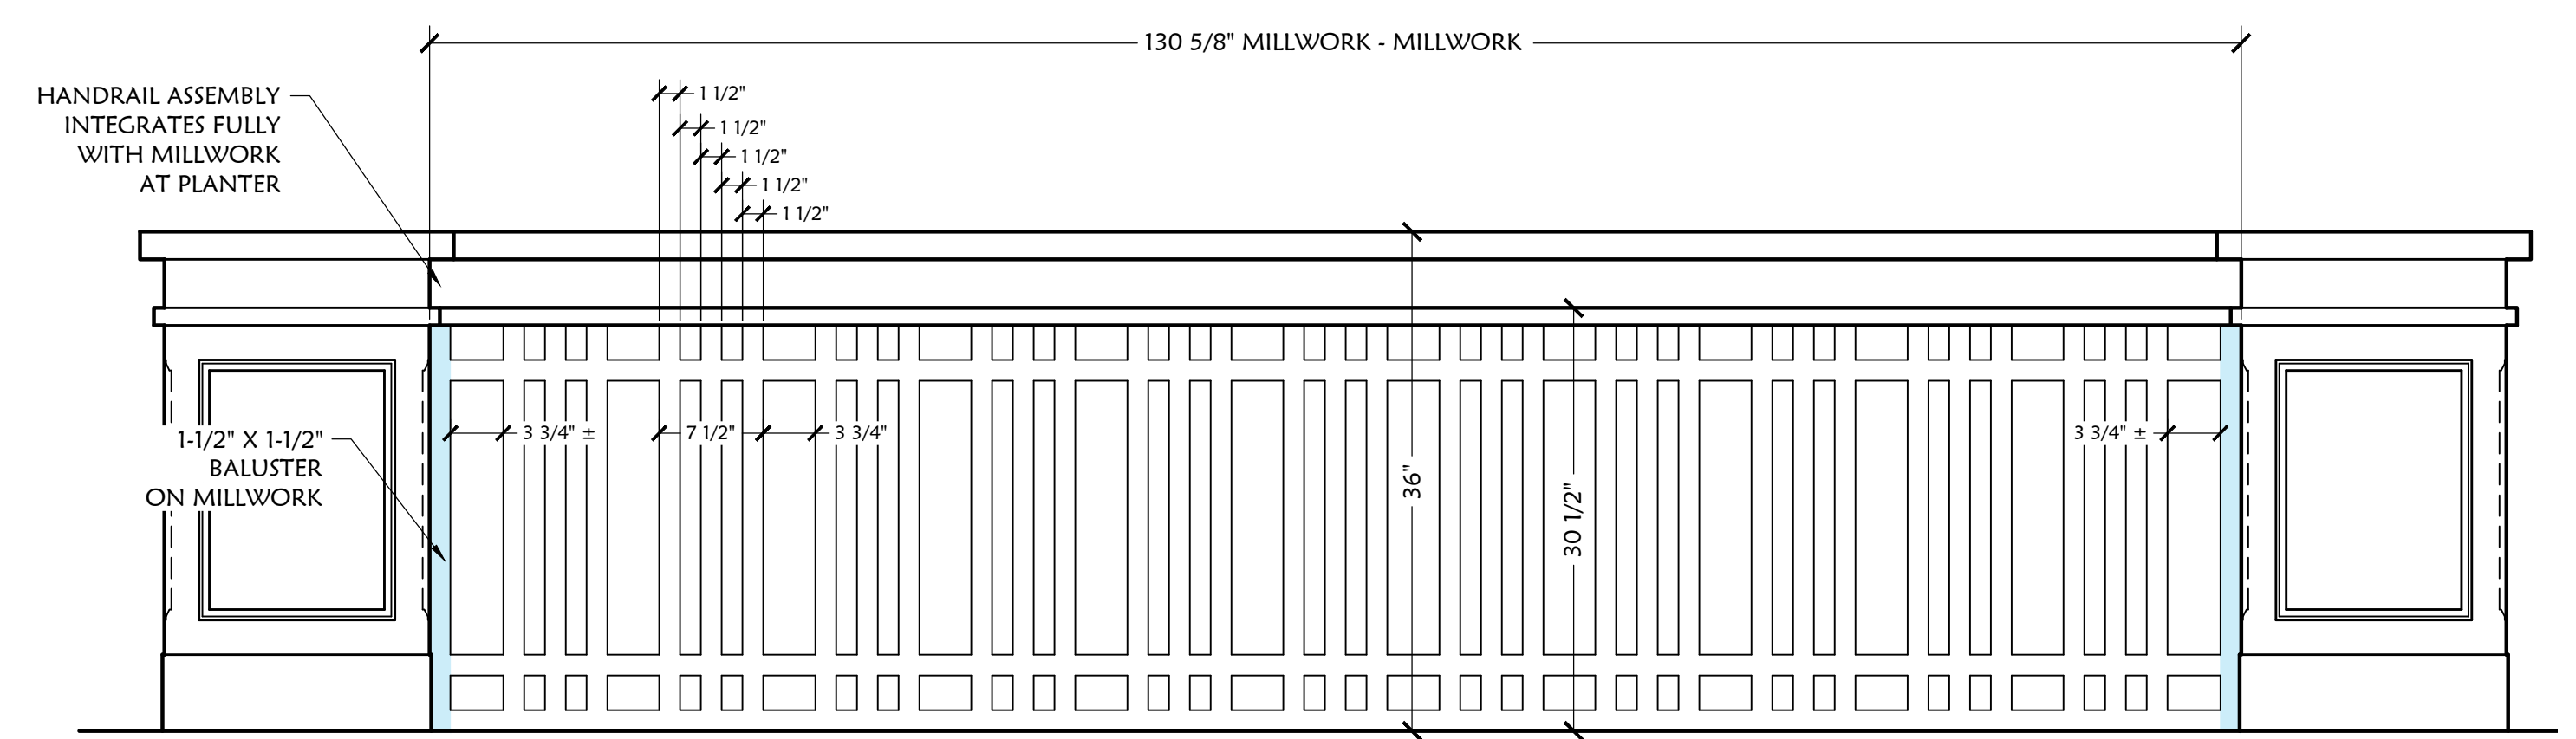


ELEVATION - GALLERY 203 BALUSTRADE
SCALE: 1"=1'-0"
(D)

SHT2




CONTRACTOR: _____
 JOB LOCATION: _____
 OWNER: _____
 SCALE: AS SHOWN DRAWN BY: JIM J DATE: 3-25-19
 PROJ MNGR: M.A.T. PROPOSAL #: 16234 TAG: _____
 DRAWING PATH: _____

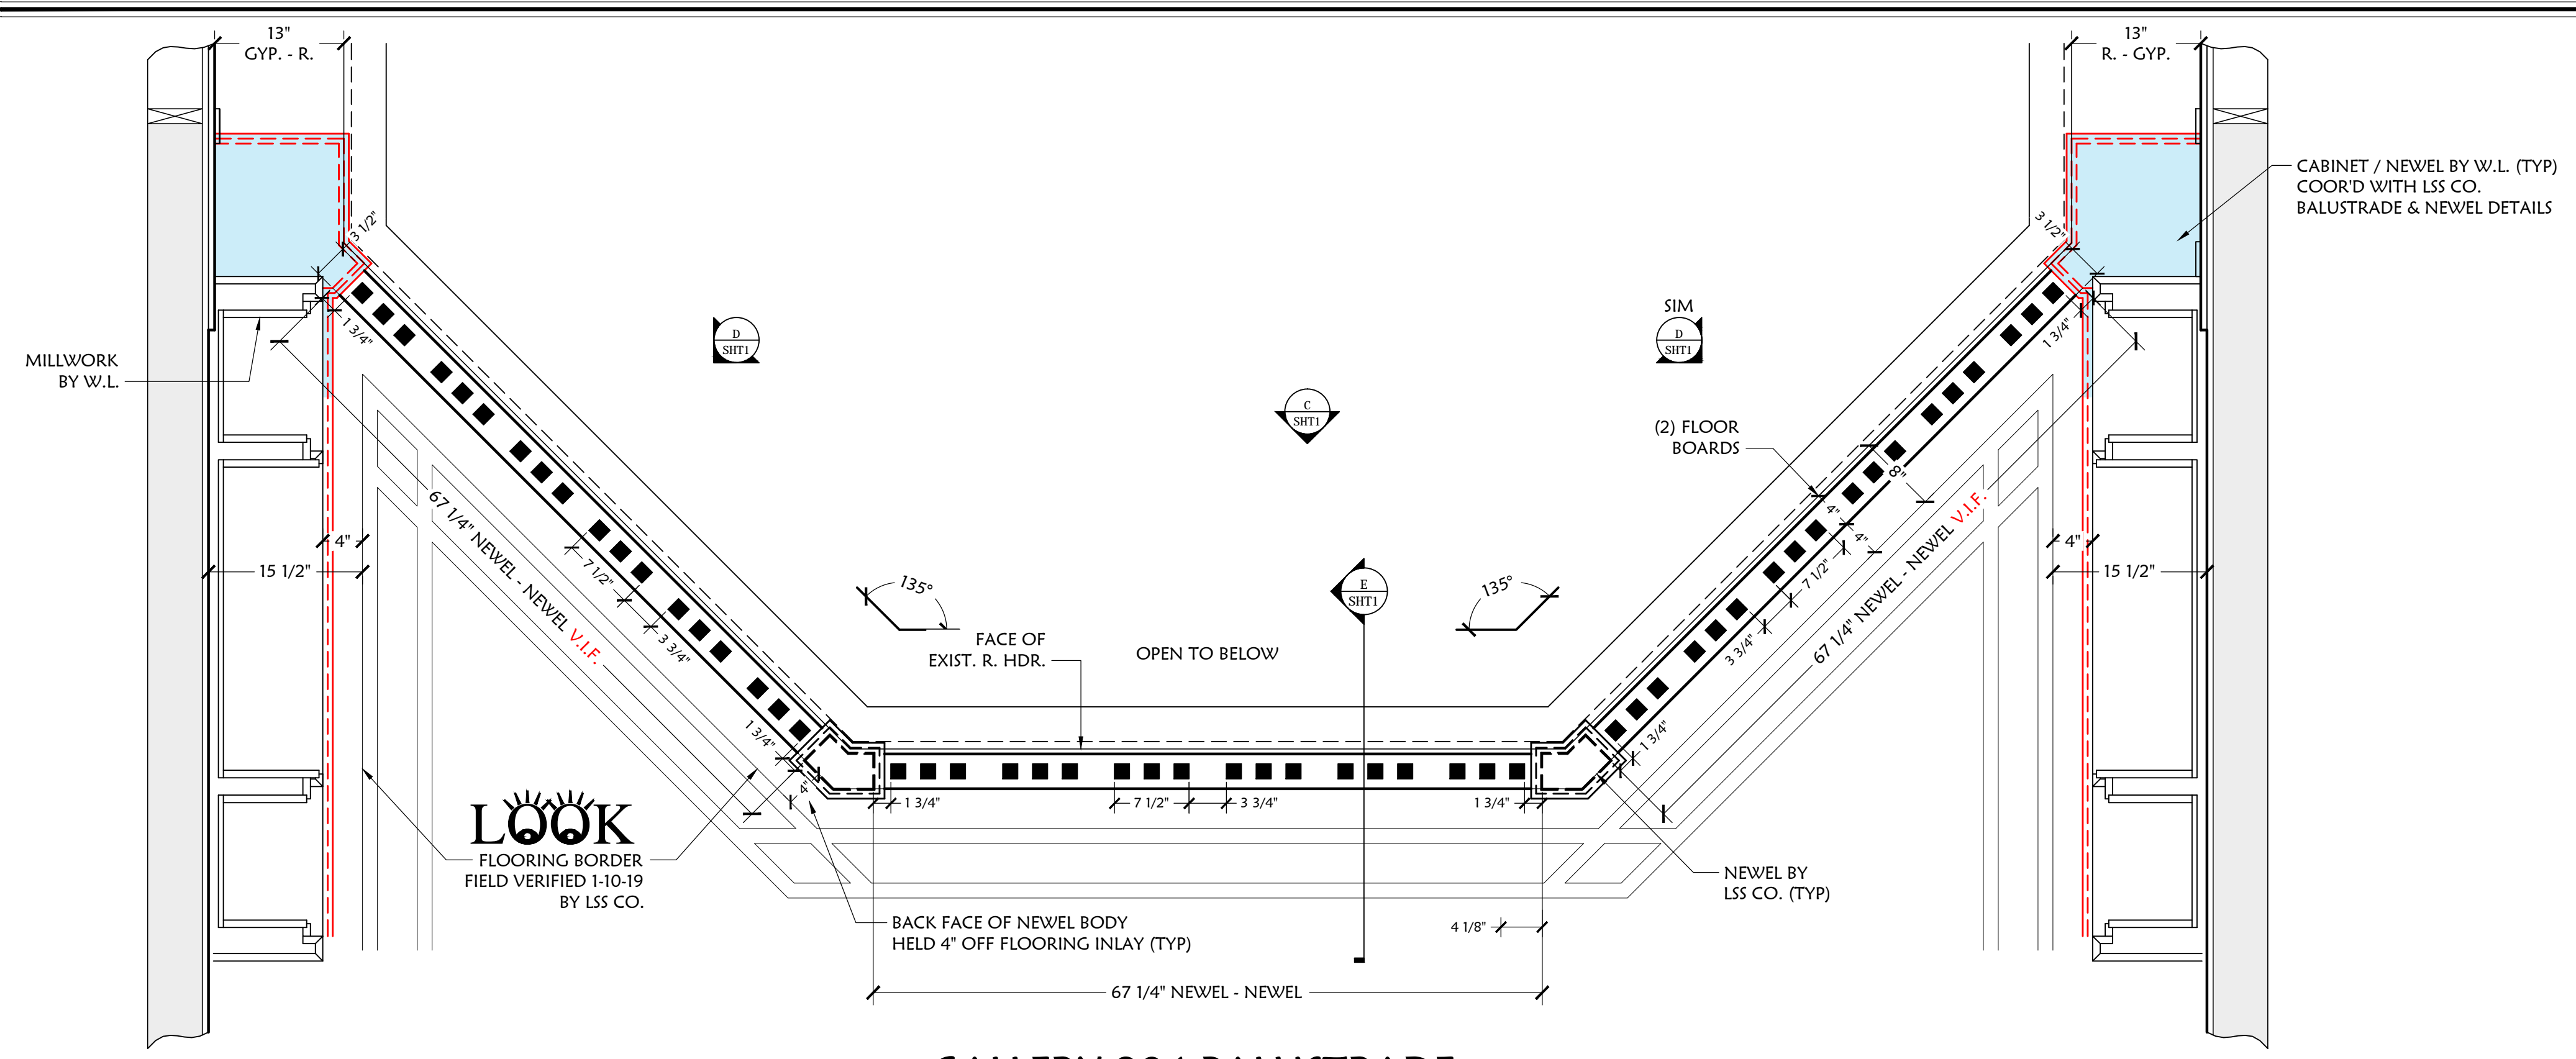


GALLERY 204 BALUSTRADE
SCALE: 1"=1'-0"


GALLERY 204 BALUSTRADES

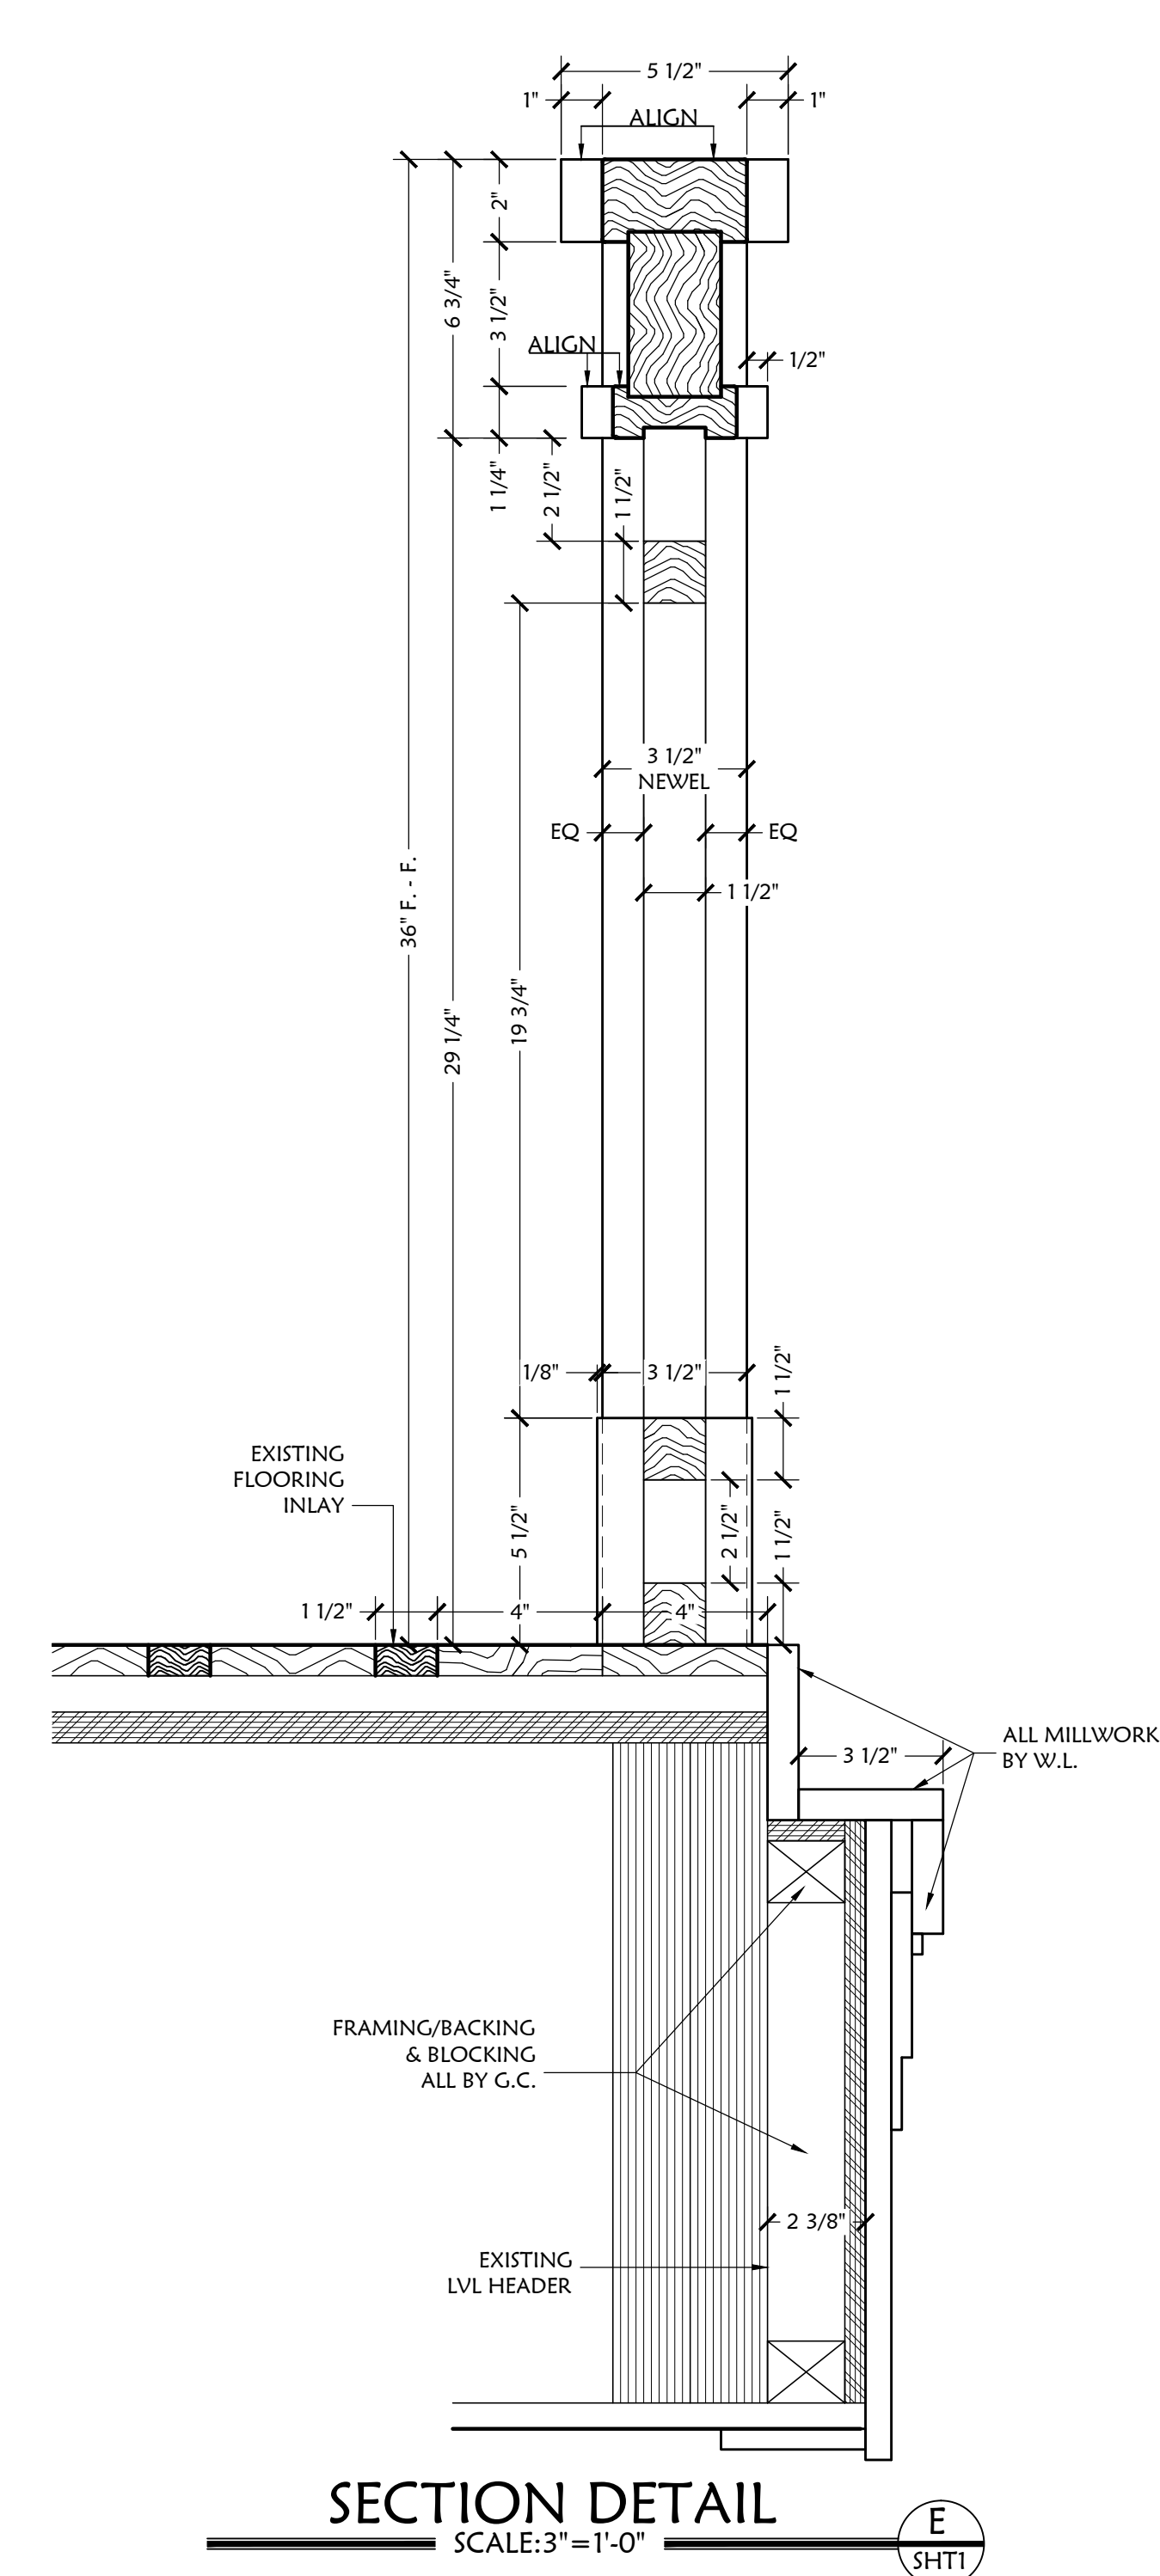


SECTION DETAIL
SCALE: 3"=1'-0"

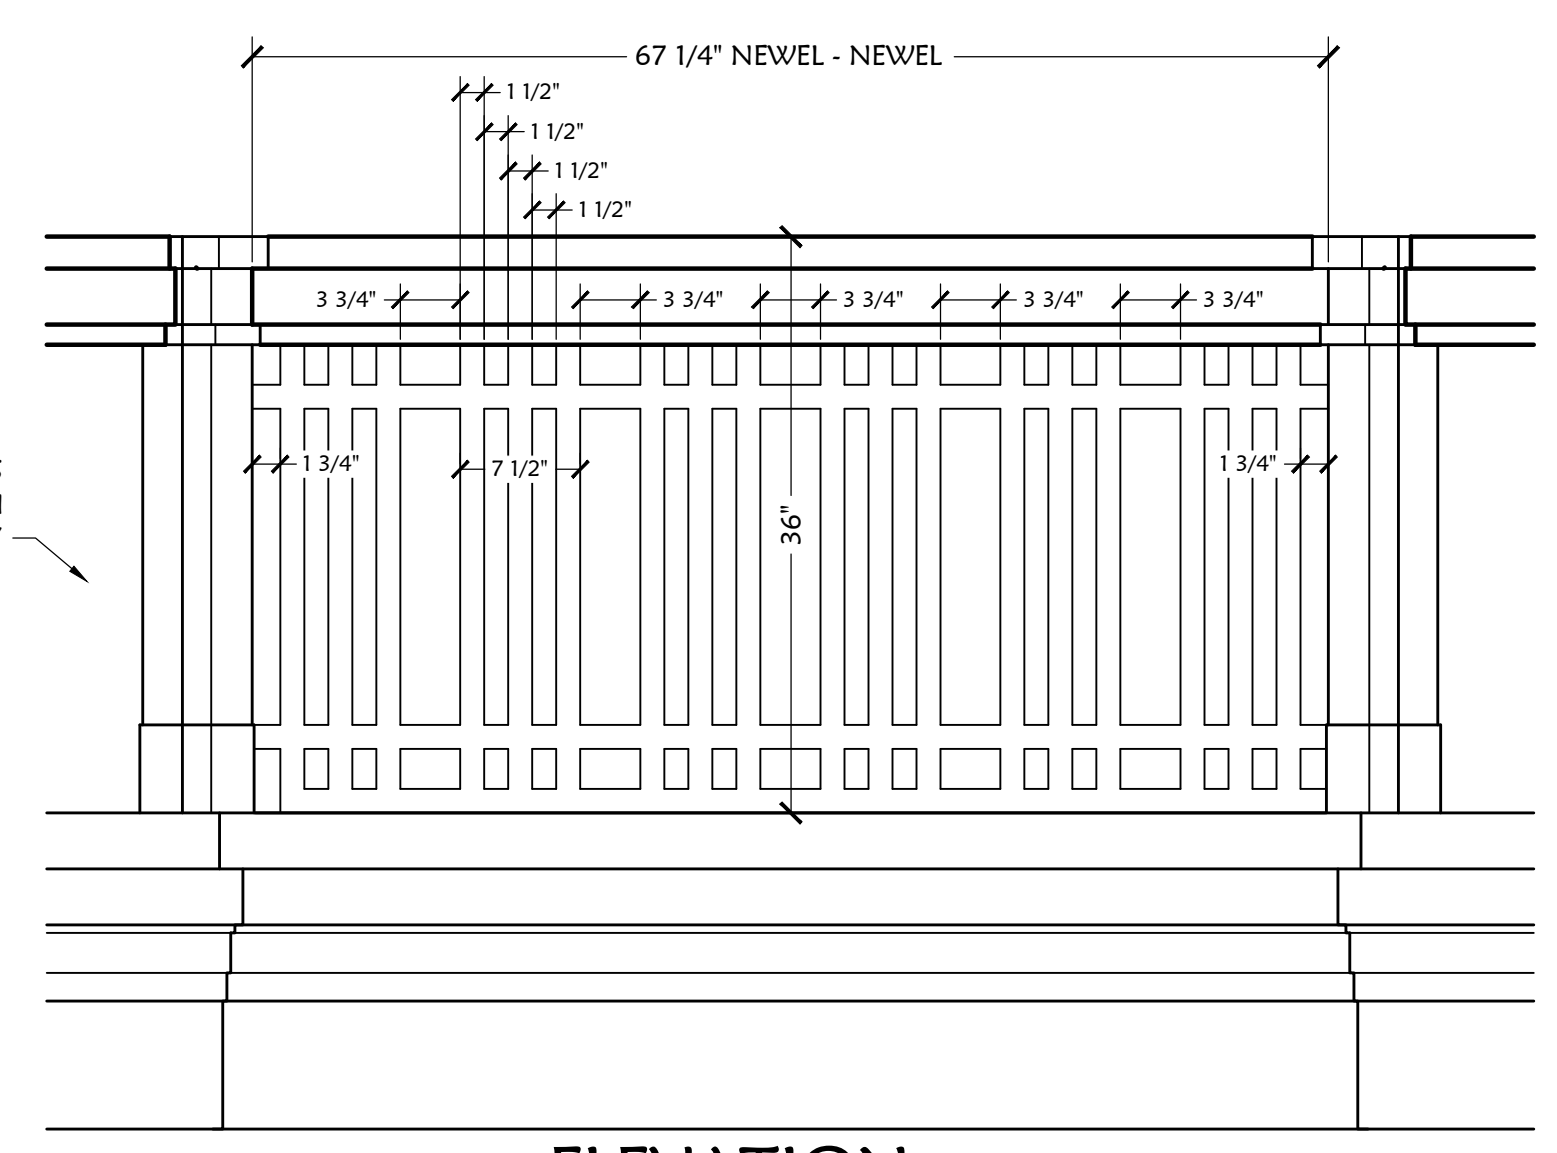


ELEVATION
SCALE: 1"=1'-0"

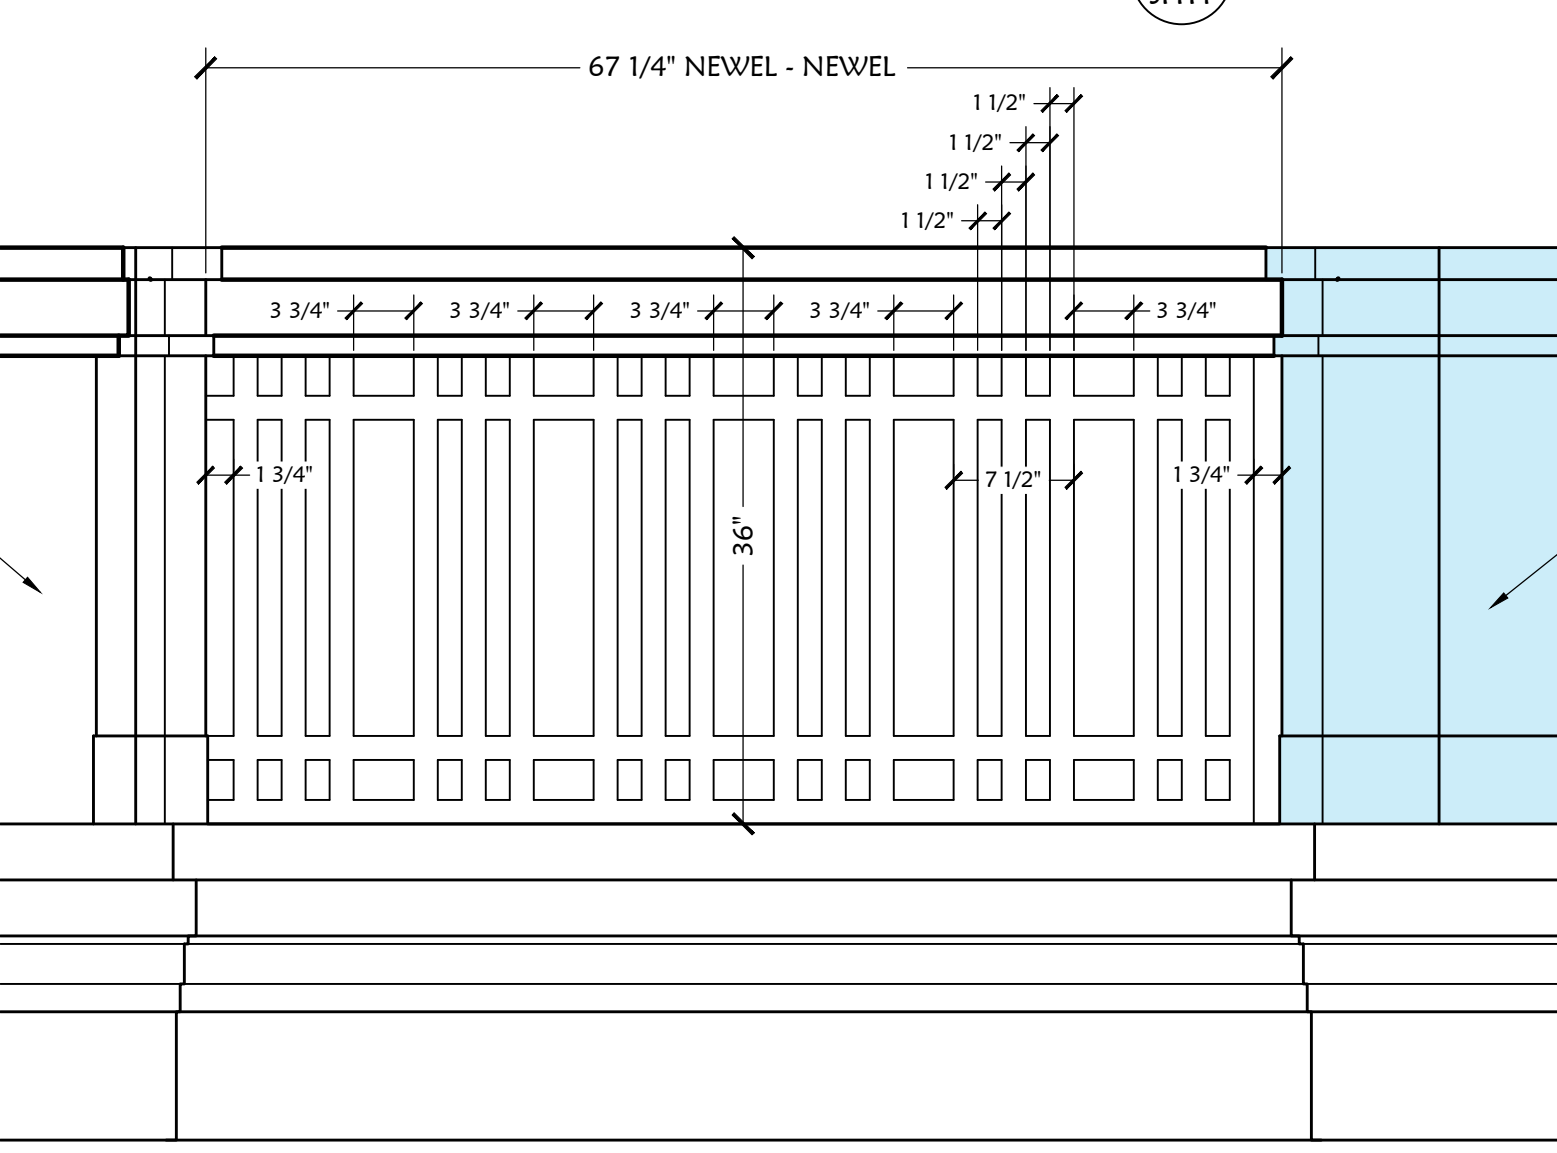

ELEVATION
SCALE: 1"=1'-0"

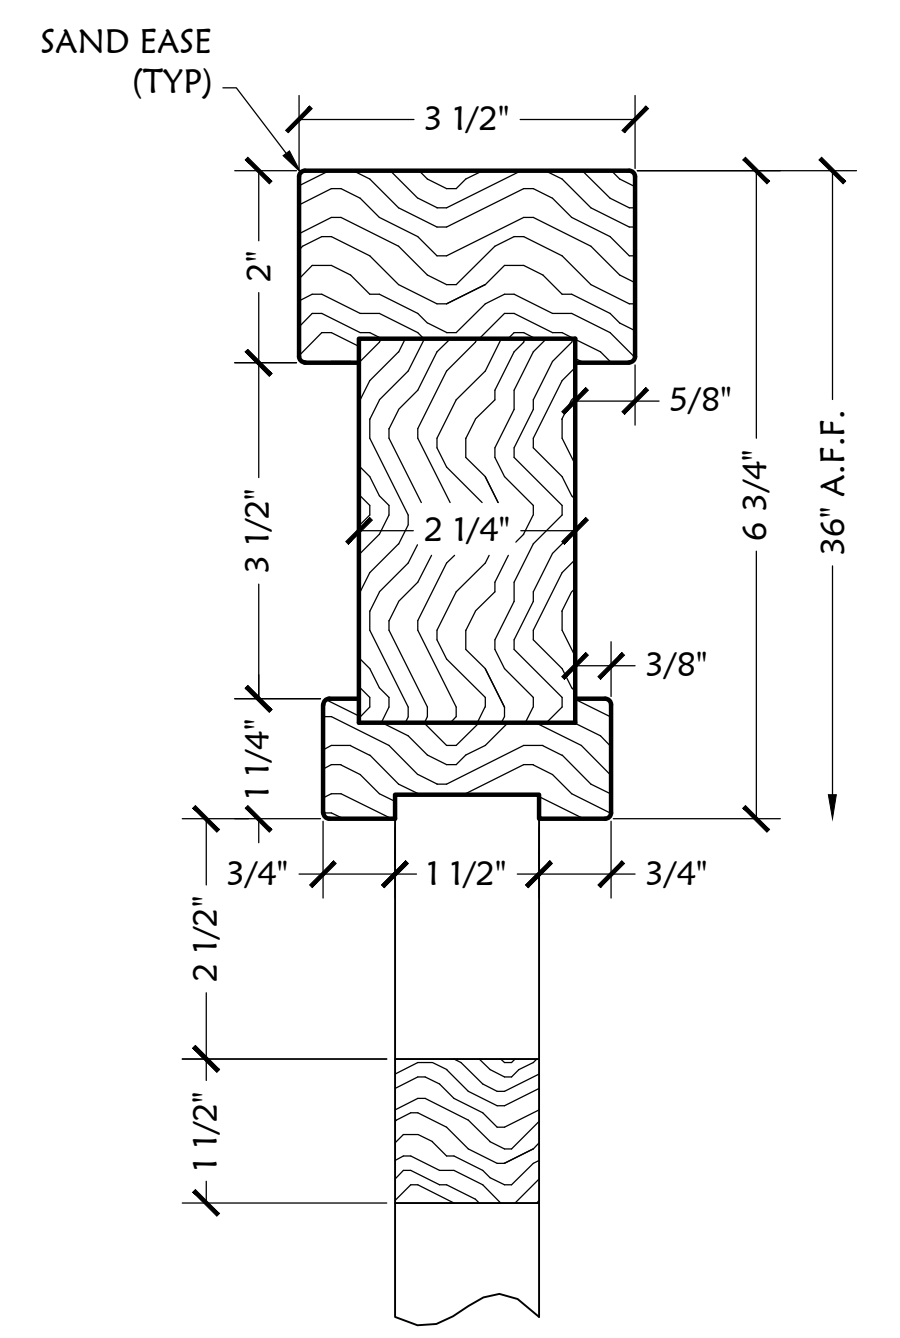


HANDRAIL PROFILE
SCALE: 6"=1'-0"

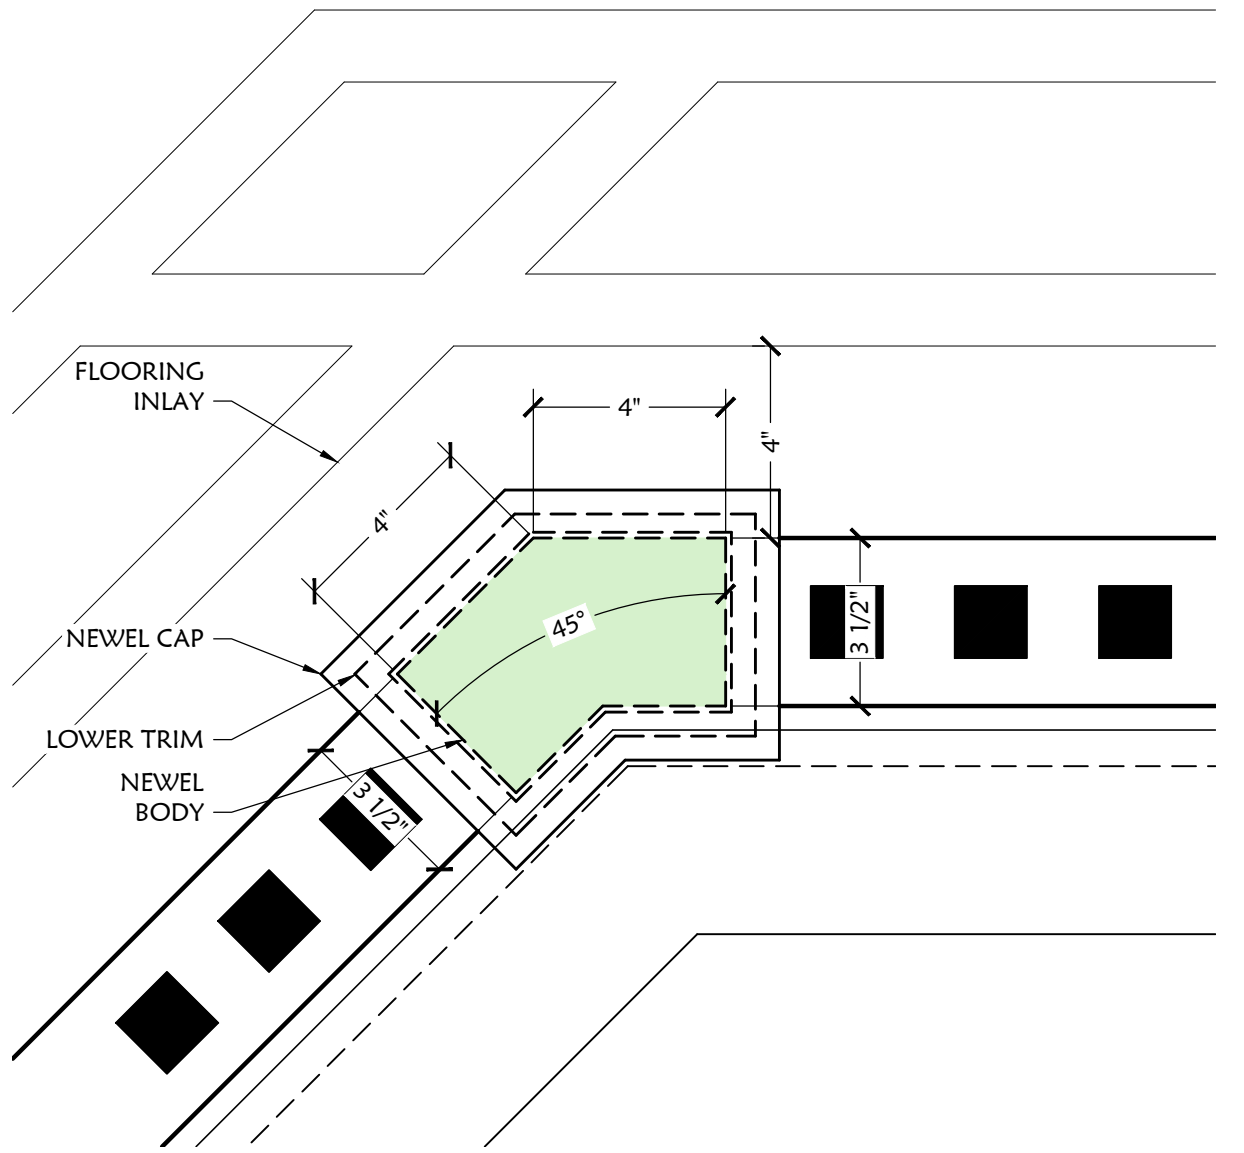

NEWEL PLAN (TYP)
SCALE: 3"=1'-0"



TREADS:	MATERIAL: NONE
NEWELS:	QTR'D W.O.
STRINGERS:	QTR'D W.O.
RISERS:	NONE
BALUSTERS:	QTR'D W.O.
RAIL BRKTS:	

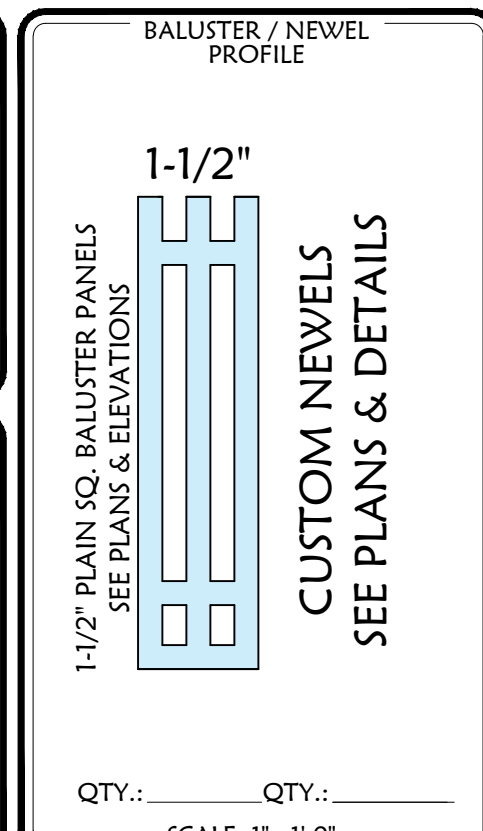

JOB NUMBER
 OFFICE
 STAIR SHOP
 RAIL SHOP
 C.N.C SHOP
 INSTALLER
ALL QTR'D WHITE OAK

RAIL PROFILE
(SEE PLANS)
 SCALE: 6"=1'-0"

WALL RAIL PROFILE
(SEE PLANS)
 SCALE: 6"=1'-0"


Project Manager: _____ Date: _____
 Accounting Approval: _____ Date: _____
 Approved for Production: _____ Date: _____

Checked by: _____ Date: _____
 Checked by: _____ Date: _____






GENERAL NOTES:
 BUILDING CODE: _____
 INSTALLER NOTE: _____

CONTRACTOR: _____
 OFFICE #: _____ FAX #: _____
 CONTACT: _____ MOBIL #: _____
 JOB LOCATION: _____
 OWNER: _____
 PHONE #: _____ MOBIL#: _____
 ARCHITECT: _____
 CONTACT/DESIGNER: _____
 OFFICE #: _____ FAX #: _____
 SUPERINTENDENT: _____
 OFFICE #: _____ MOBIL #: _____
 SCALE: AS SHOWN DRAWN BY: JIM J. DATE: 1-10-19
 PROJ MNGR: M.A.T. PROPOSAL #: 16234 TAG:




REVISION: 1 BY: JIM J. DATE: 3-29-19 CHK BY: _____ DATE: _____
 REVISION: _____ BY: _____ DATE: _____ CHK BY: _____ DATE: _____
 REVISION: _____ BY: _____ DATE: _____ CHK BY: _____ DATE: _____
 REVISION: _____ BY: _____ DATE: _____ CHK BY: _____ DATE: _____

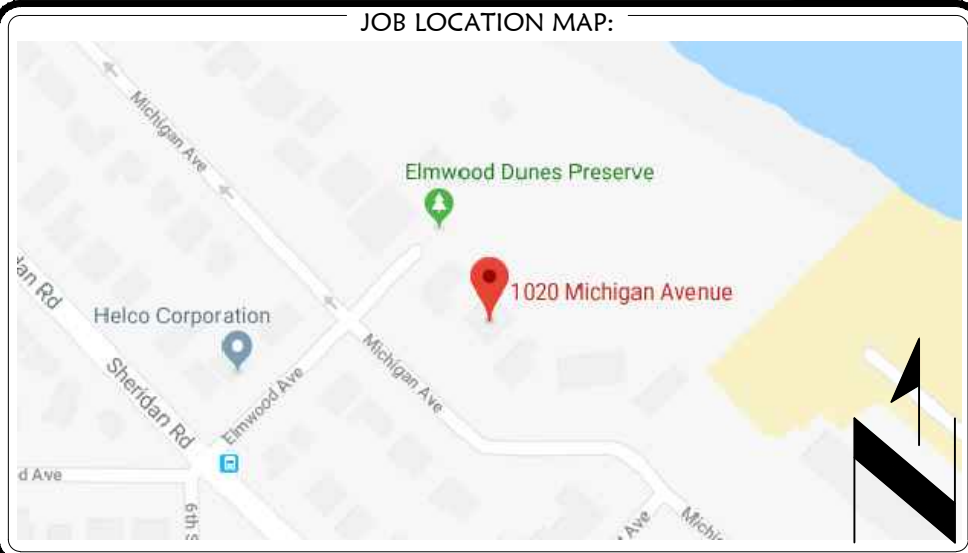


THESE DRAWING ARE THE PROPERTY OF LAKE SHORE STAIR COMPANY
 ANY UNAUTHORIZED USE OR REPRODUCTION IS PROHIBITED
 LAKE SHORE STAIR COMPANY
 28090 W. CONCRETE DR. INGLESDALE, IL 60041-9329
 PH: (815) 363-7777 FAX: (815) 363-7778
 EMAIL: SALES@LAKESHORESTAIR.COM / ENGINEERING@LAKESHORESTAIR.COM
 WWW.LAKESHORESTAIR.COM

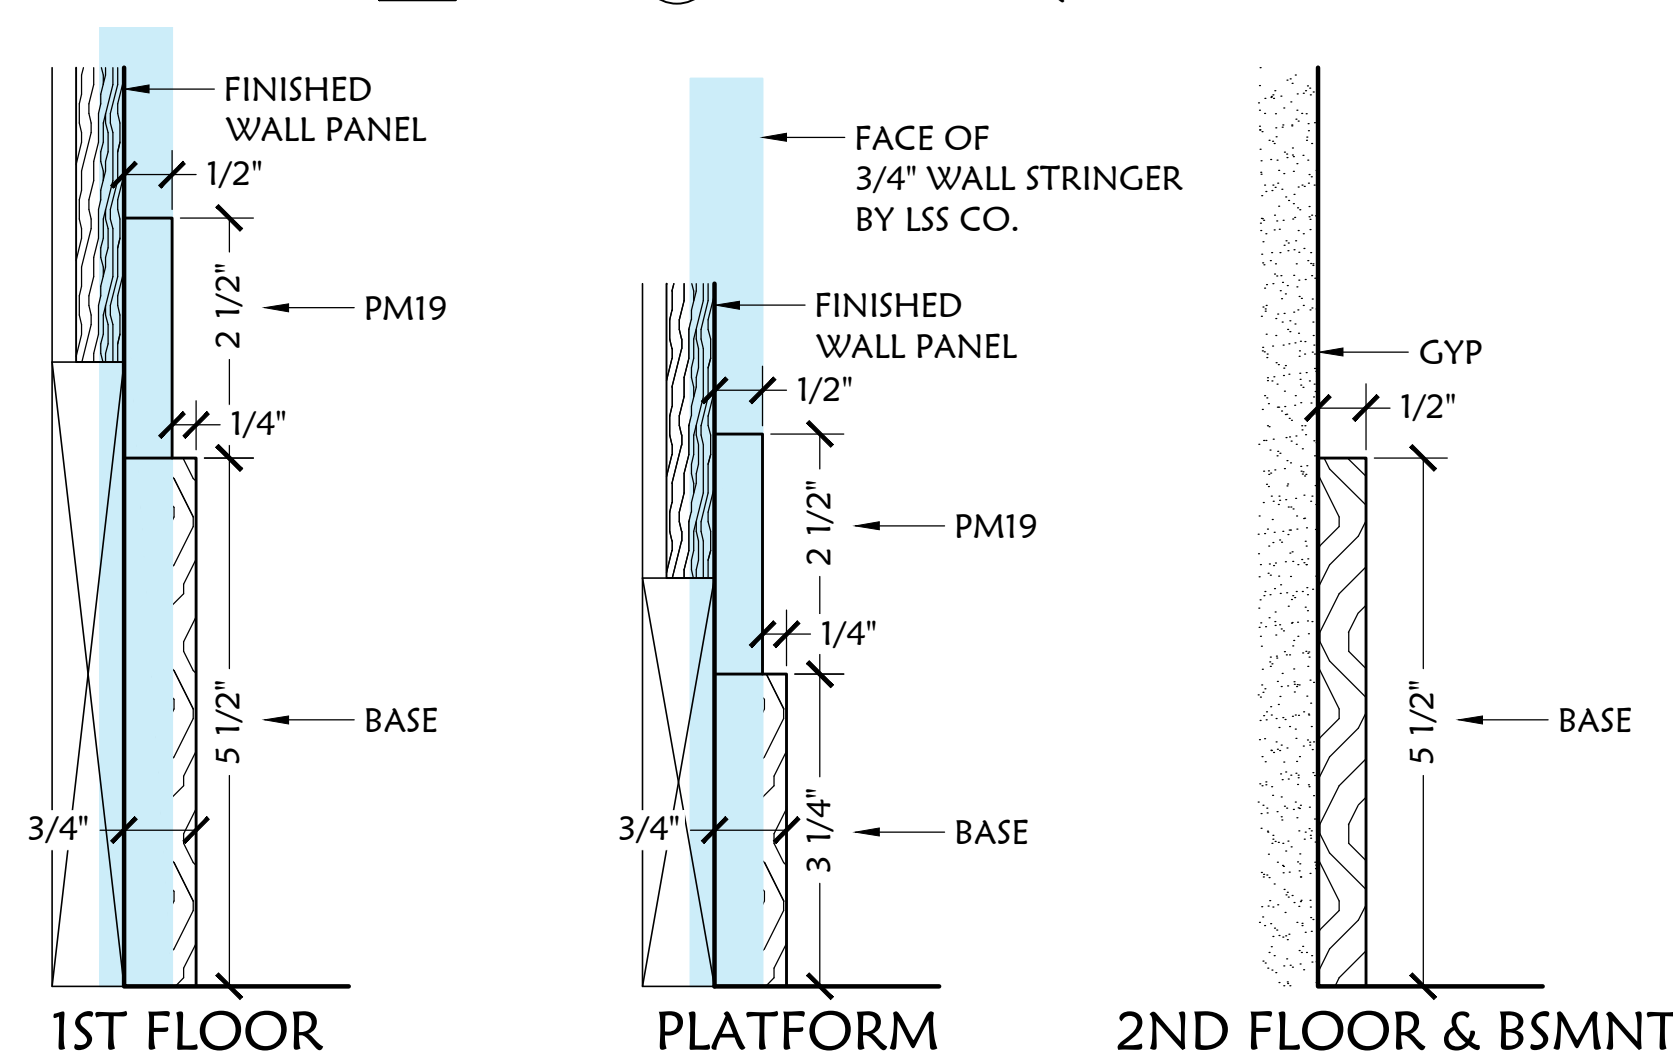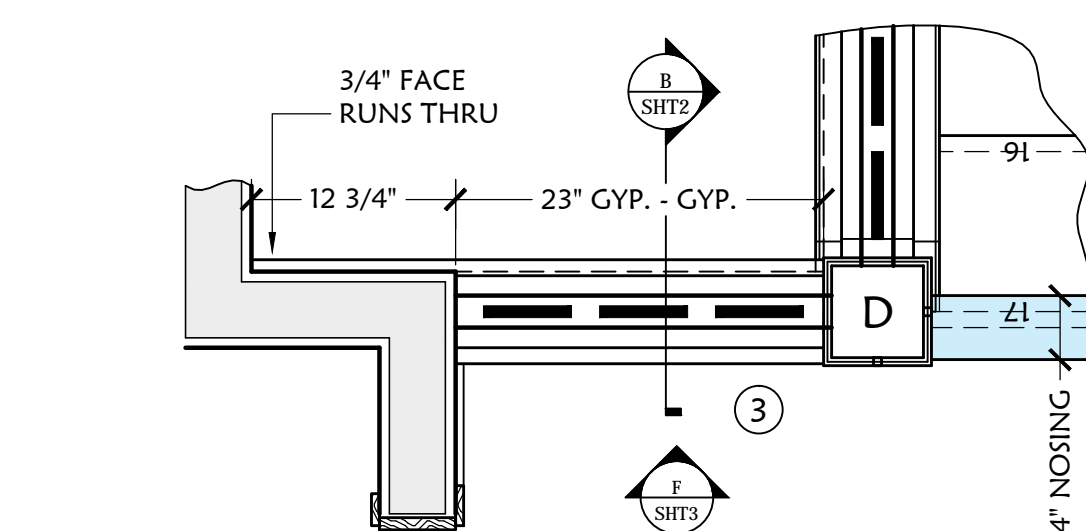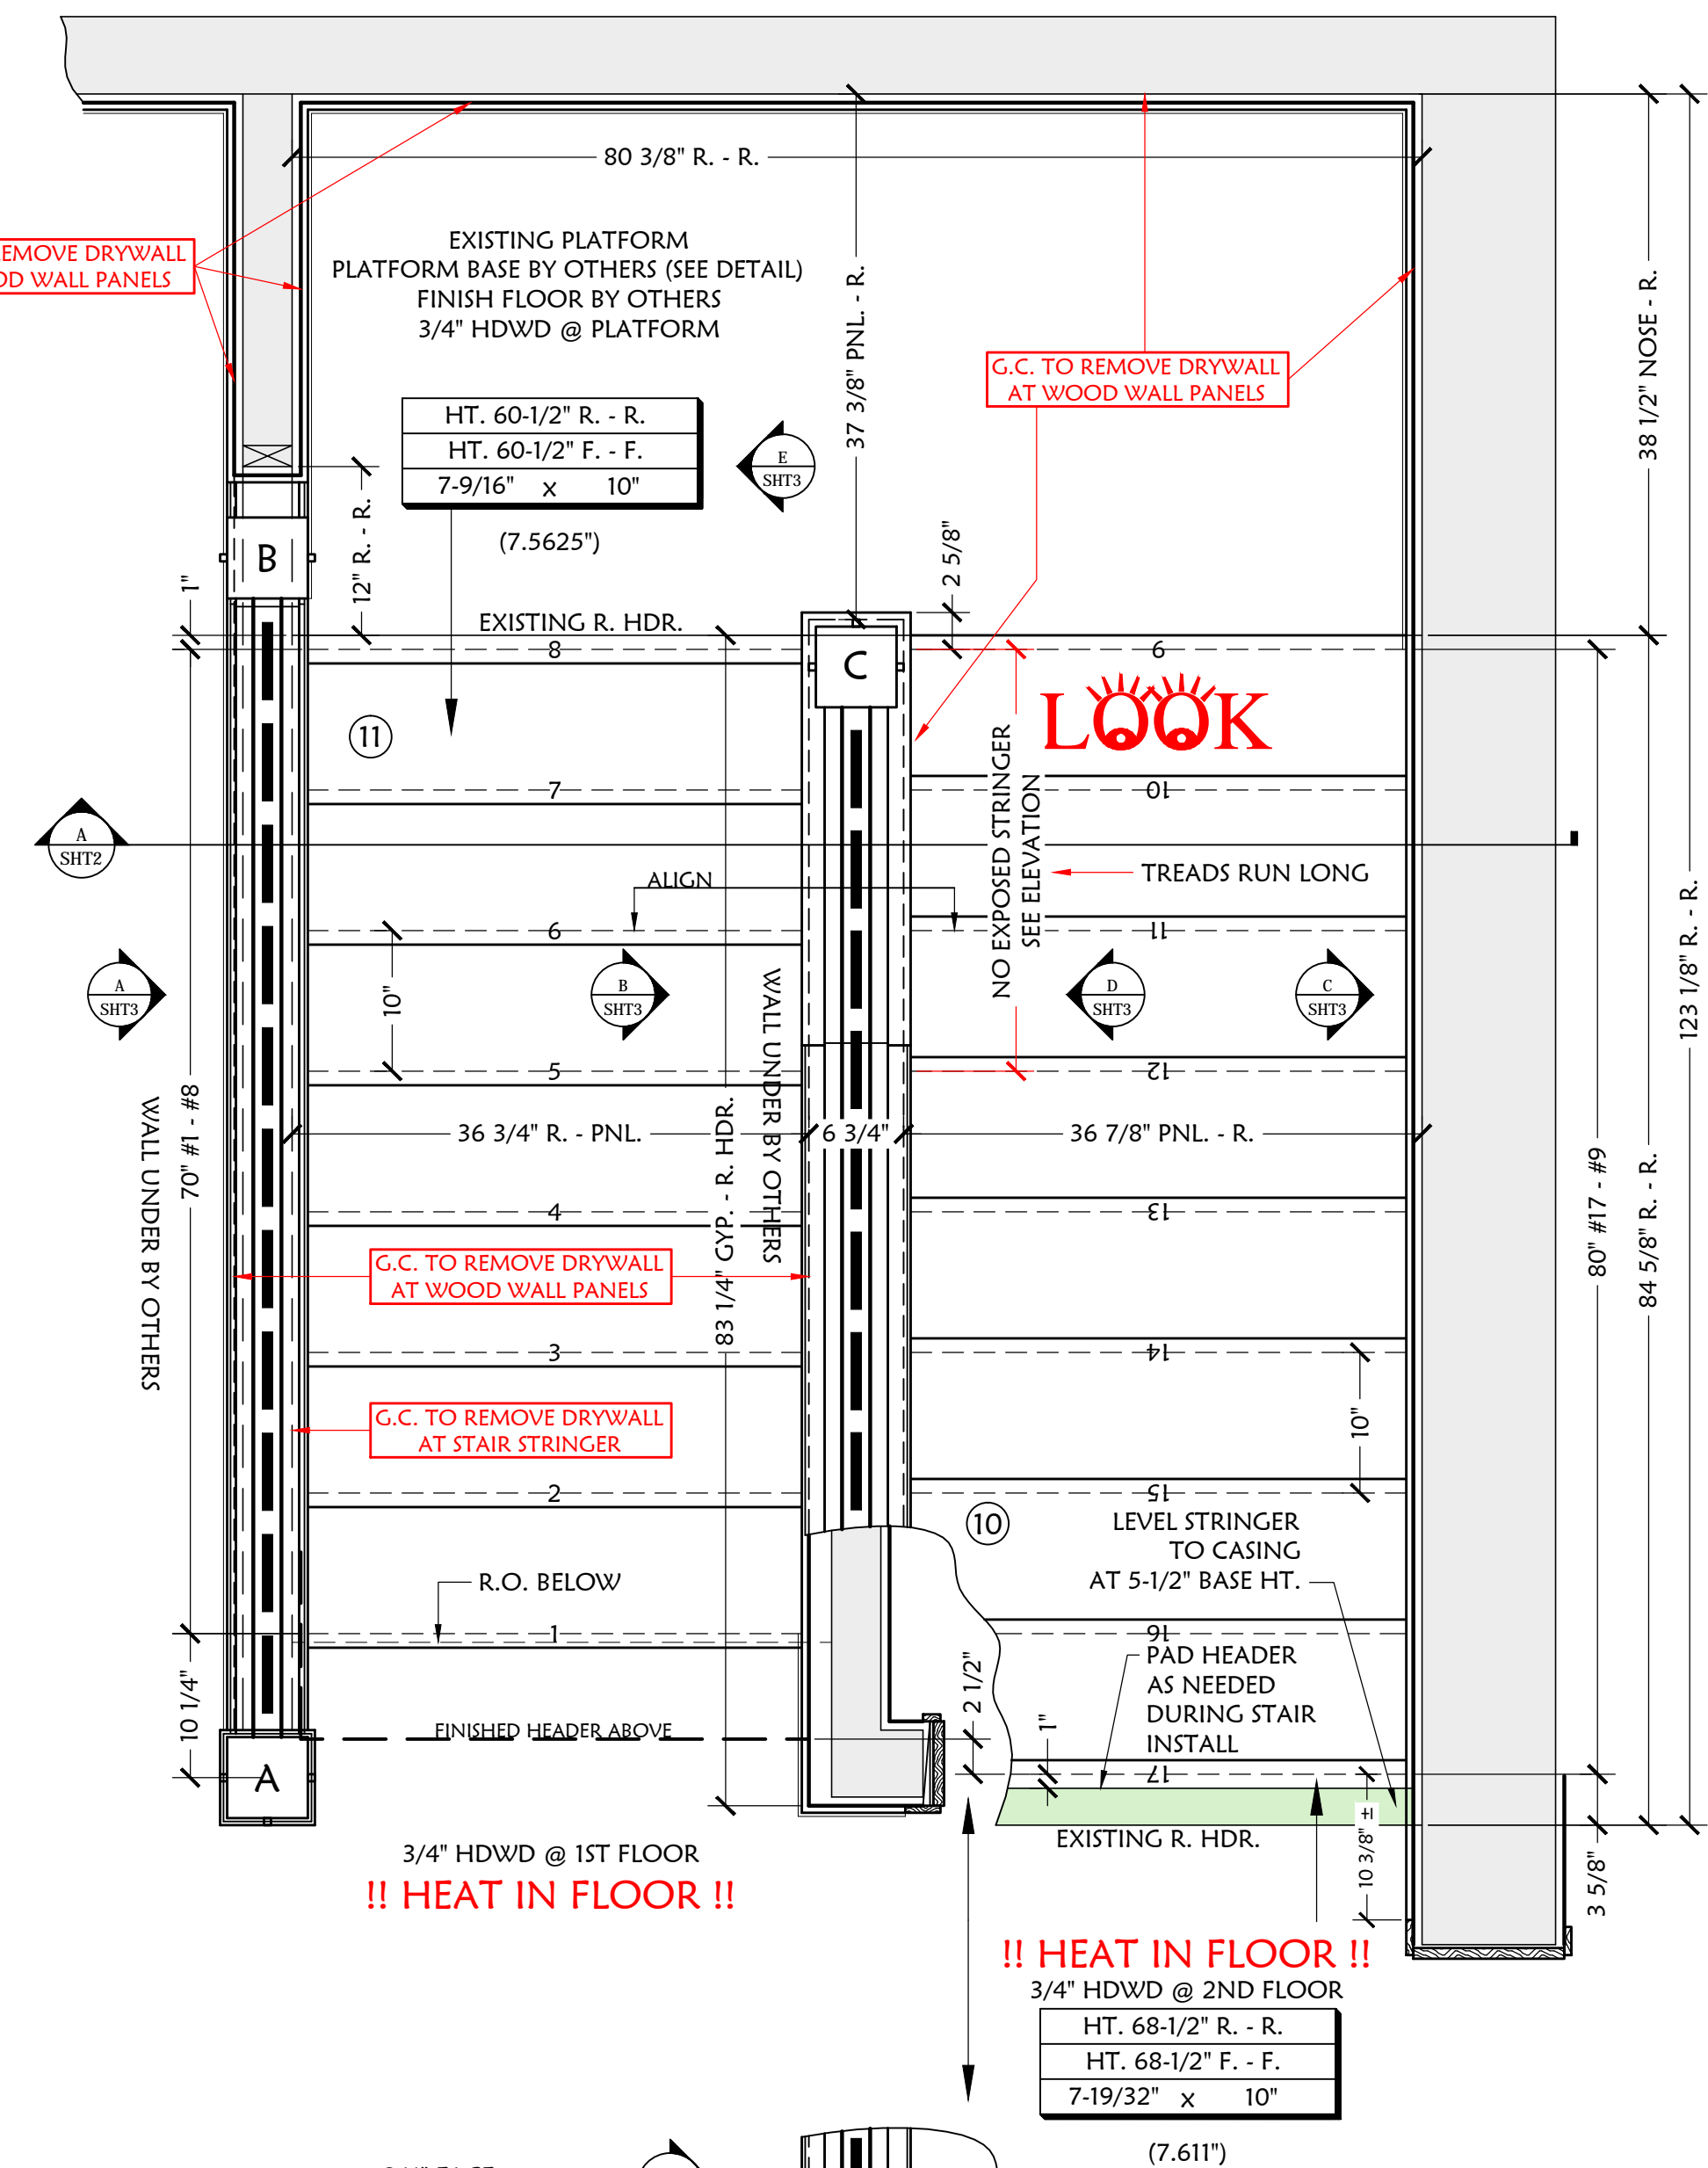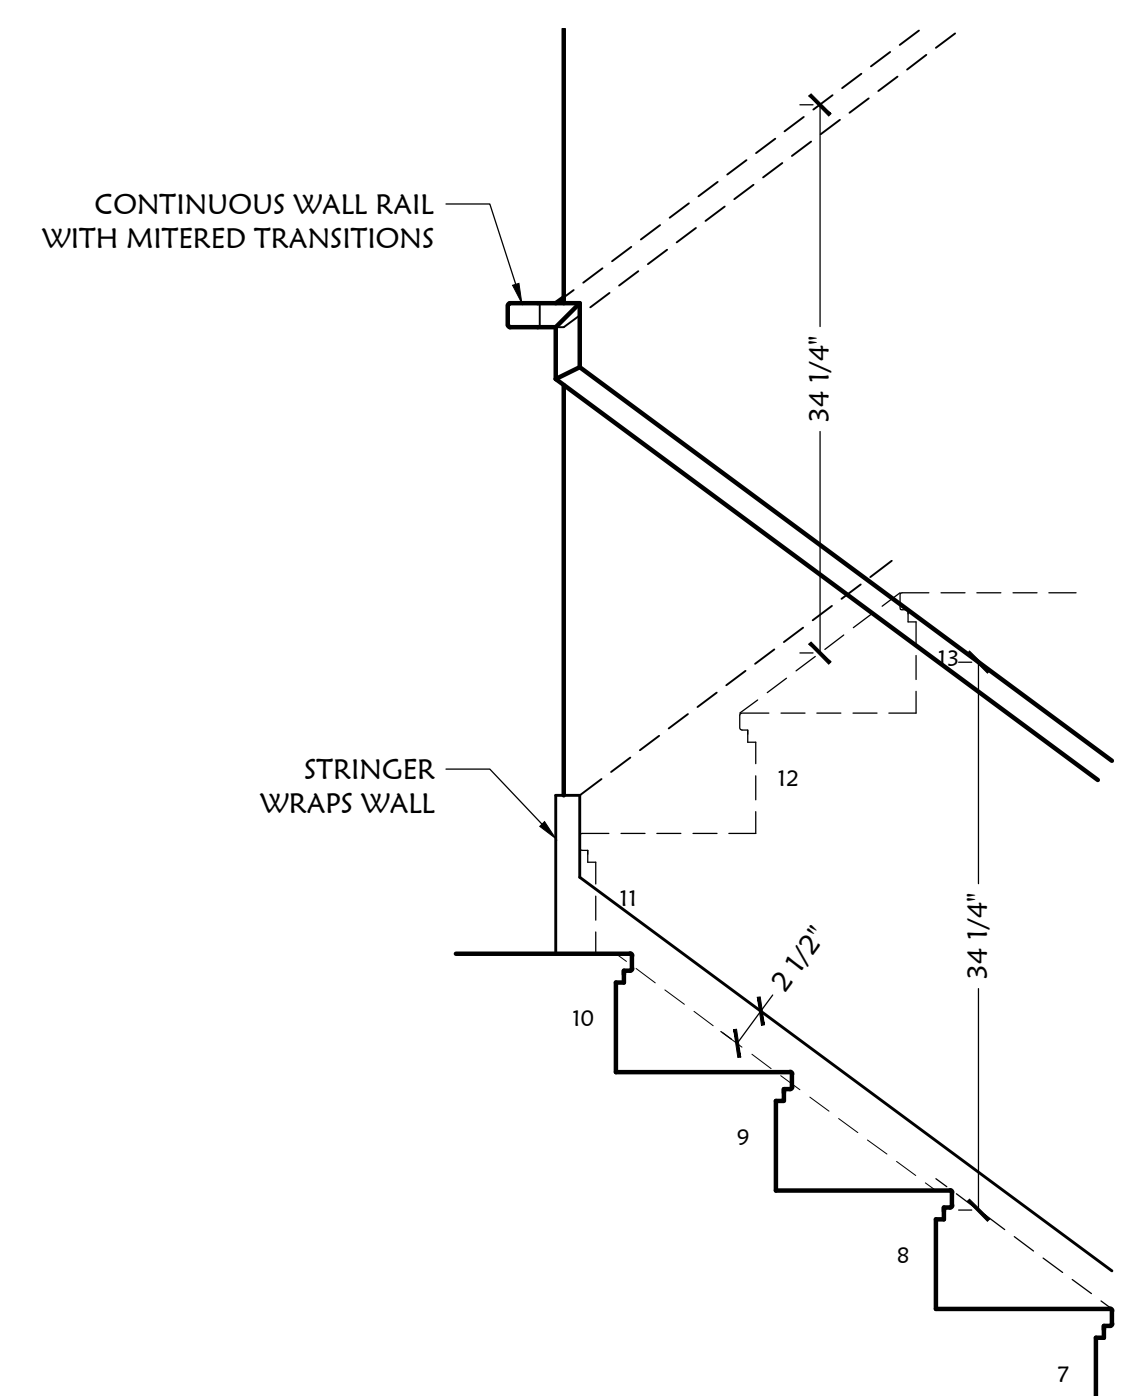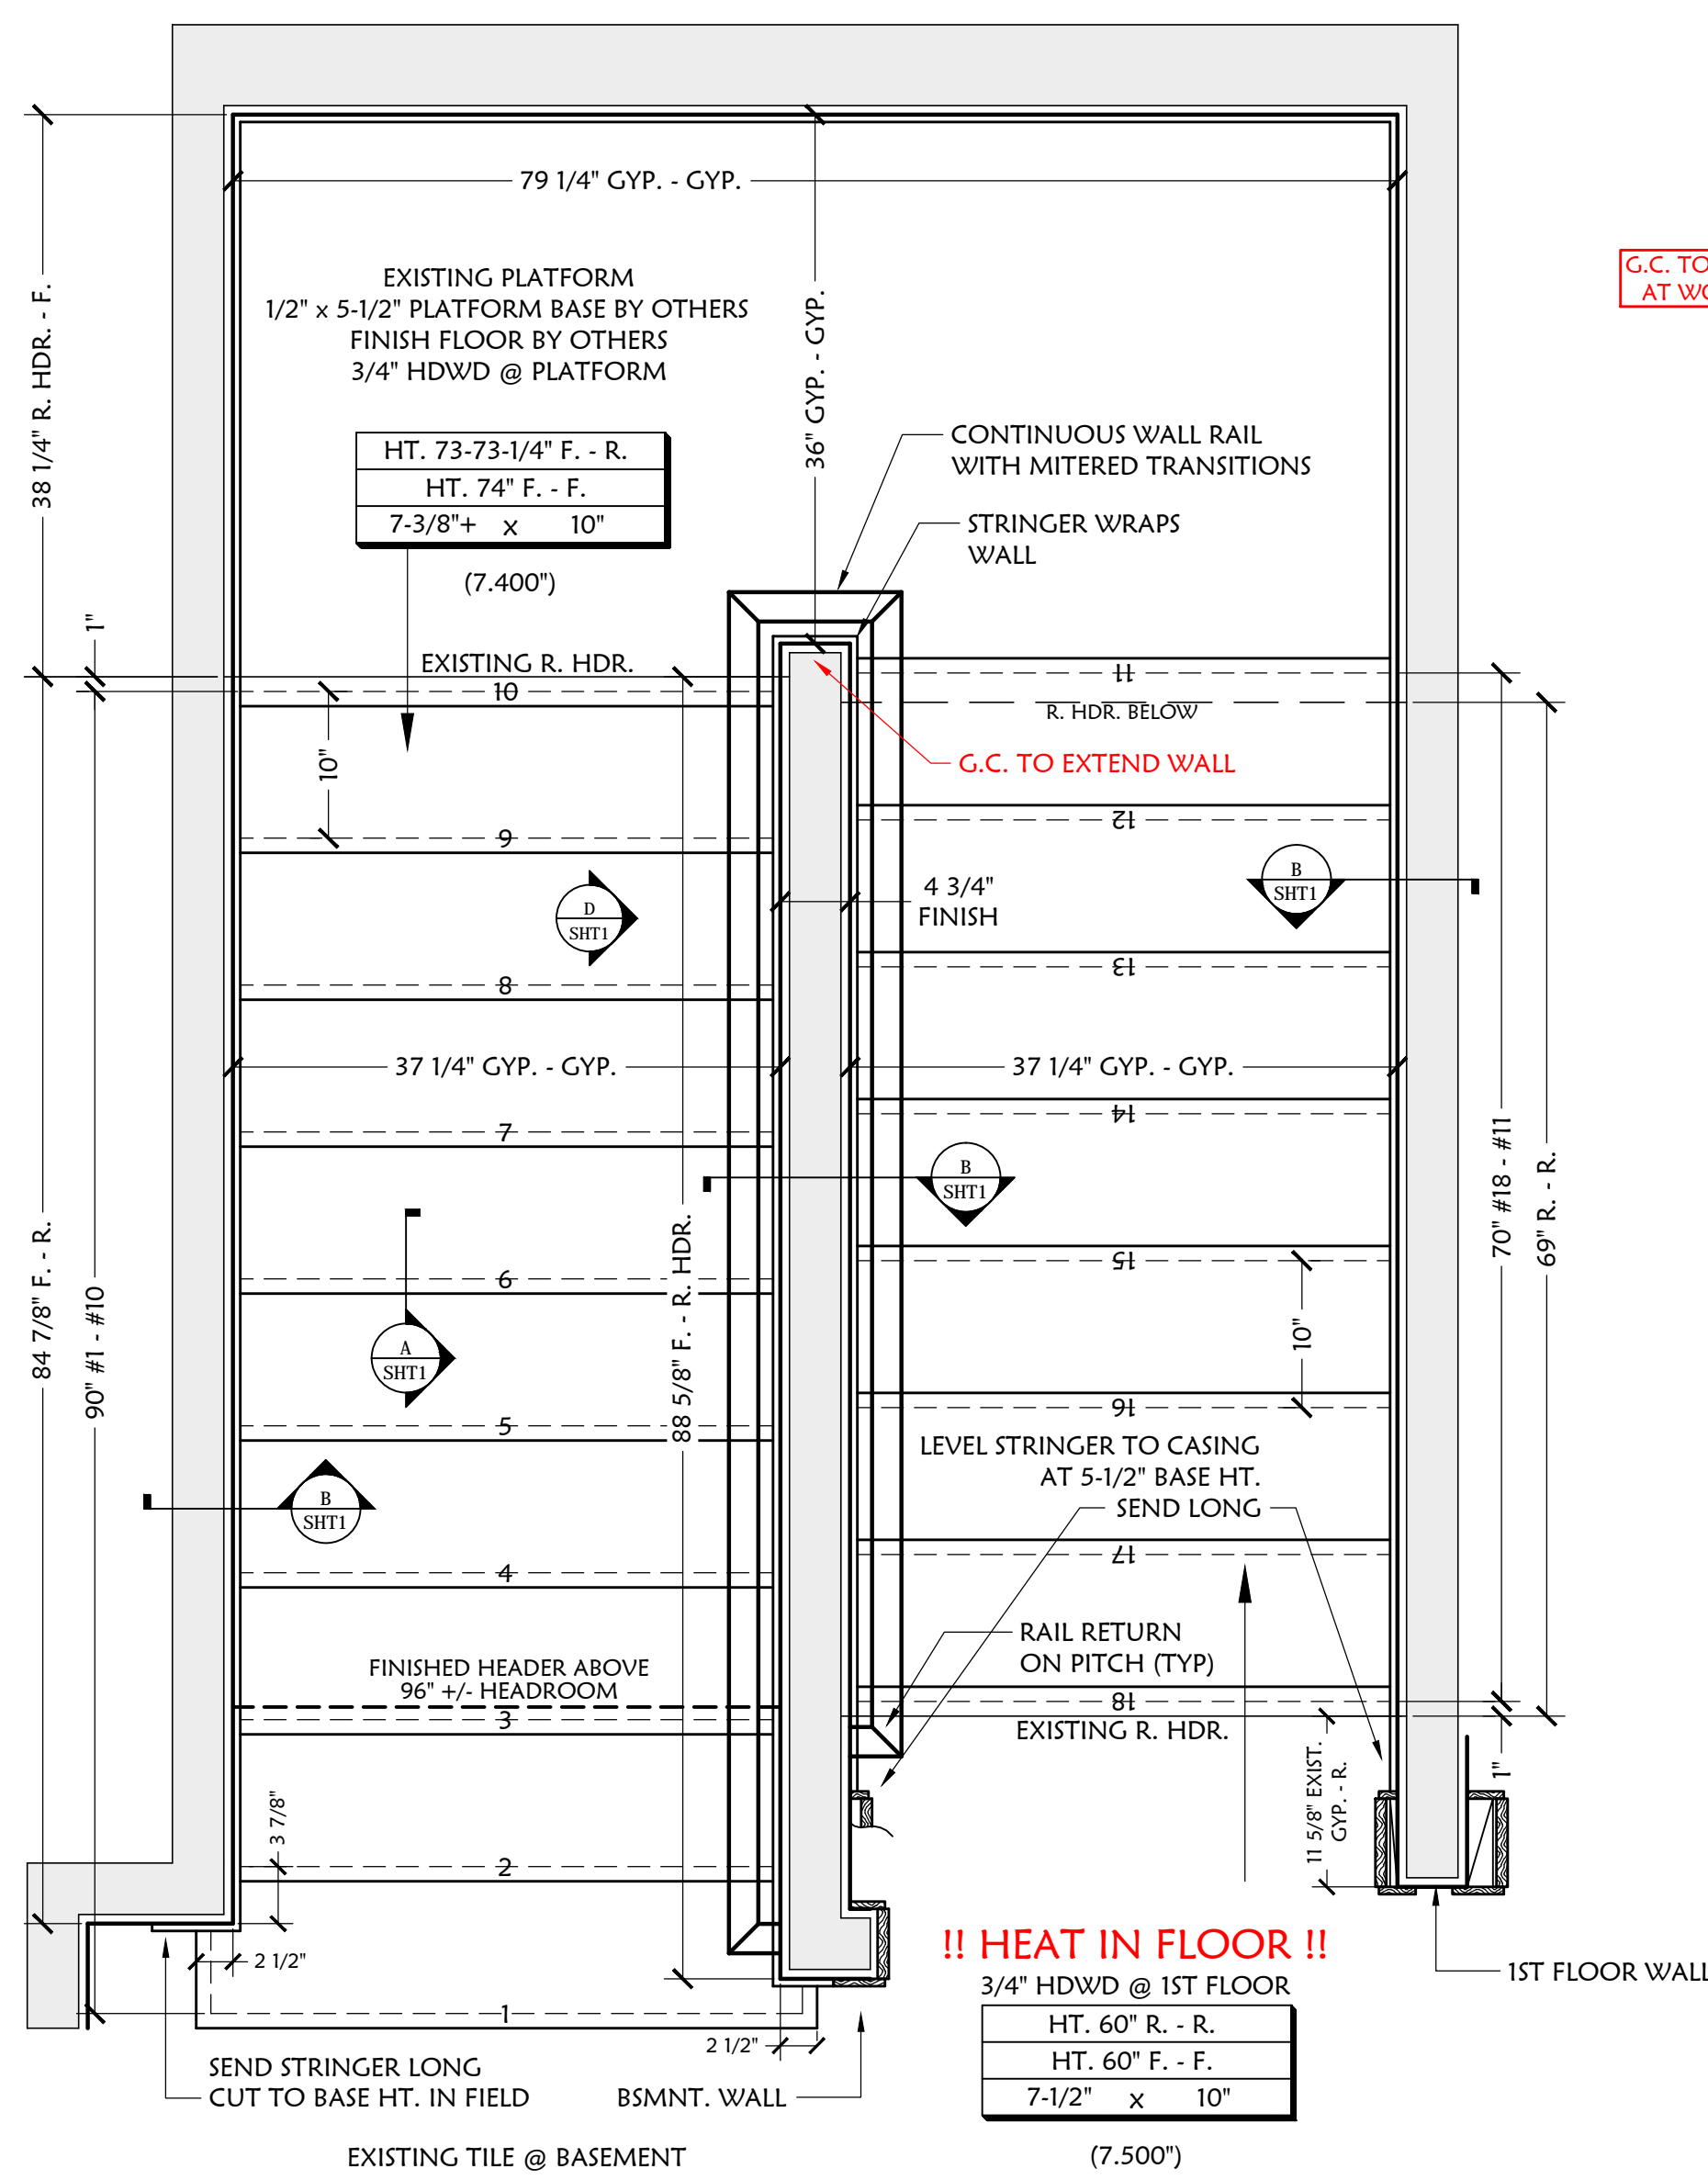



GUEST STAIRS

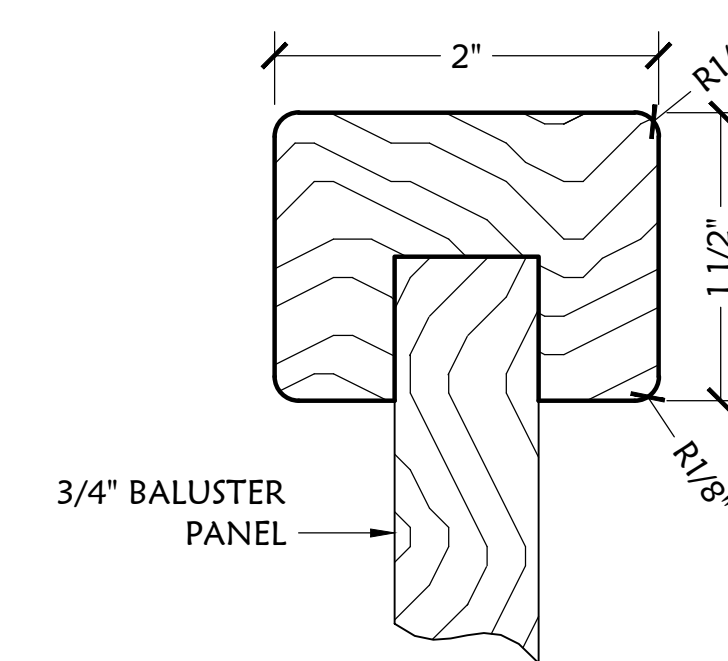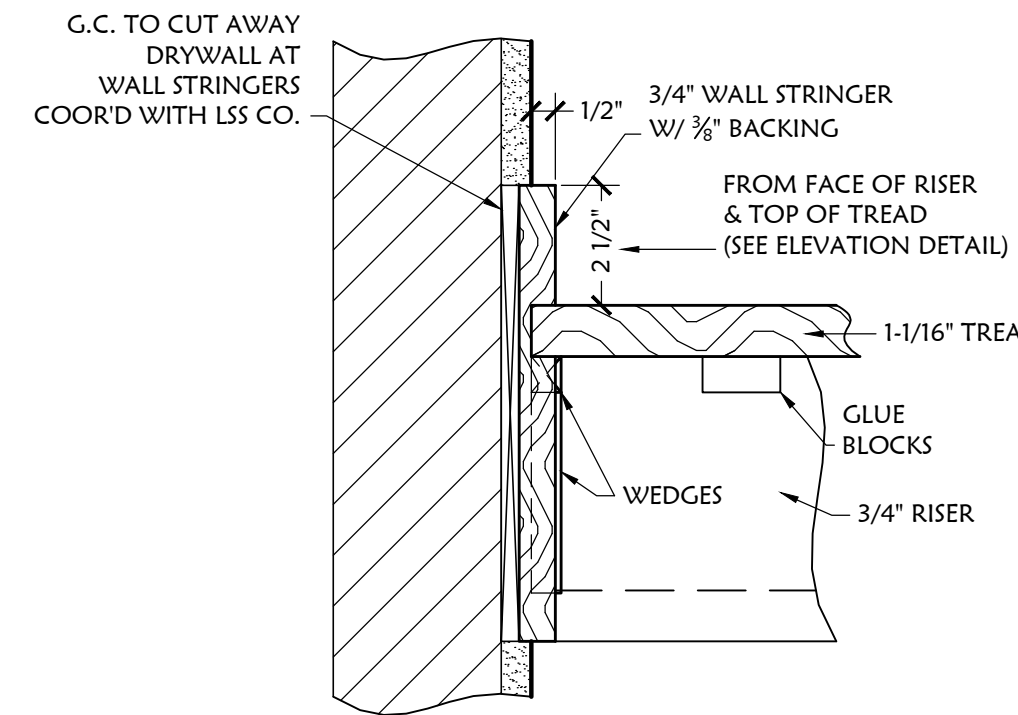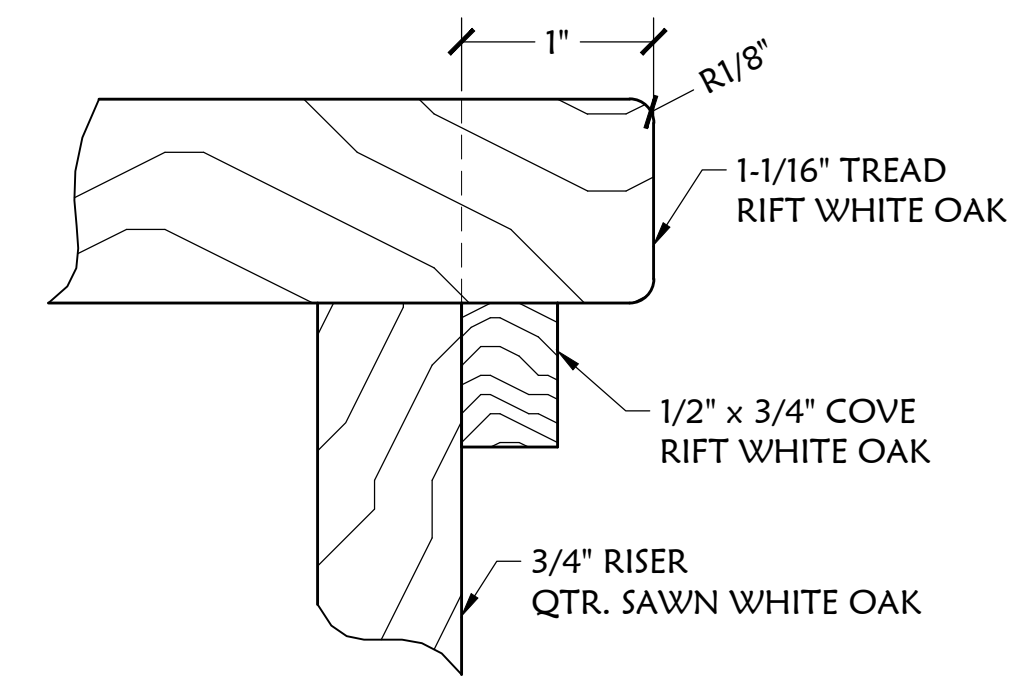

TREADS:	RIFT WHITE OAK
NEWELS:	QTR'D WHITE OAK
RAILS:	QTR'D WHITE OAK
STRINGERS:	QTR'D WHITE OAK
RISERS:	QTR'D WHITE OAK
BALUSTERS:	QTR'D WHITE OAK
RAIL BRKTS:	T.B.D.

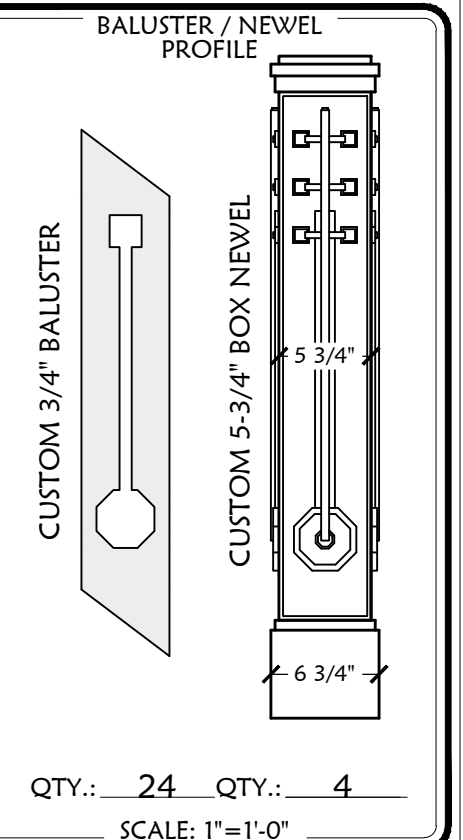

JOB NUMBER	OFFICE
	STAIR SHOP
	RAIL SHOP
	C.N.C SHOP
	INSTALLER
RIFT WHITE OAK & QTR'D WHITE OAK	

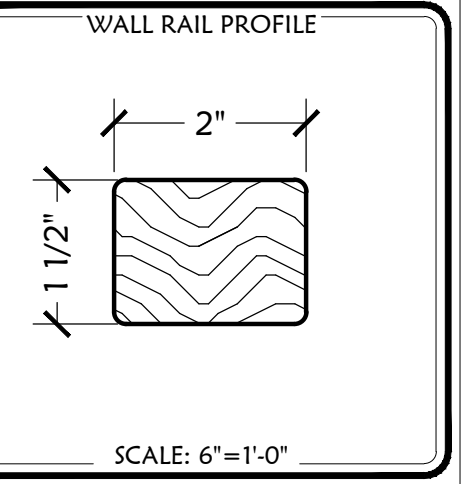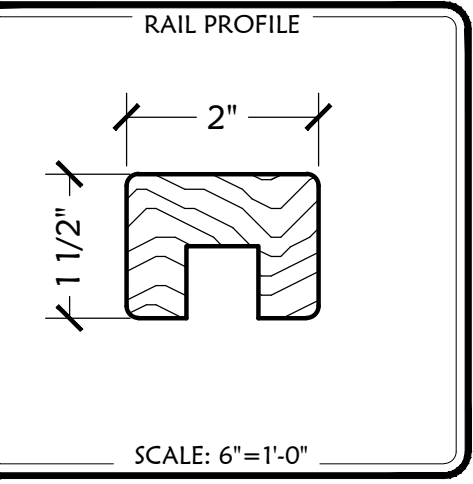

Project Manager:	Date:	Checked by:	Date:
Accounting Approval:	Date:	Checked by:	Date:
Approved for Production:	Date:	Checked by:	Date:

Project Manager:	Date:	Checked by:	Date:
Accounting Approval:	Date:	Checked by:	Date:
Approved for Production:	Date:	Checked by:	Date:

GENERAL NOTES:

BUILDING CODE:
INSTALLER NOTE:

CONTRACTOR:
OFFICE #: _____ FAX #: _____
CONTACT: _____ MOBIL #: _____

JOB LOCATION: _____


OWNER: _____
PHONE #: _____ MOBIL#: _____

ARCHITECT: _____
CONTACT/DESIGNER: _____
OFFICE #: _____ FAX #: _____

SUPERINTENDENT: _____
OFFICE #: _____ MOBIL #: _____

SCALE: AS SHOWN DRAWN BY: JIM J DATE: 4-4-18
PROJ MNGR: M.A.T. PROPOSAL #: 16234 TAG:

REVISION: 1	BY: JIM J	DATE: 1-15-19	CHK BY: _____	DATE: _____
REVISION: 2	BY: JIM J	DATE: 4-29-19	CHK BY: _____	DATE: _____
REVISION: 3	BY: JIM J	DATE: 5-3-19	CHK BY: _____	DATE: _____
REVISION: _____	BY: _____	DATE: _____	CHK BY: _____	DATE: _____

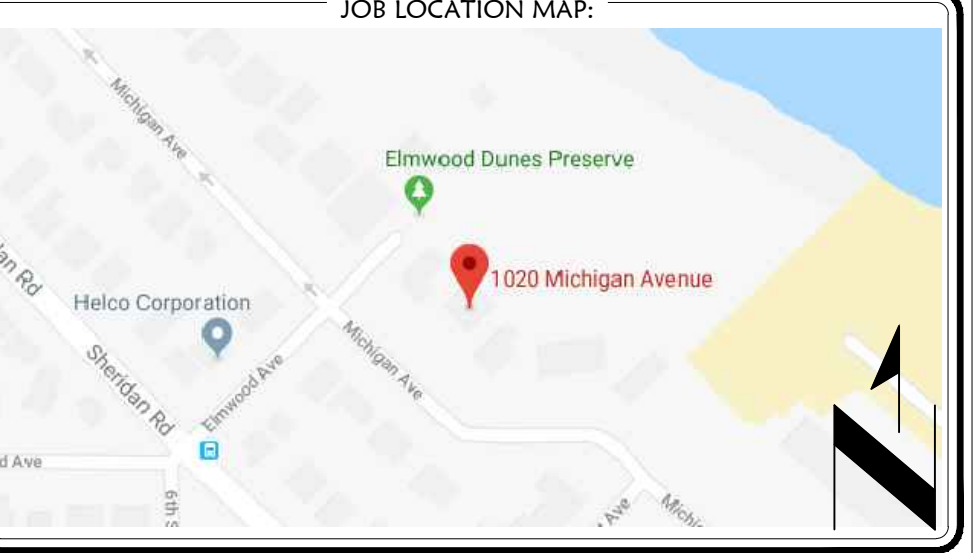

SHOP DRAWING & FABRICATION APPROVAL

APPROVAL IS FOR GENERAL COMPLIANCE WITH THE CONTRACT DOCUMENTS & APPROVAL TO PROCEED WITH FABRICATION. ANY ADDITIONAL CHANGES AFTER FINAL APPROVALS TO RESULT IN SCHEDULING DELAYS AND/OR ADDITIONAL CHARGES.

AUTHORIZED SIGNATURES & OR ARCHITECTURAL REVIEW / APPROVAL STAMP ARE REQUIRED BY LAKE SHORE STAIR CO. PRIOR TO FABRICATION.







Contractor: _____ Date: _____
Authorized Signature: _____ Date: _____

*Architect / Designer: _____ *When applicable
Authorized Signature: _____ Date: _____



THESE DRAWING ARE THE PROPERTY OF LAKE SHORE STAIR COMPANY
ANY UNAUTHORIZED USE OR REPRODUCTION IS PROHIBITED

LAKE SHORE STAIR COMPANY
28090 W. CONCRETE DR. INGLESIDE, IL 60041-9329
PH: (815) 363-7777 FAX: (815) 363-7778
EMAIL: SALES@LAKESHORESTAIR.COM / ENGINEERING@LAKESHORESTAIR.COM
WWW.LAKESHORESTAIR.COM


GUEST STAIRS

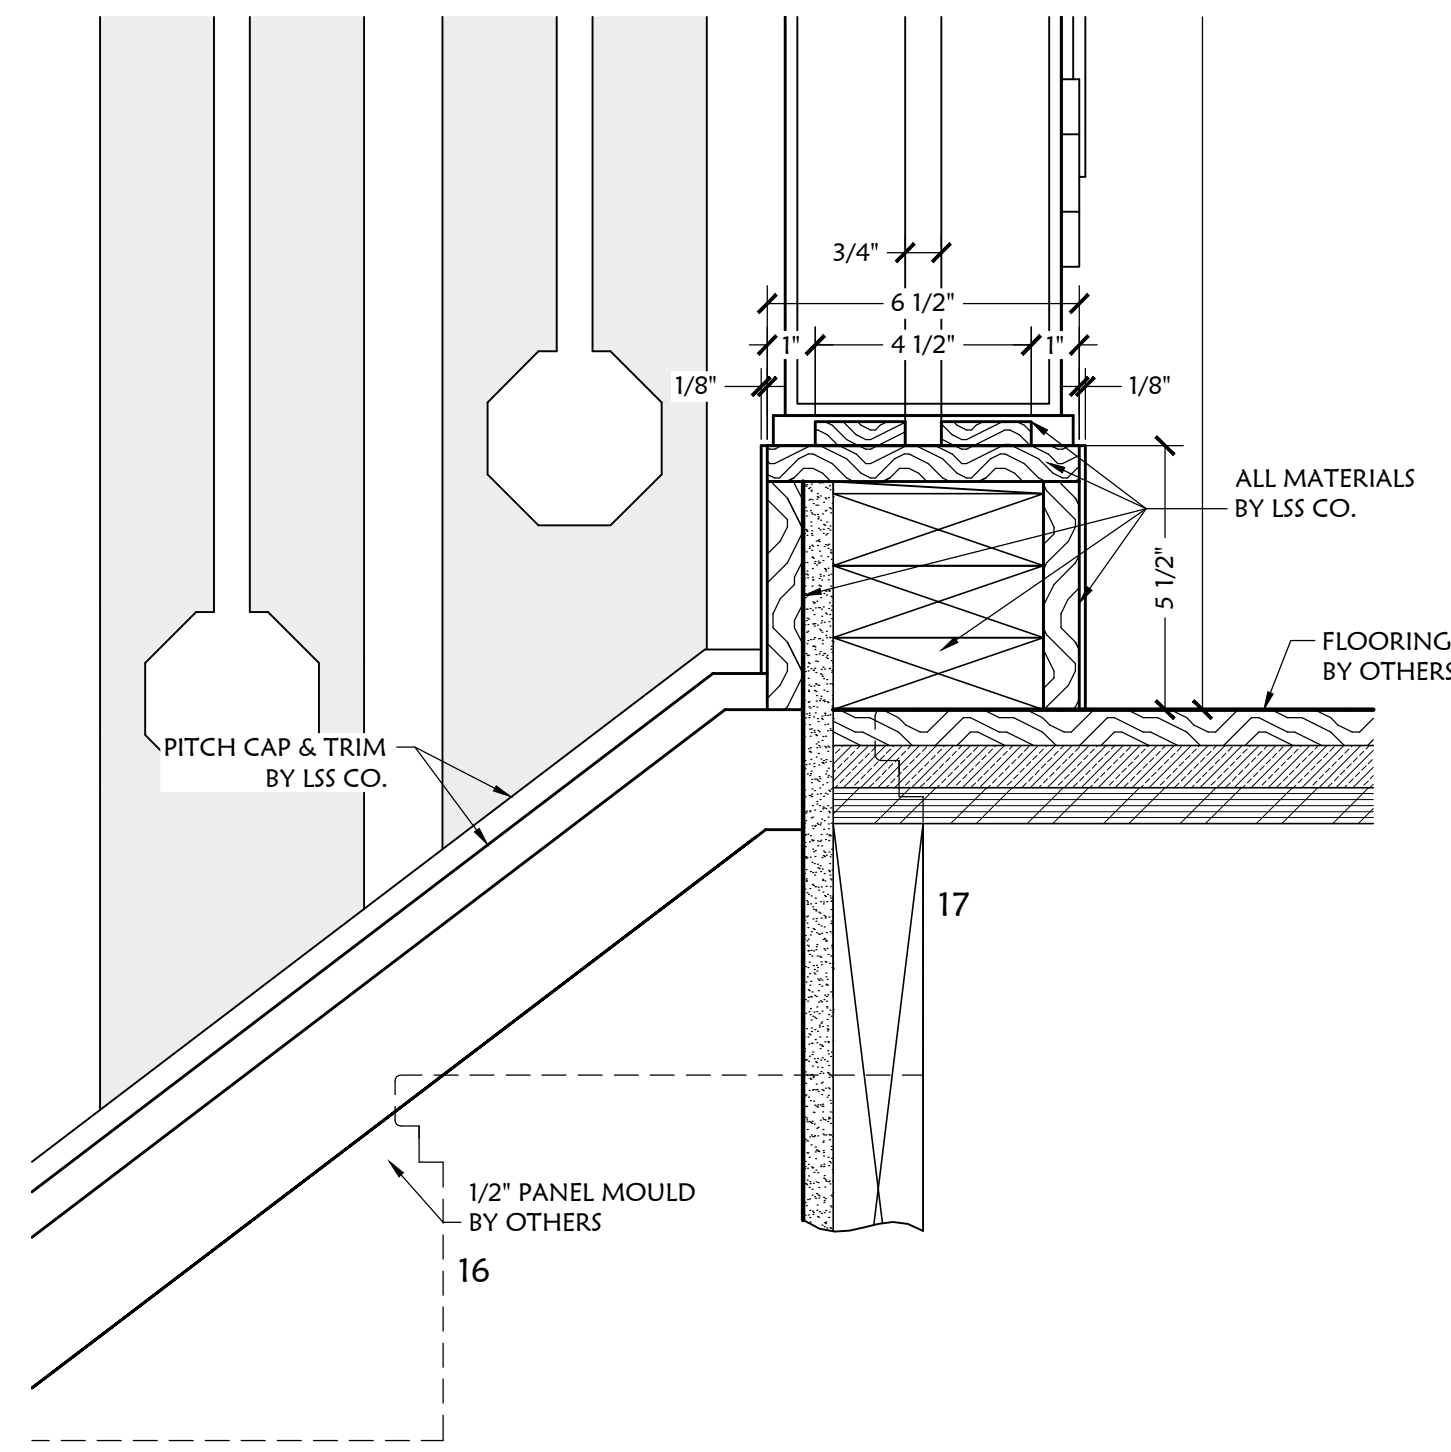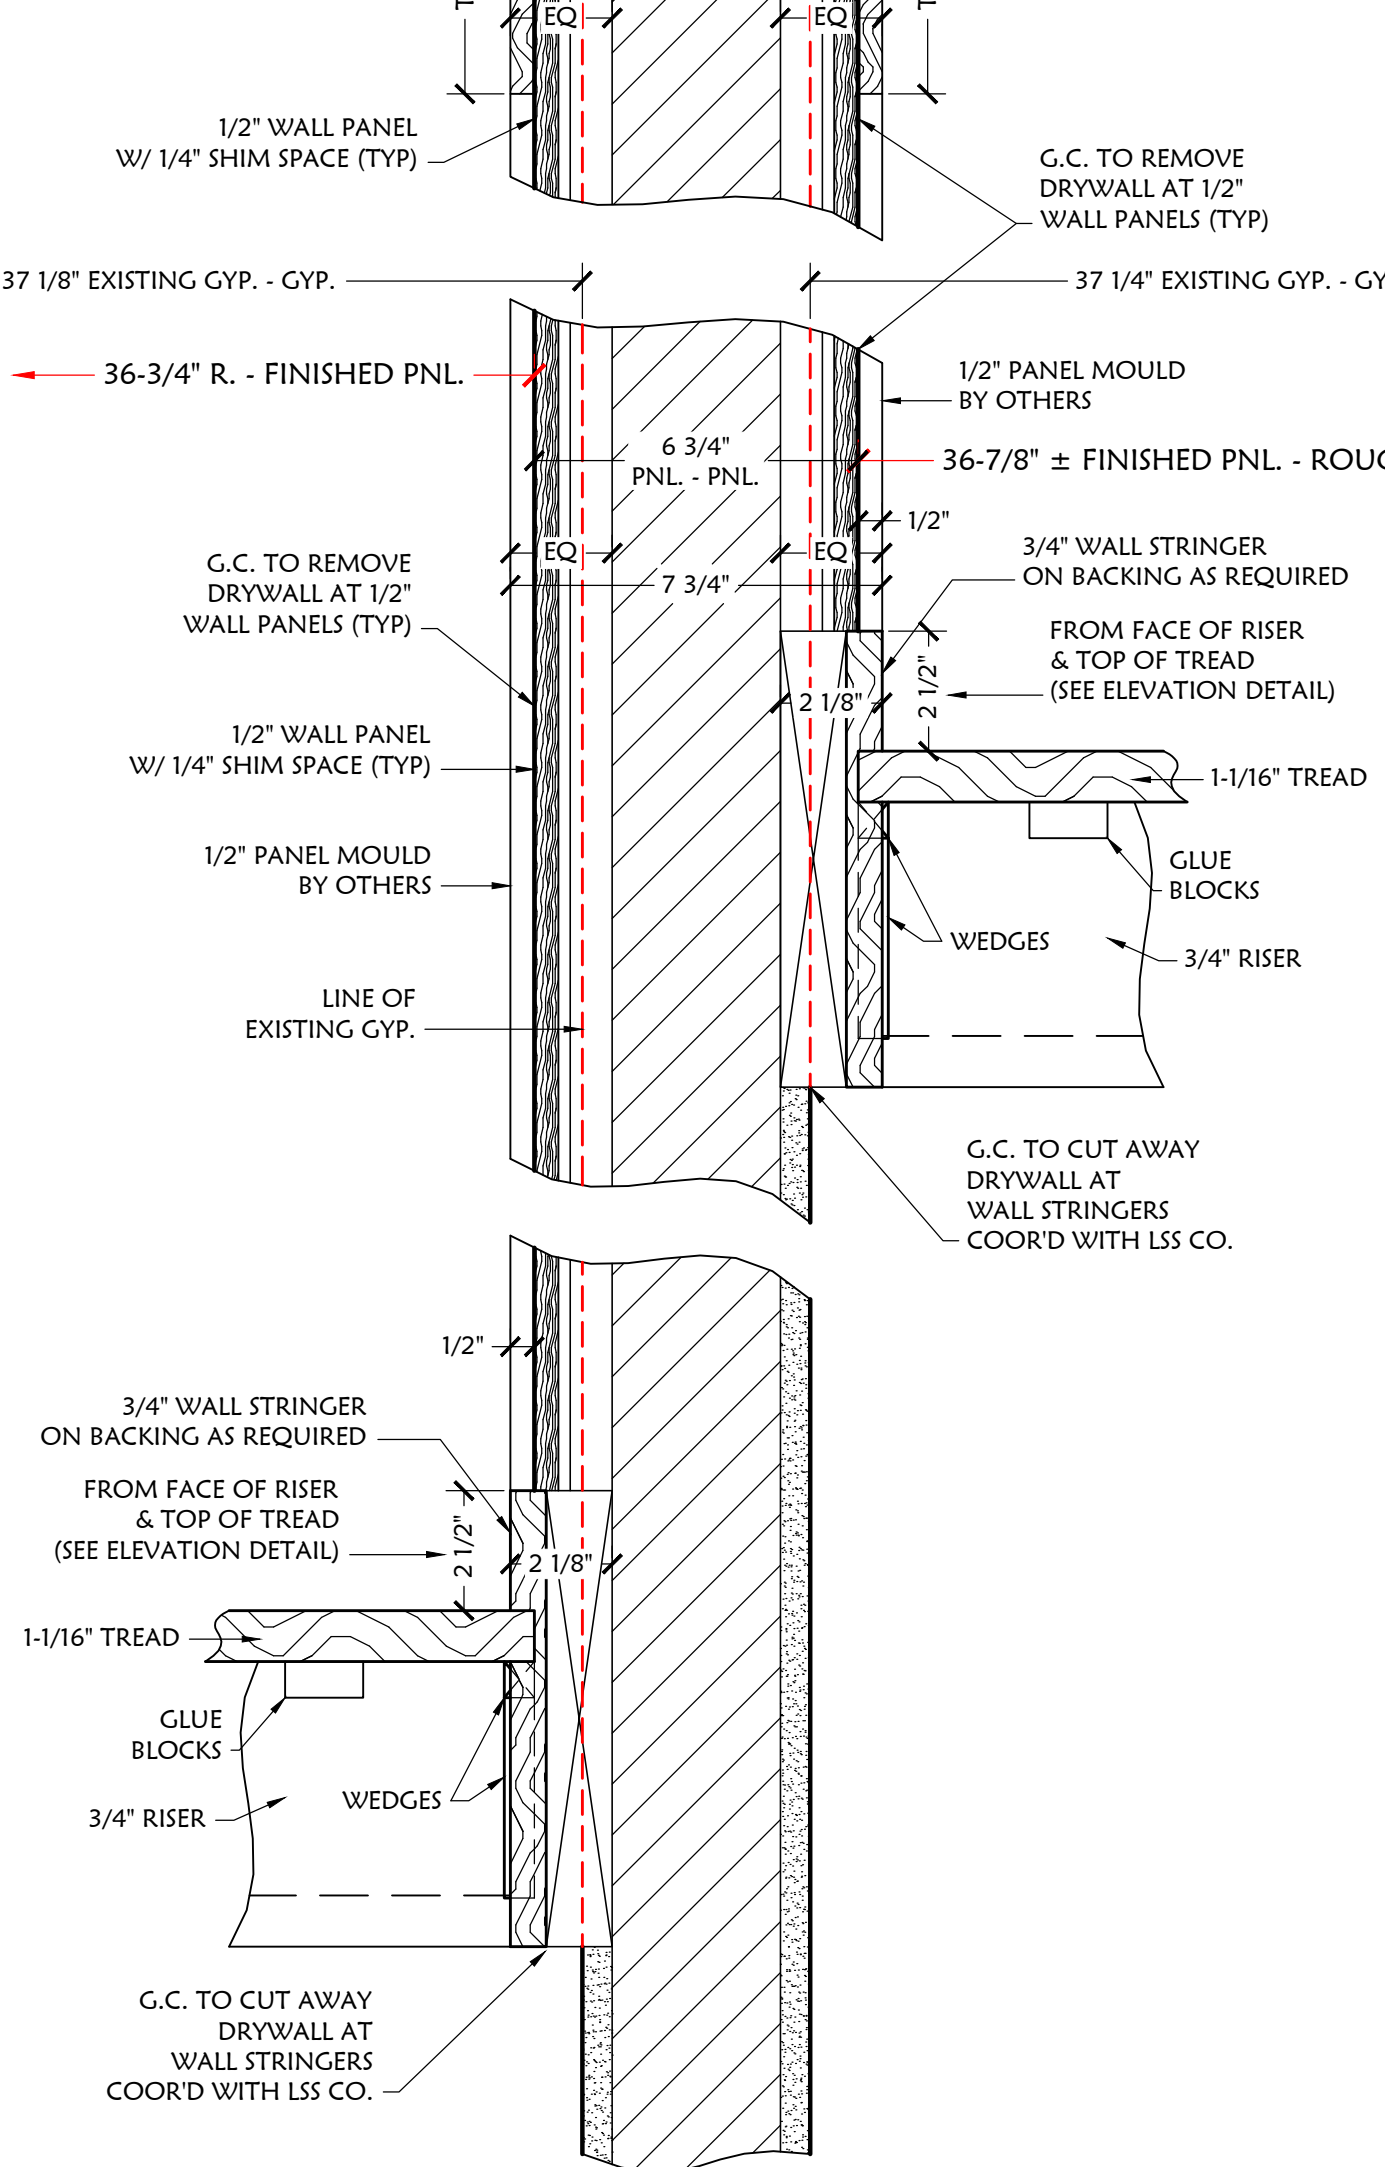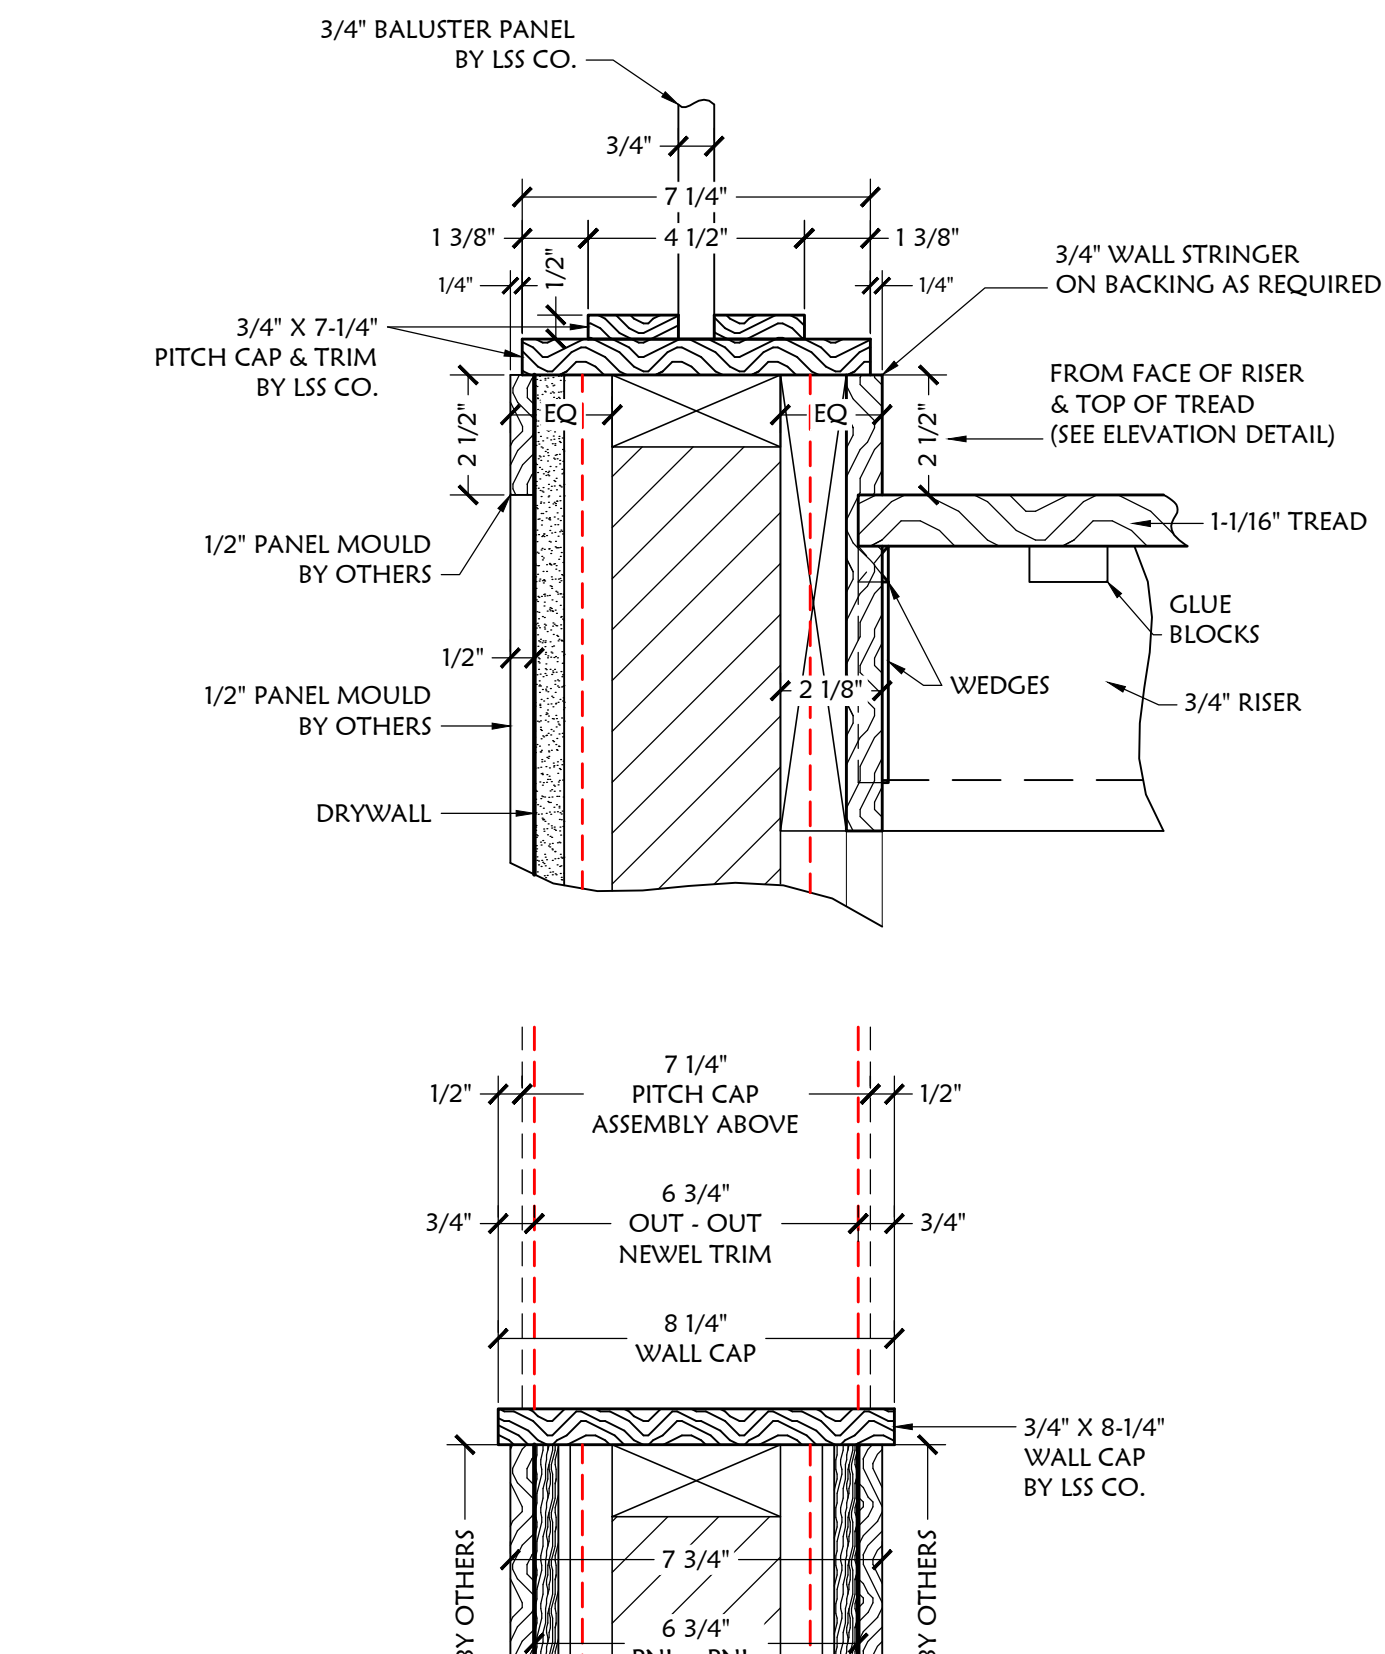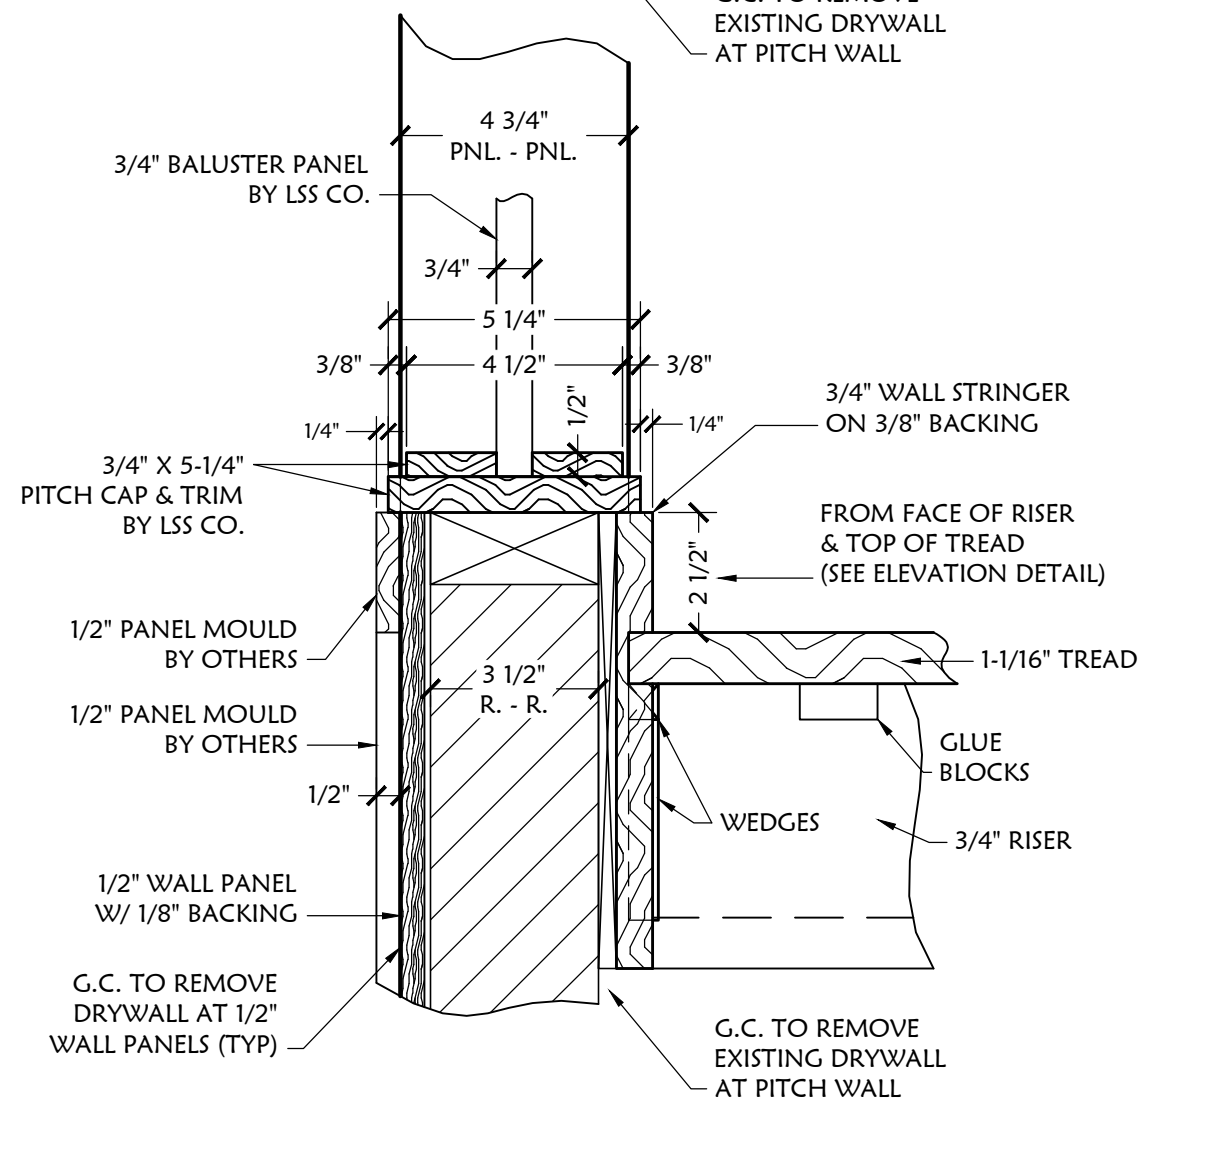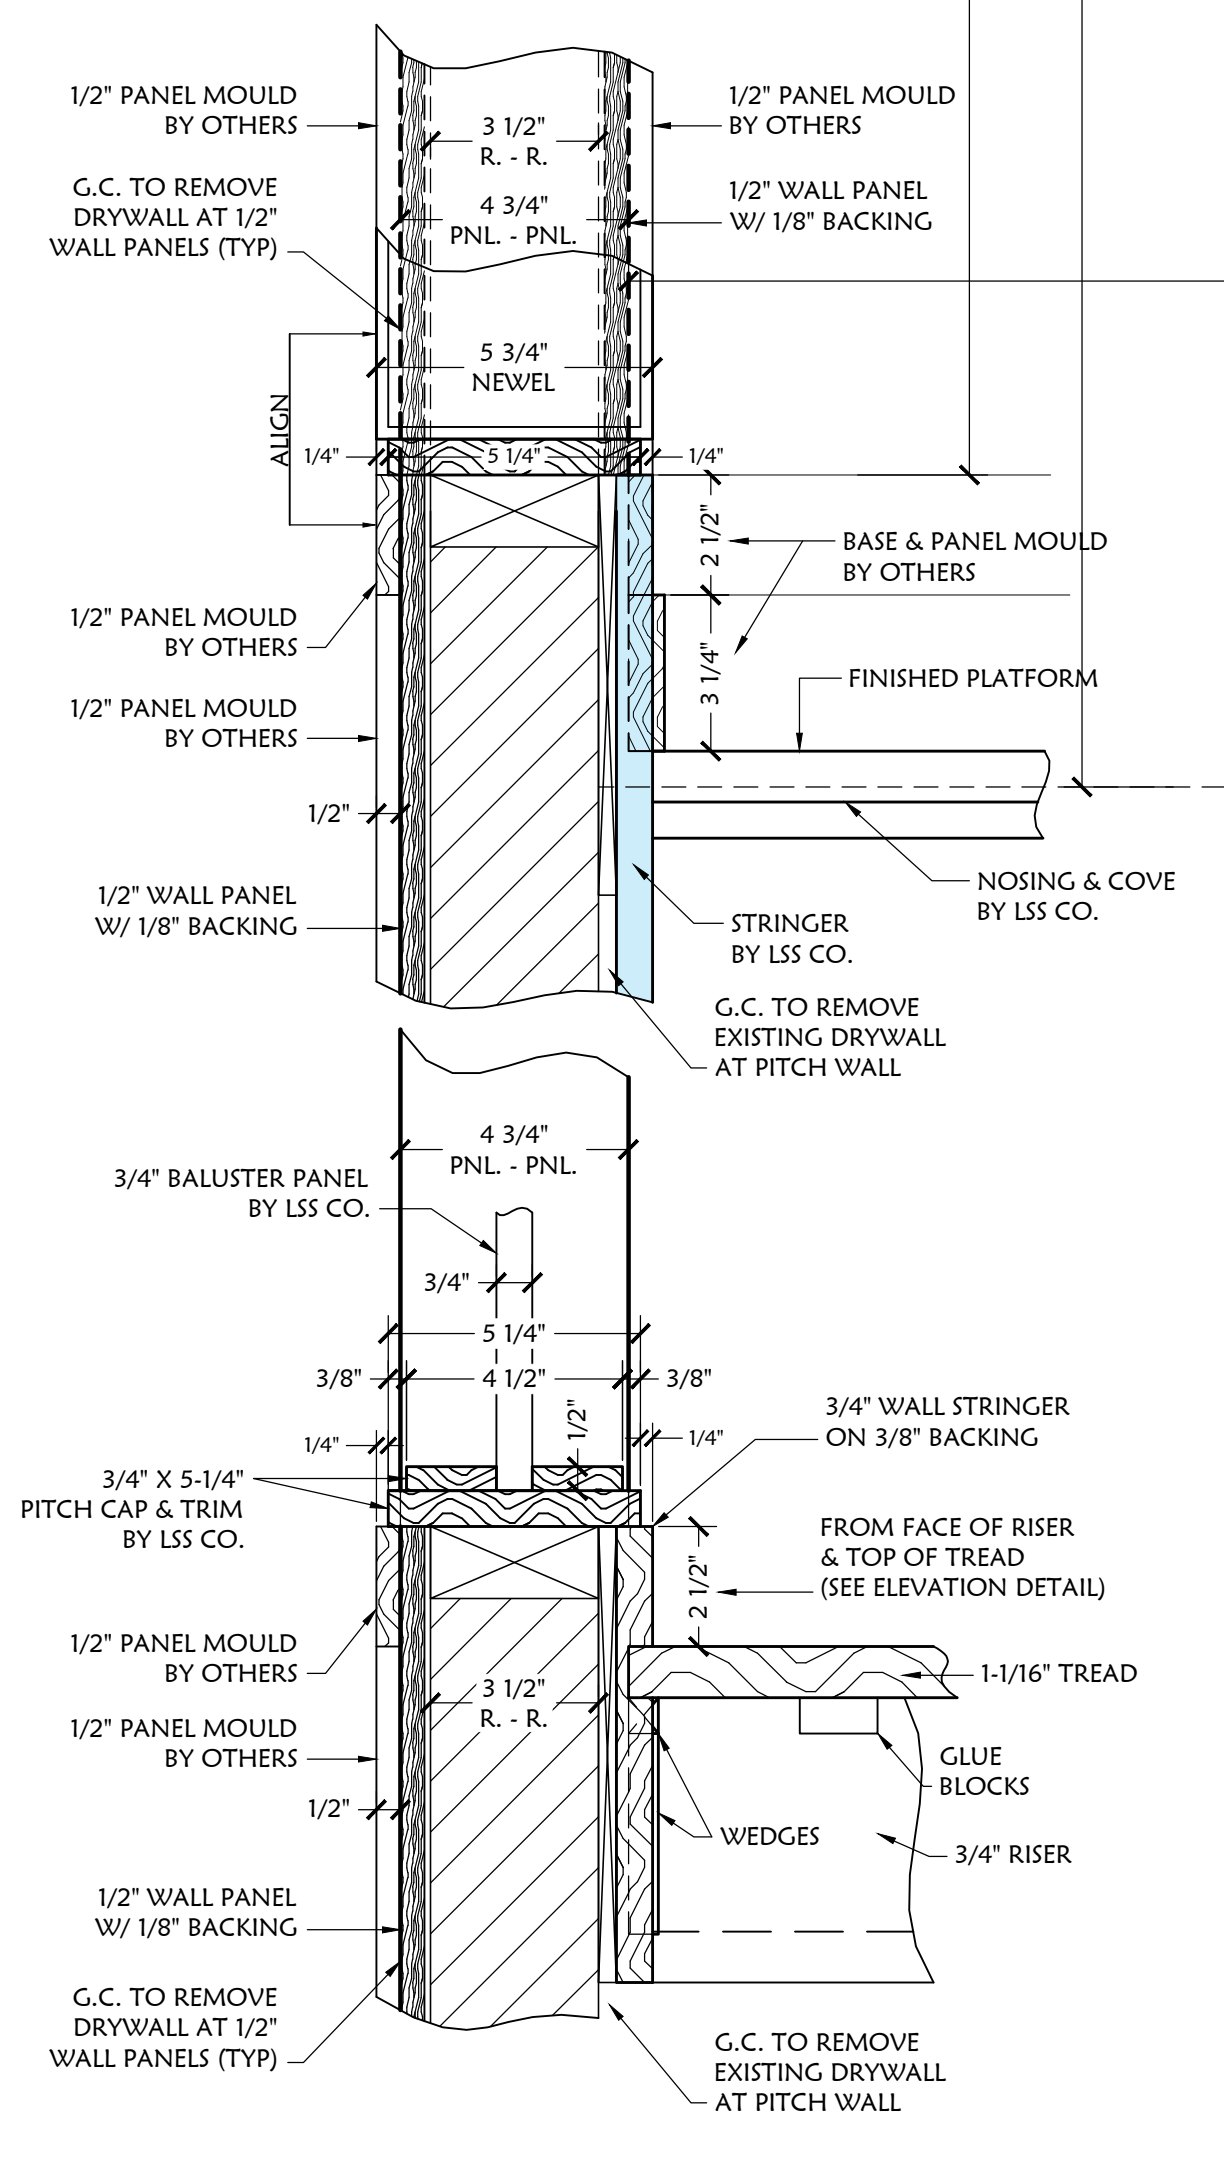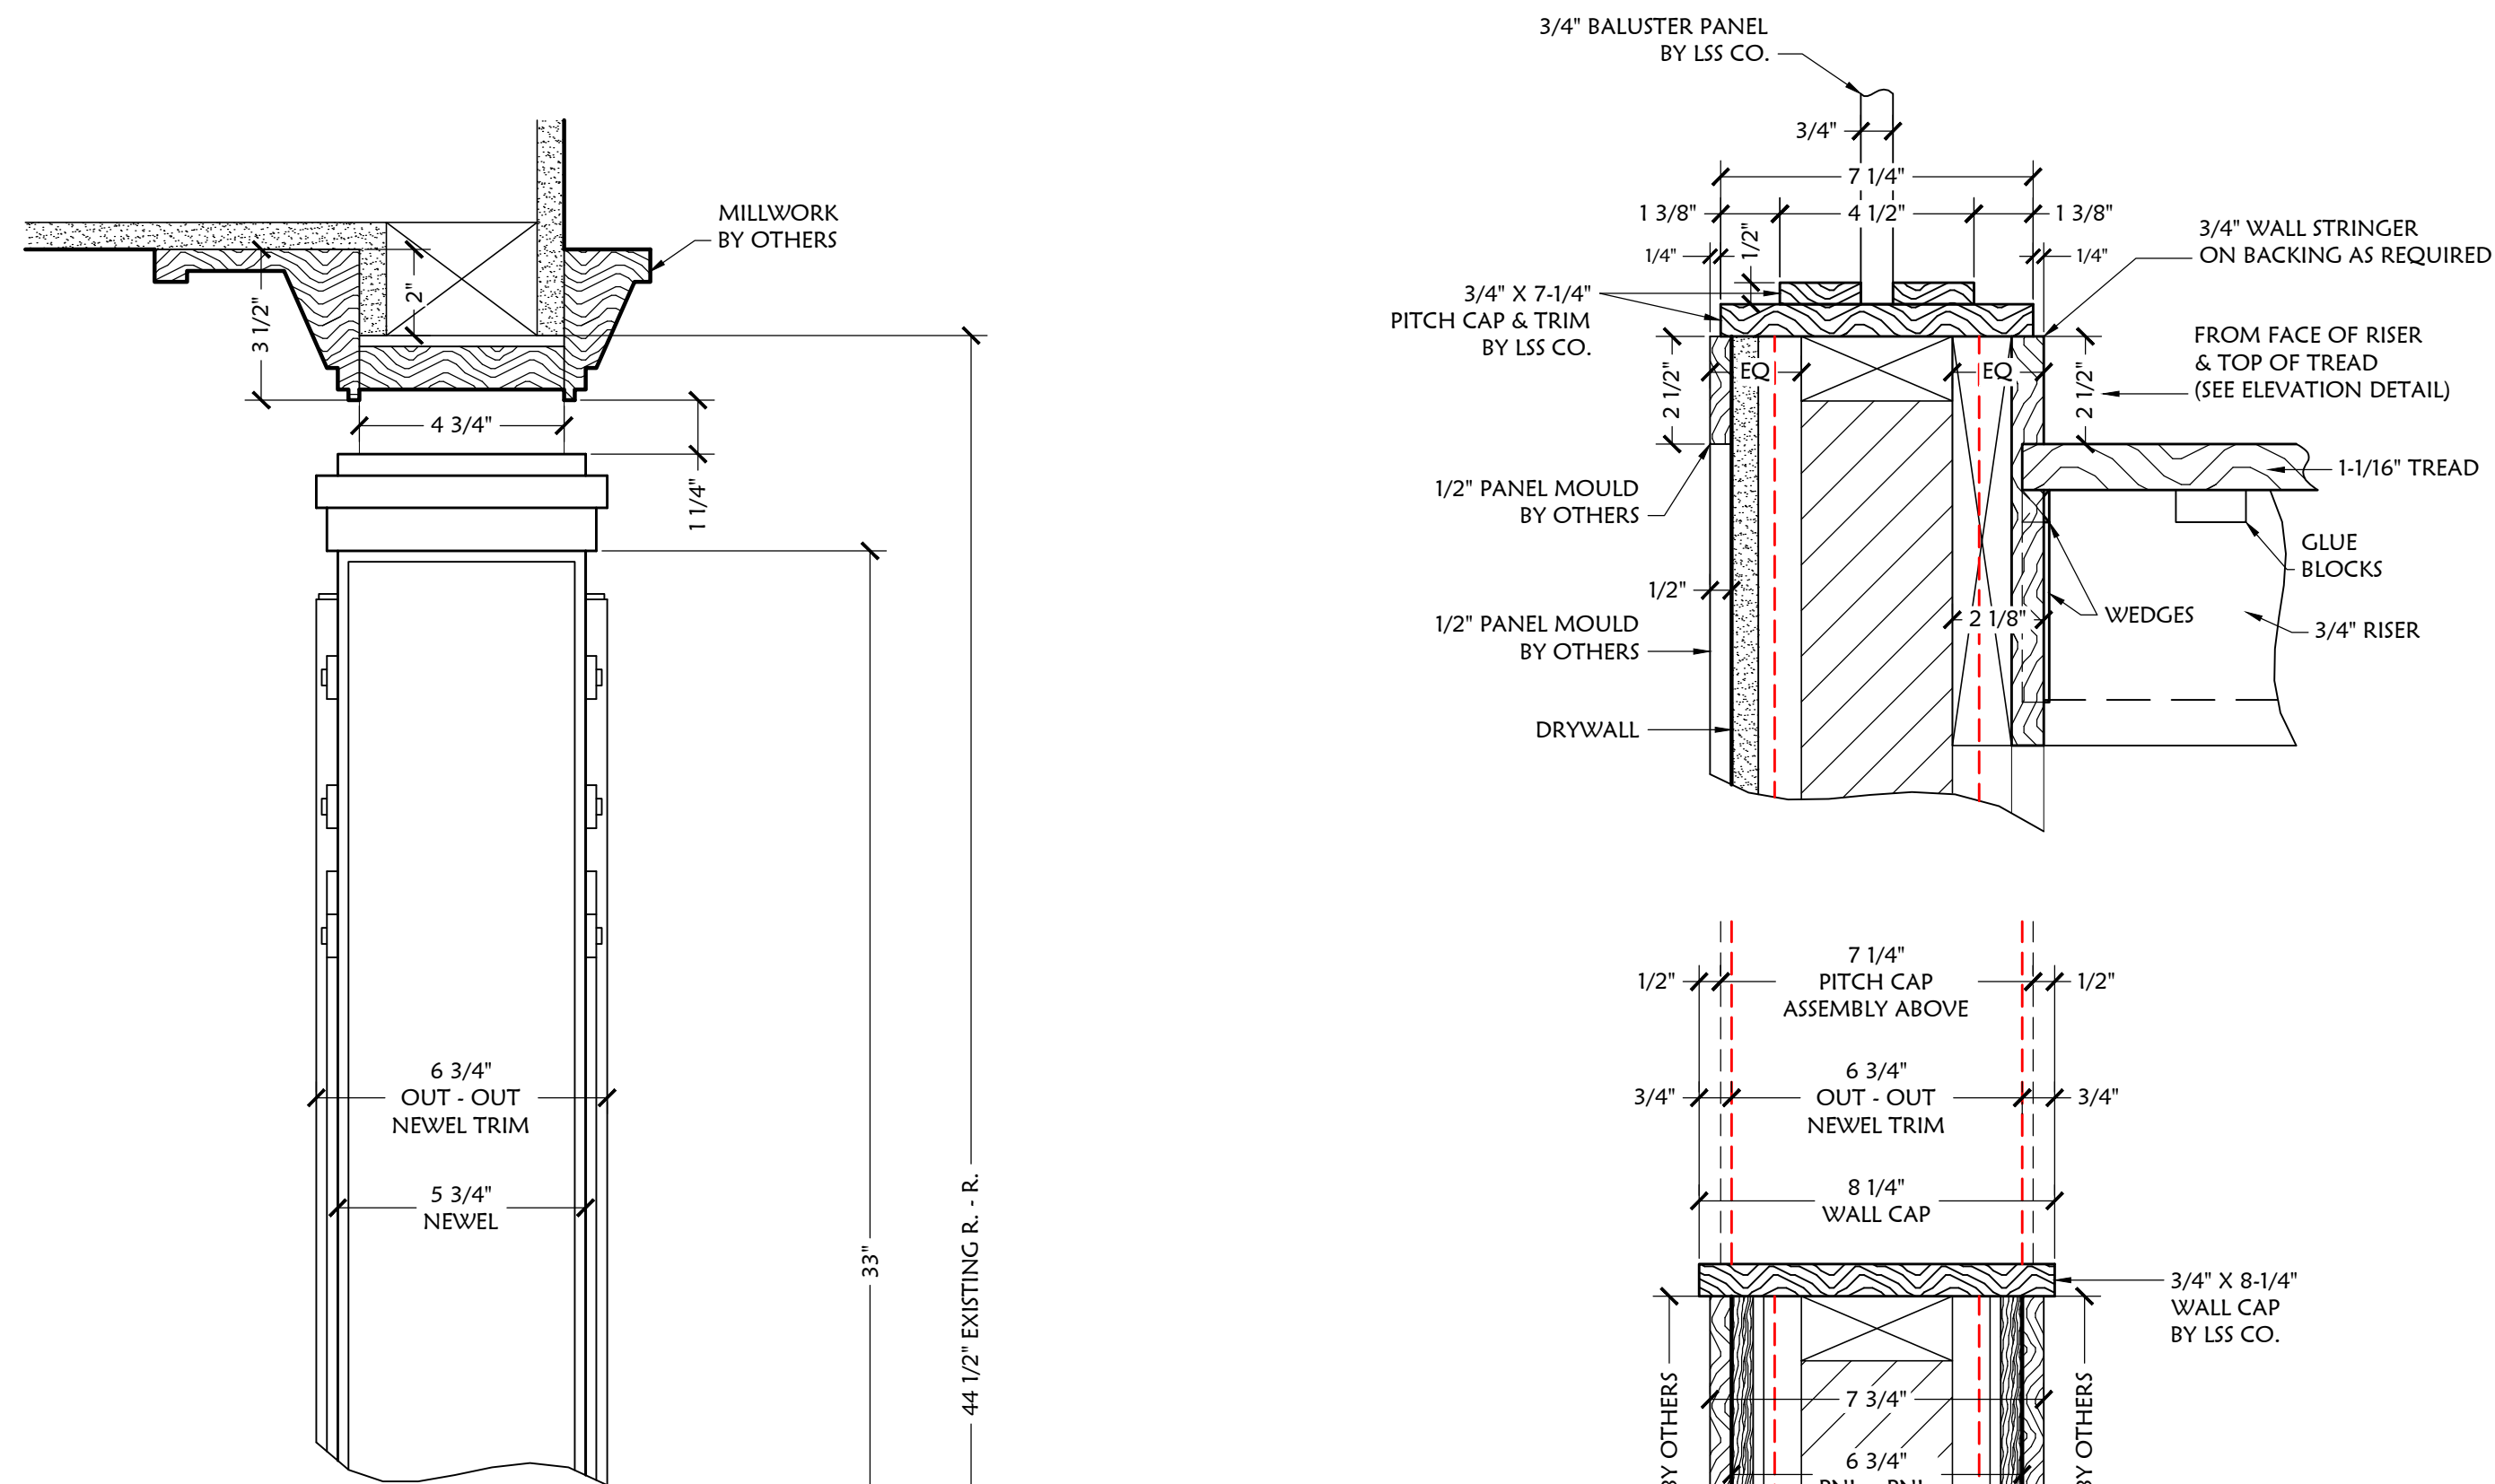


SECTION / ELEVATION
SCALE: 3"=1'-0"

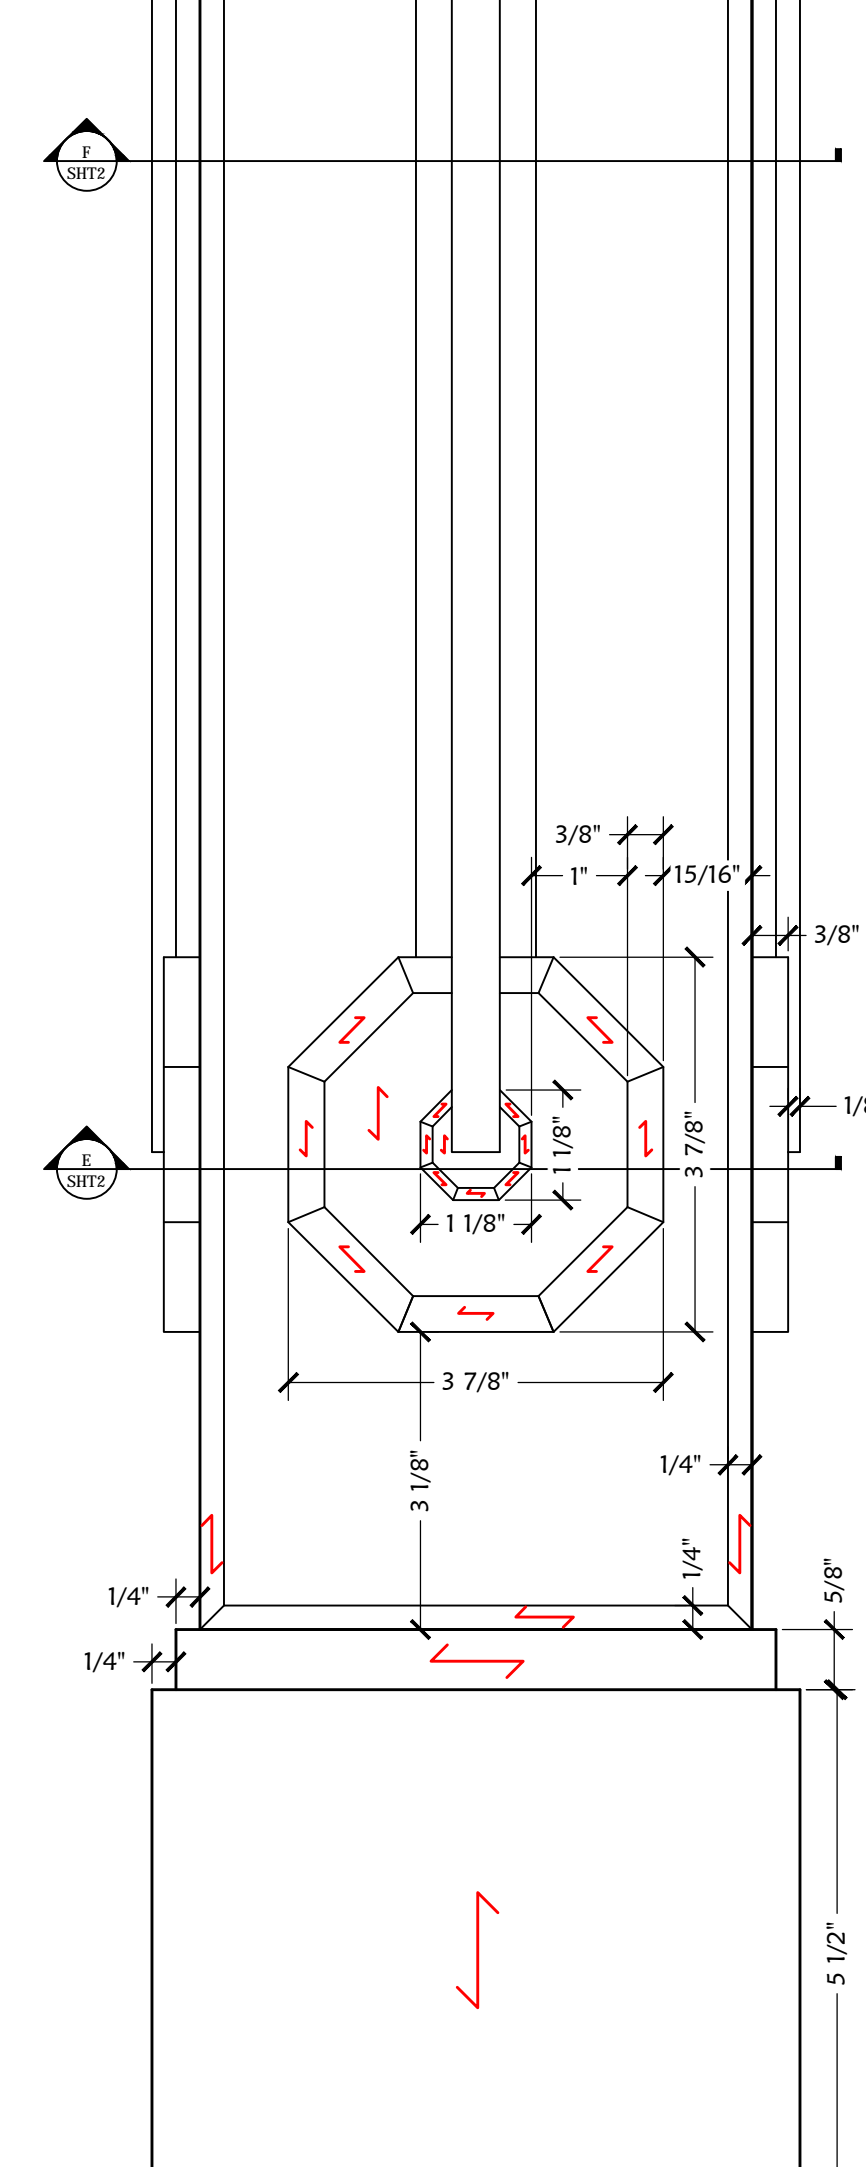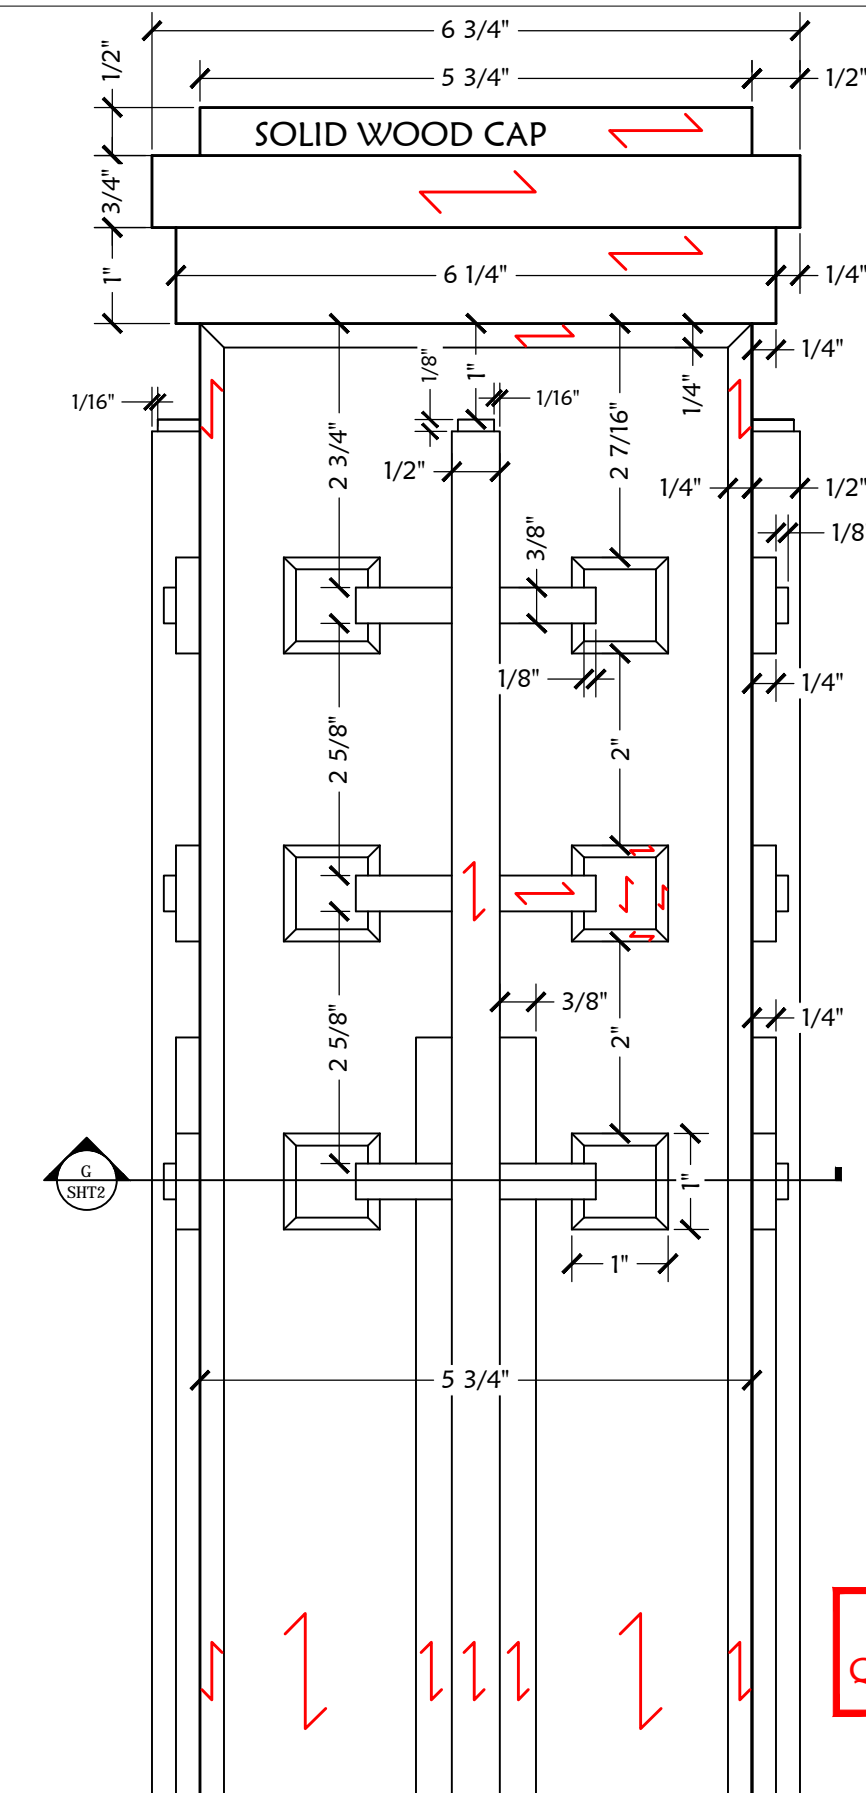


NEWEL DETAILS
SCALE: 6"=1'-0"

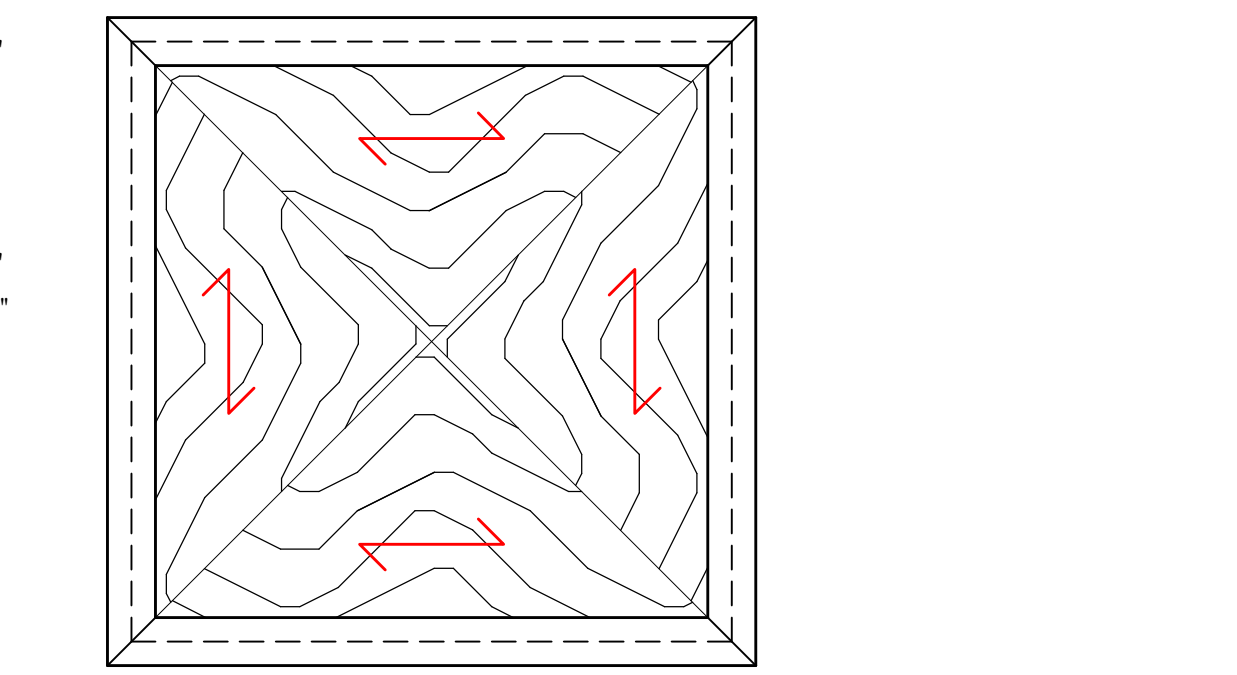


NEWEL CAP PLAN
SCALE: 6"=1'-0"

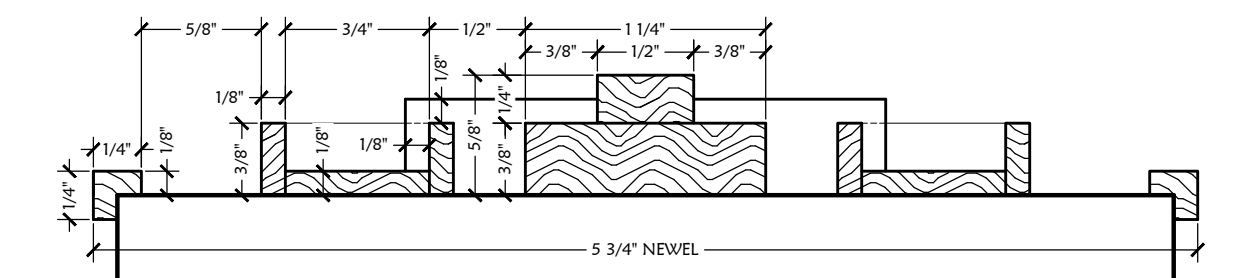


NEWEL SECTION
SCALE: = FULL

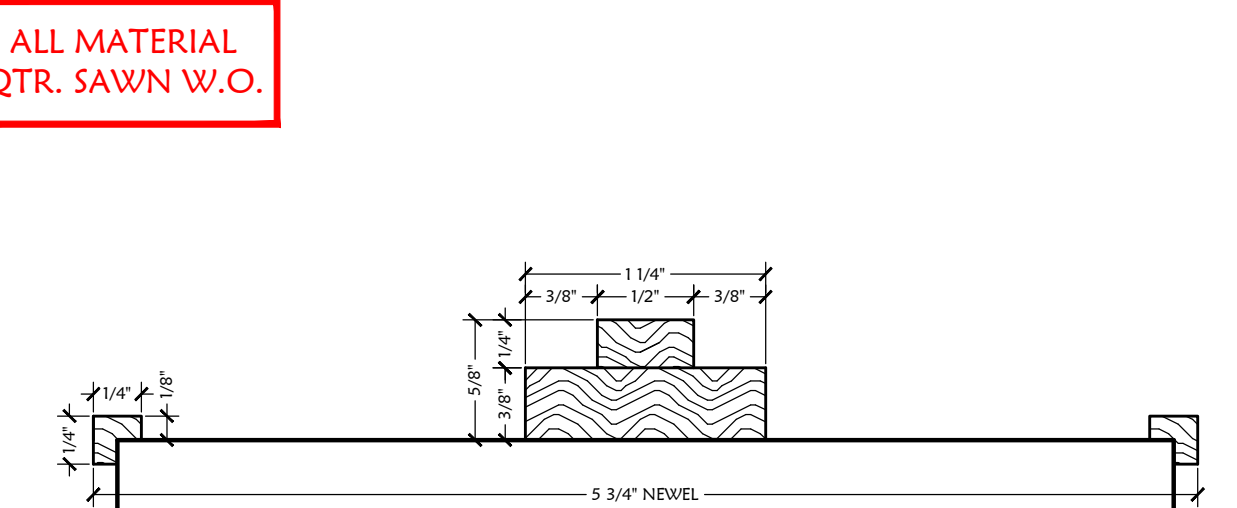

NEWEL SECTION
SCALE: = FULL

 

NEWEL SECTION
SCALE: = FULL

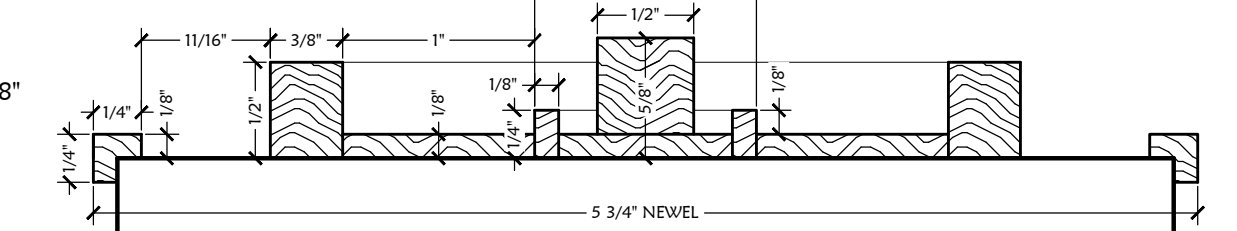


NEWEL SECTION
SCALE: = FULL

ALL MATERIAL
QTR. SAWN W.O.




CONTRACTOR: _____
 JOB LOCATION: _____
 OWNER: _____
 SCALE: AS SHOWN DRAWN BY: JIM J DATE: 5-3-19
 PROJ MNGR: M.A.T. PROPOSAL #: 16234 TAG:
 DRAWING PATH: _____


GUEST STAIRS

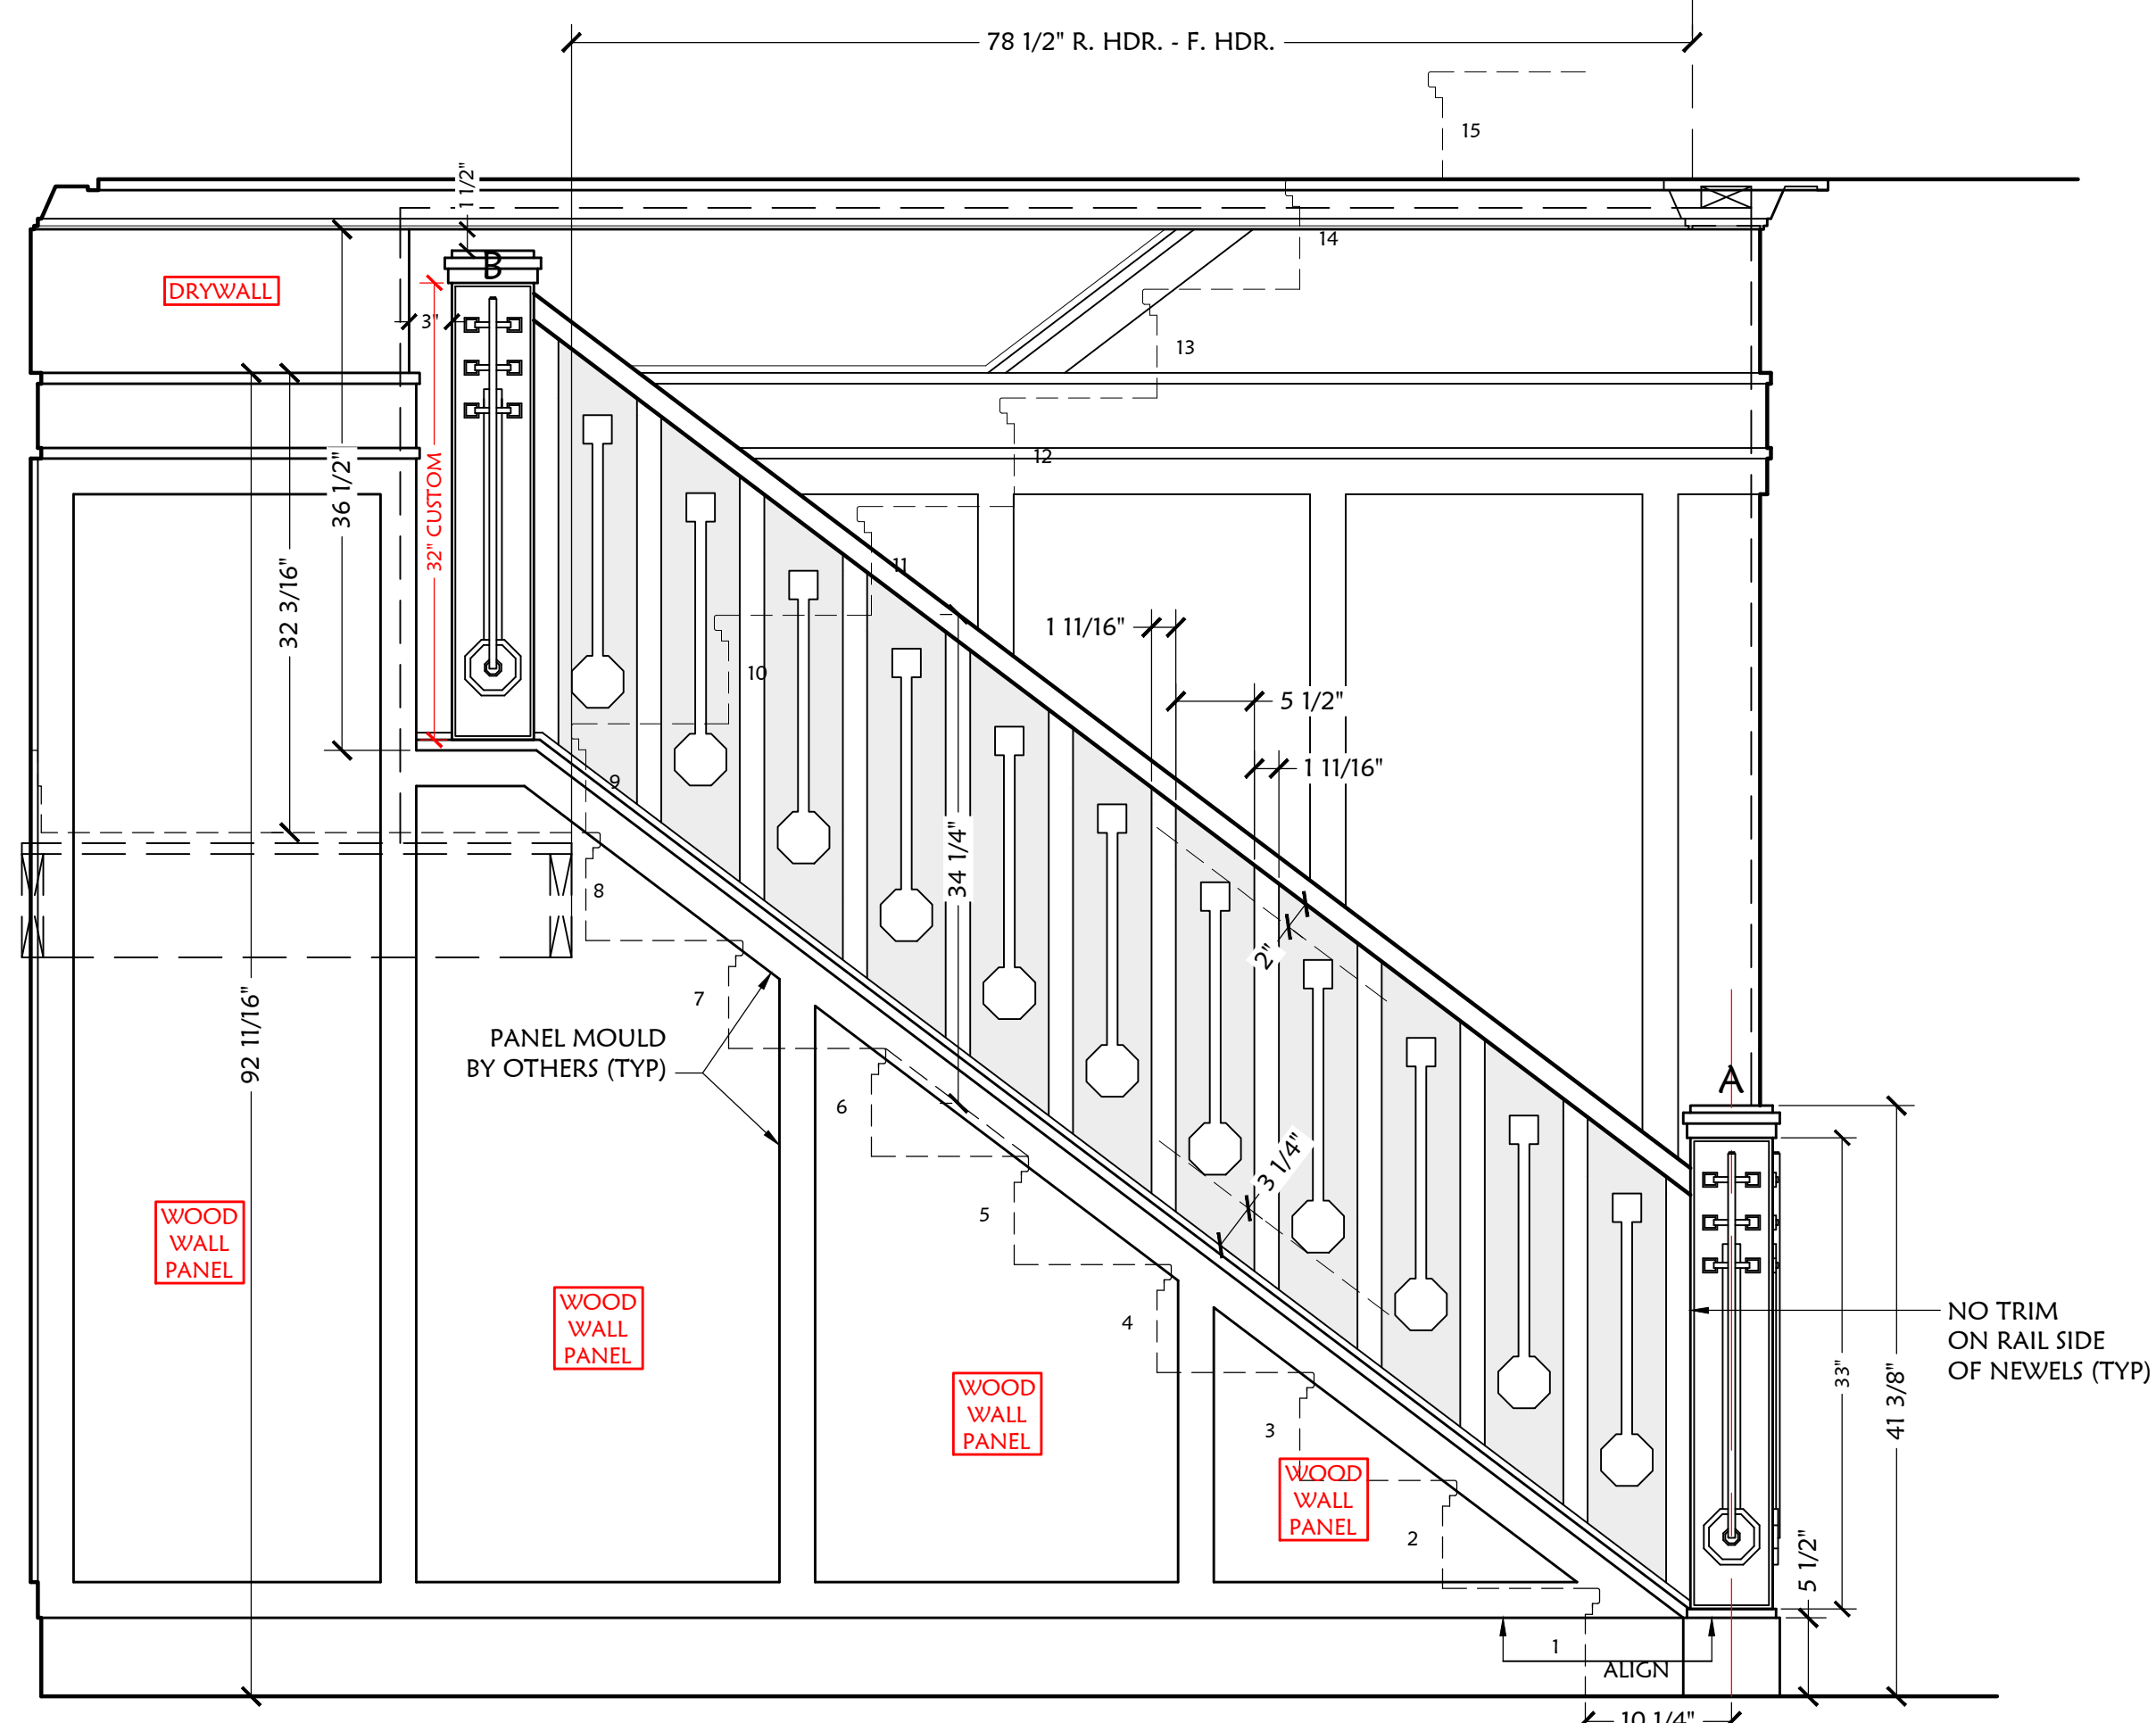


SOUTH ELEVATION
SCALE: 1"=1'-0"
A SHT3

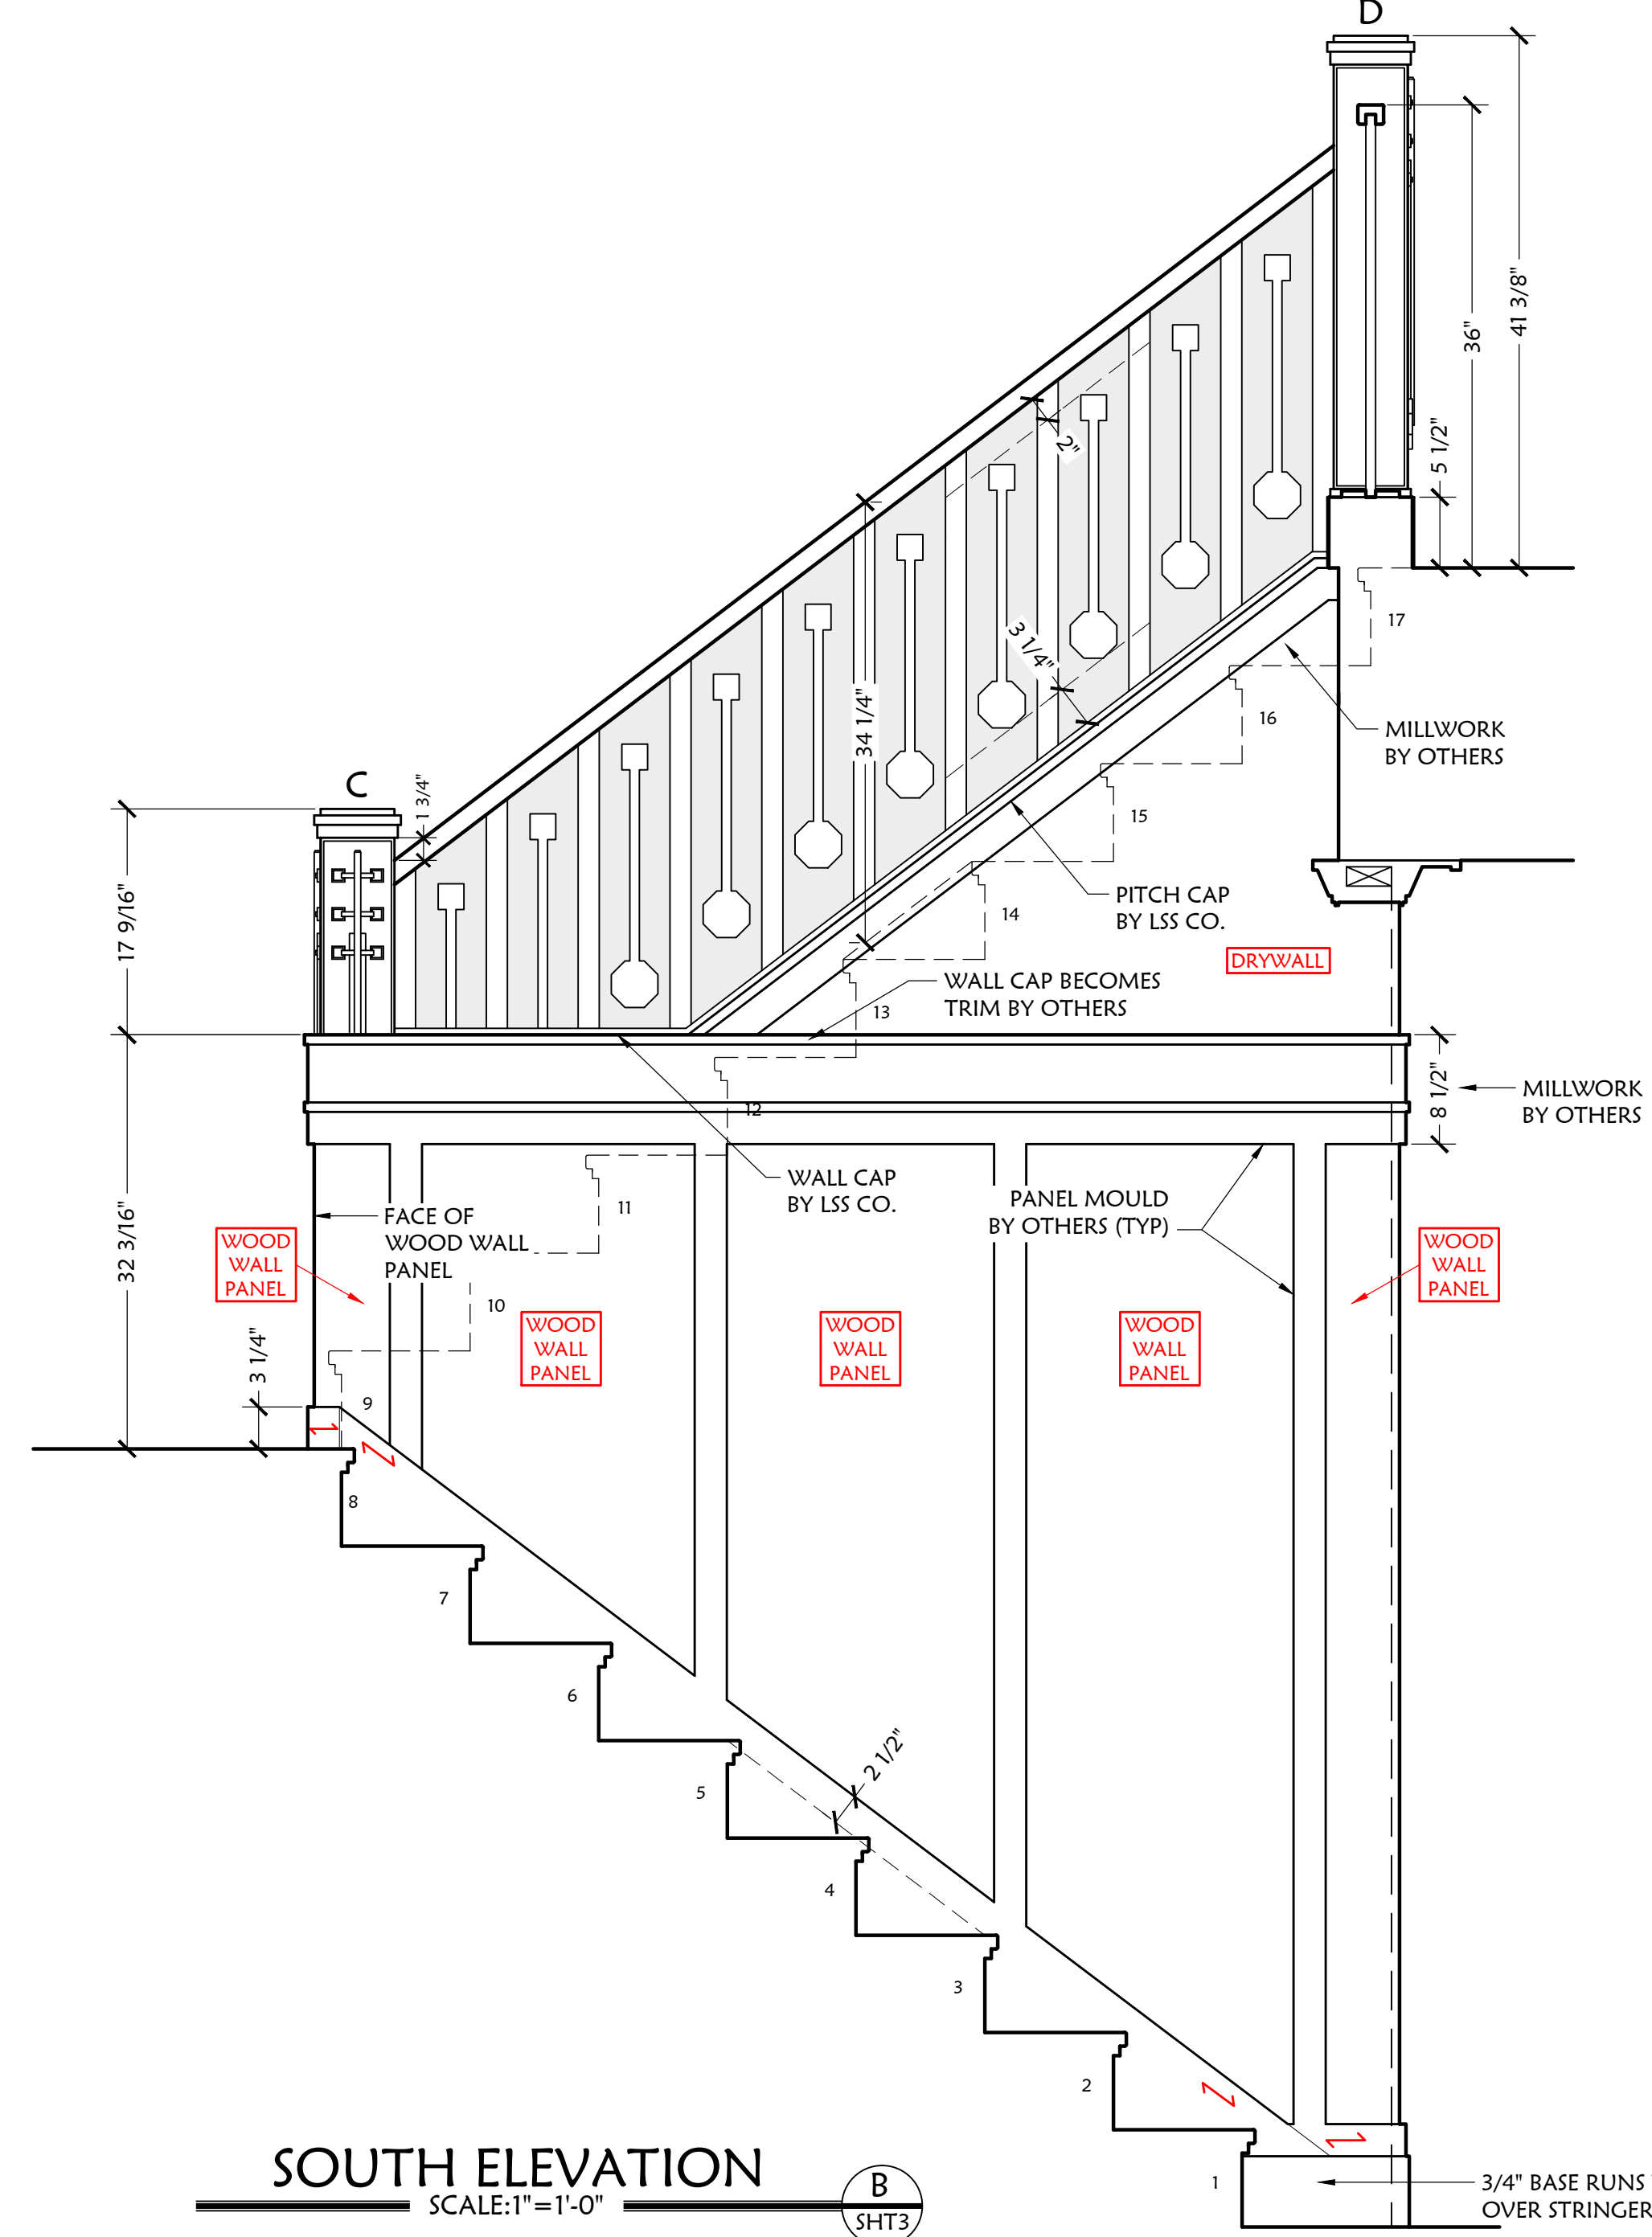


SOUTH ELEVATION
SCALE: 1"=1'-0"
B SHT3

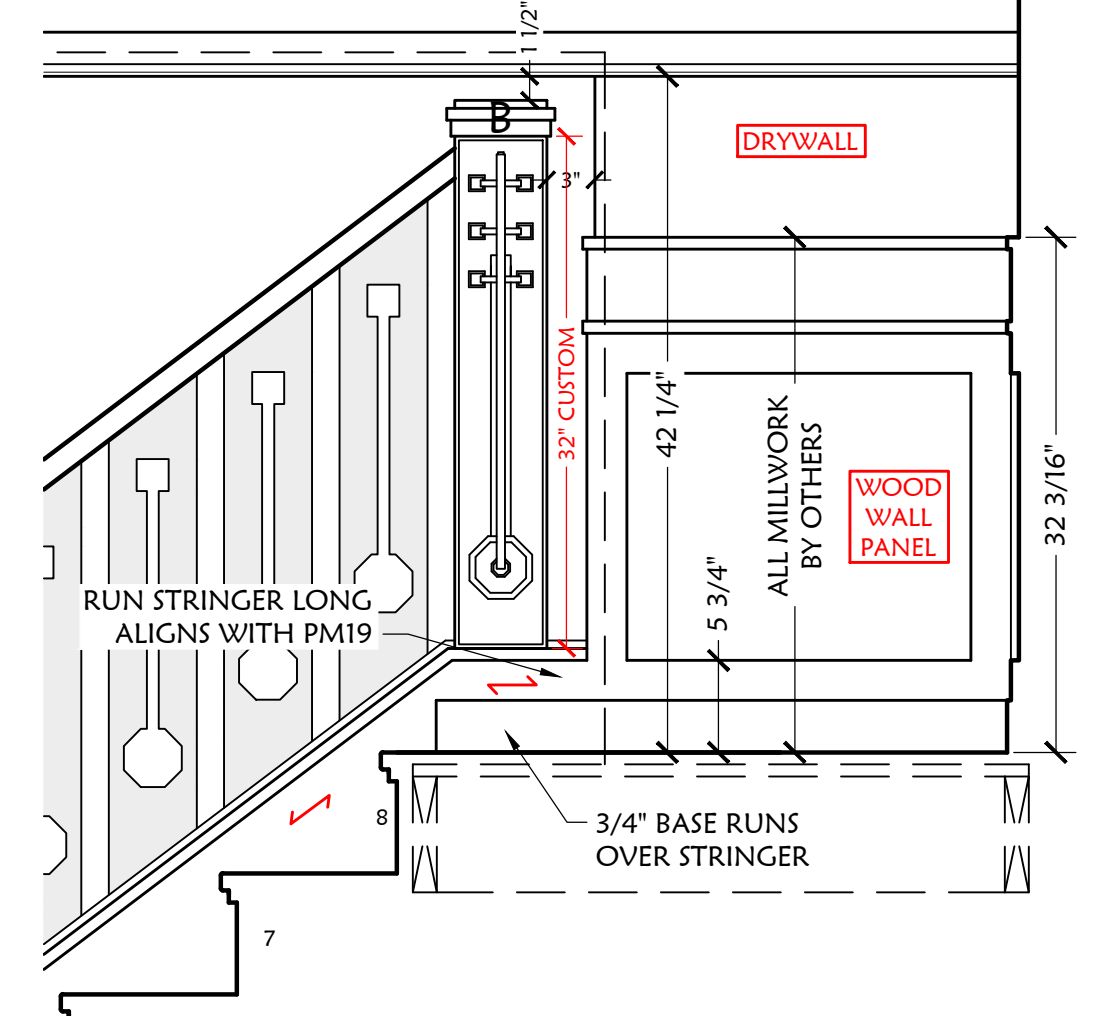


NORTH ELEVATION
SCALE: 1"=1'-0"
E SHT3

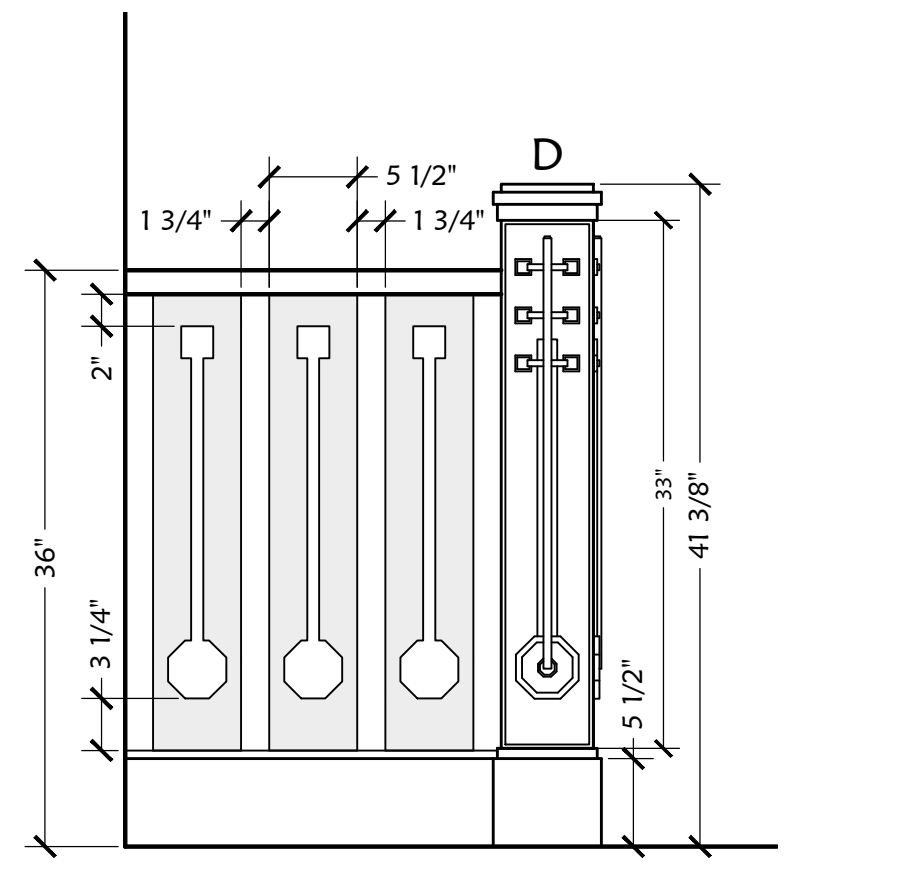

EAST ELEVATION
SCALE: 1"=1'-0"
F SHT3

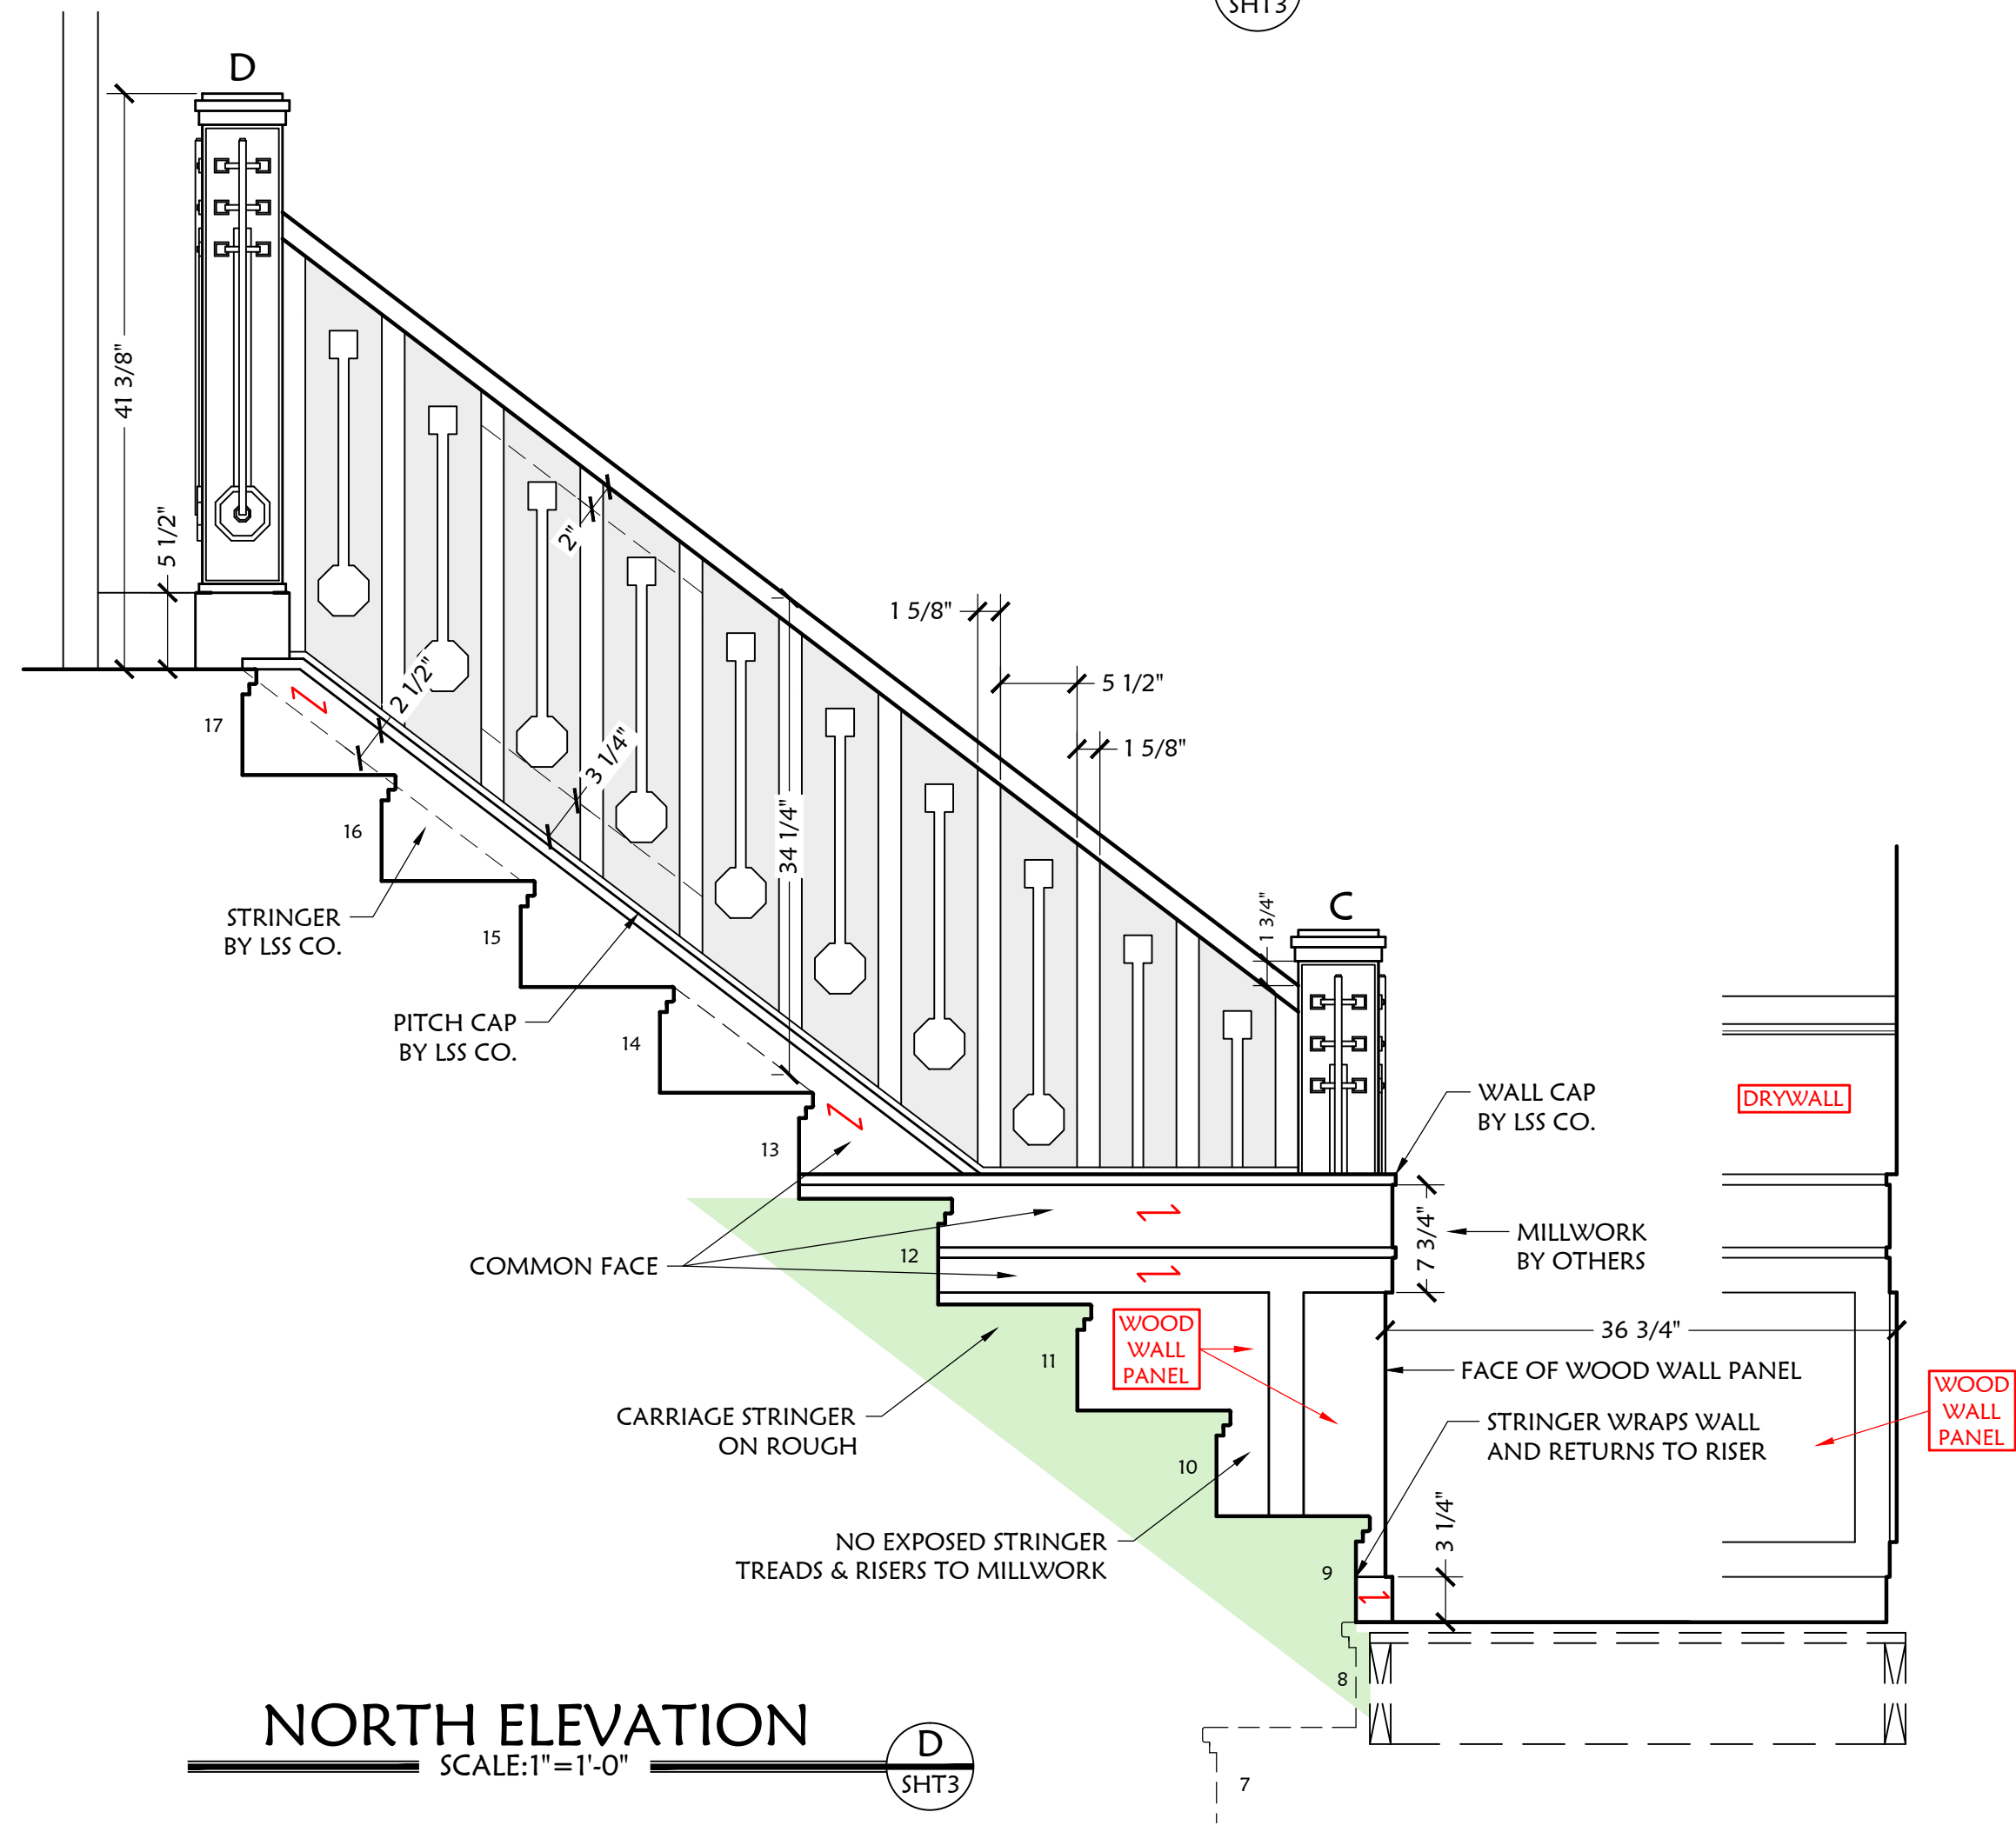

NORTH ELEVATION
SCALE: 1"=1'-0"
D SHT3

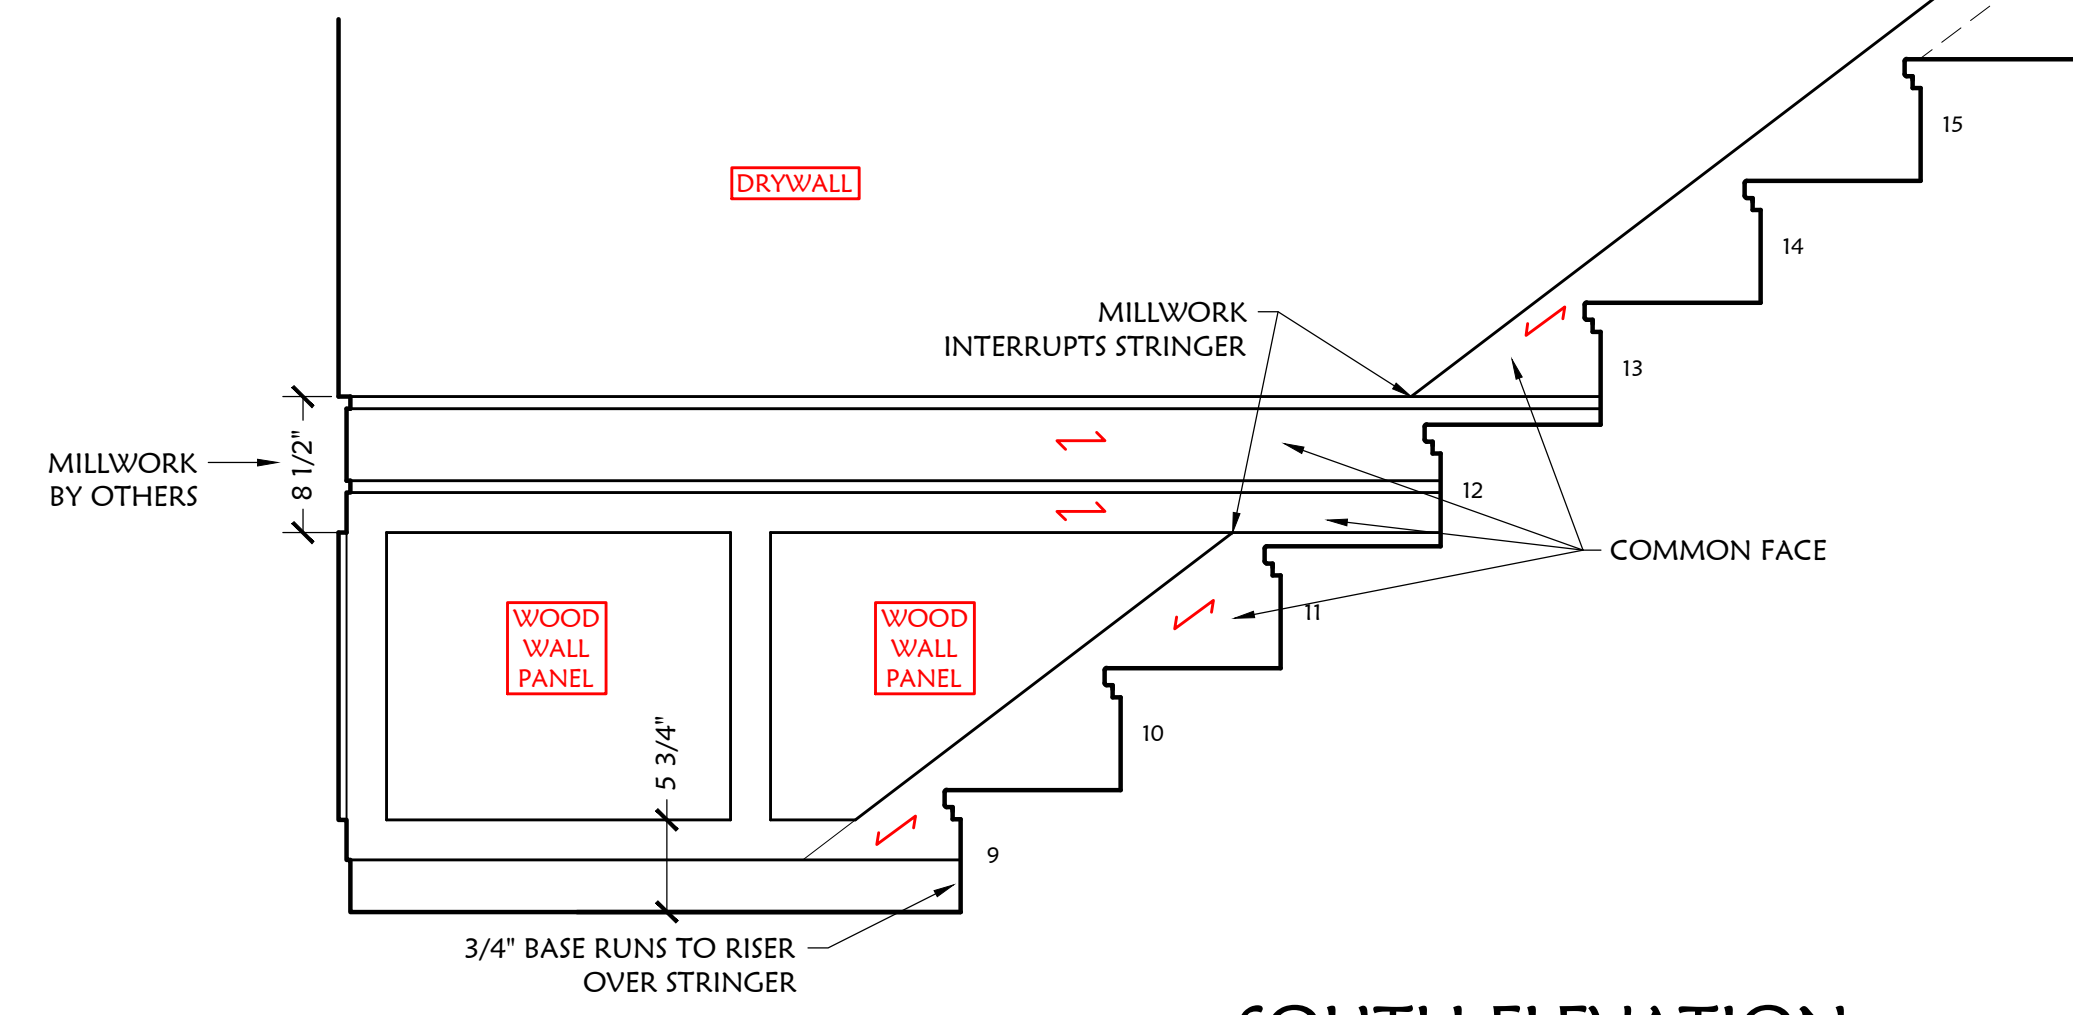

SOUTH ELEVATION
SCALE: 1"=1'-0"
C SHT3



CONTRACTOR: _____
 JOB LOCATION: _____
 OWNER: _____
 SCALE: AS SHOWN DRAWN BY: JIM J DATE: 5-3-19
 PROJ MNGR: M.A.T. PROPOSAL #: 16234 TAG: _____
 DRAWING PATH: _____